



COLYERS LANE

Pavement

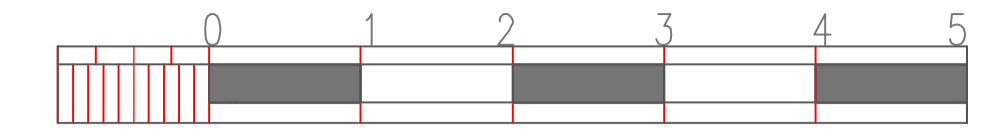

Adjacent property

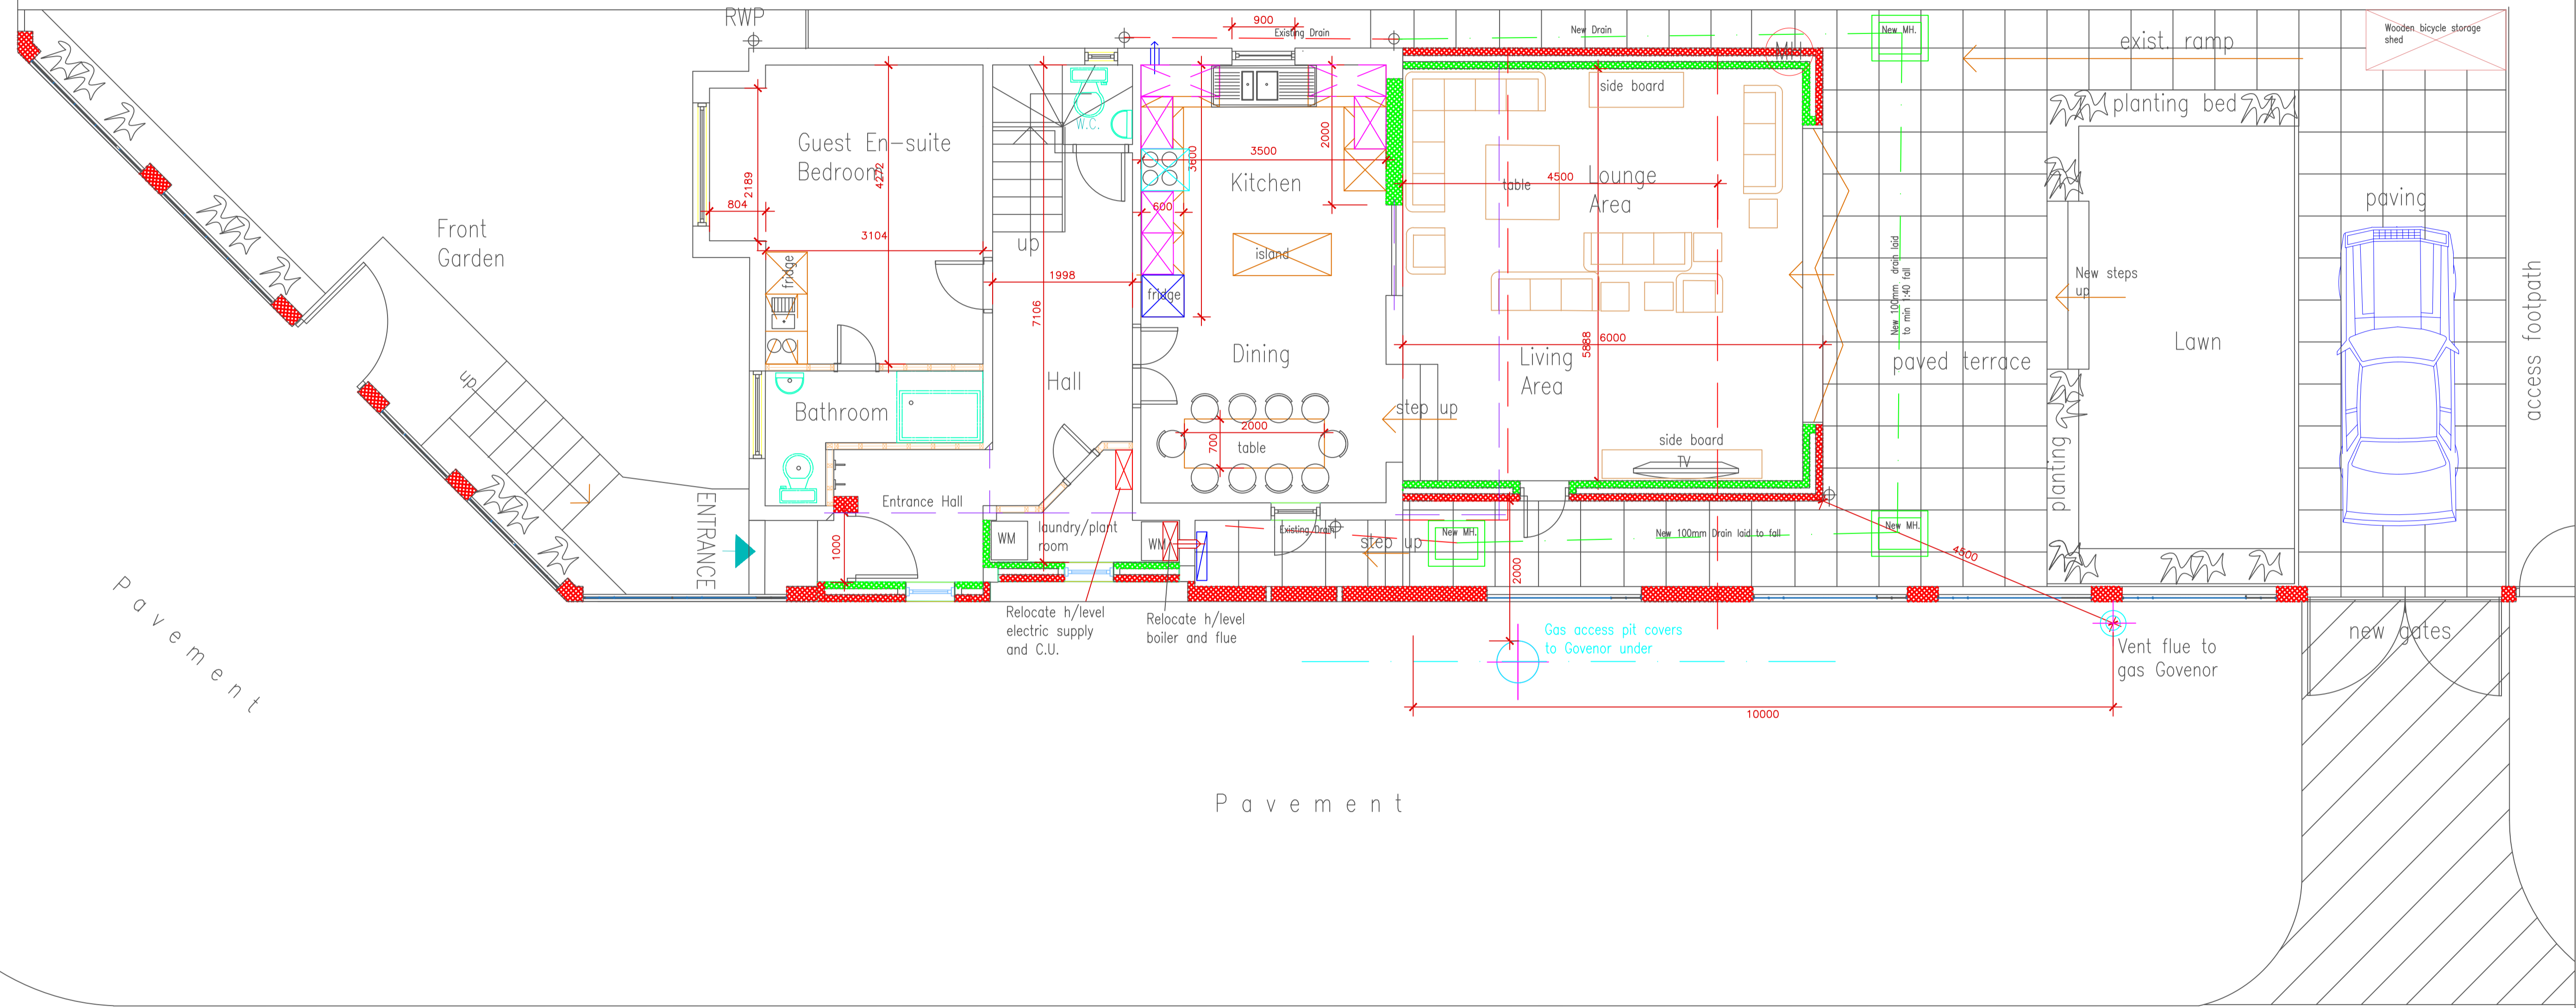

Pavement

Pavement

A 206 DUAL CARRIAGE WAY

Northend Road

REVISION A December 2023
 Revised Proposed scheme layout to include adjacent public services impacting building lines to approved scheme.

AD+C
 Design&Build
 79 VALLANCE ROAD LONDON E1 5BS • TEL 07787 785 152
 Email: ad@adandc.co.uk

CLIENT MR&MRS OYETUNJI	
ADDRESS 192 COLYERS LANE ERITH KENT DAB 3PS	
JOB TITLE PROPOSED SIDE ENTRANCE EXTENSION, PART SINGLE/PART 2 STOREY GROUND & 1ST FLOORS SIDE AND REAR EXTENSIONS, LOFT CONVERSION AND NEW BRICKWORK BOUNDARY WALL TO A FAMILY RESIDENTIAL HOME.	
DRAWING PROPOSED GROUND FLOOR PLAN	<input checked="" type="checkbox"/> PLANNING <input type="checkbox"/> BUILDING REGS
SCALE: 1:20 A1 DATE: OCT 2023	DRAWN: [] CHECKED: [] DESG No: R/182/03A REVISION: []