




NORTH ELEVATION

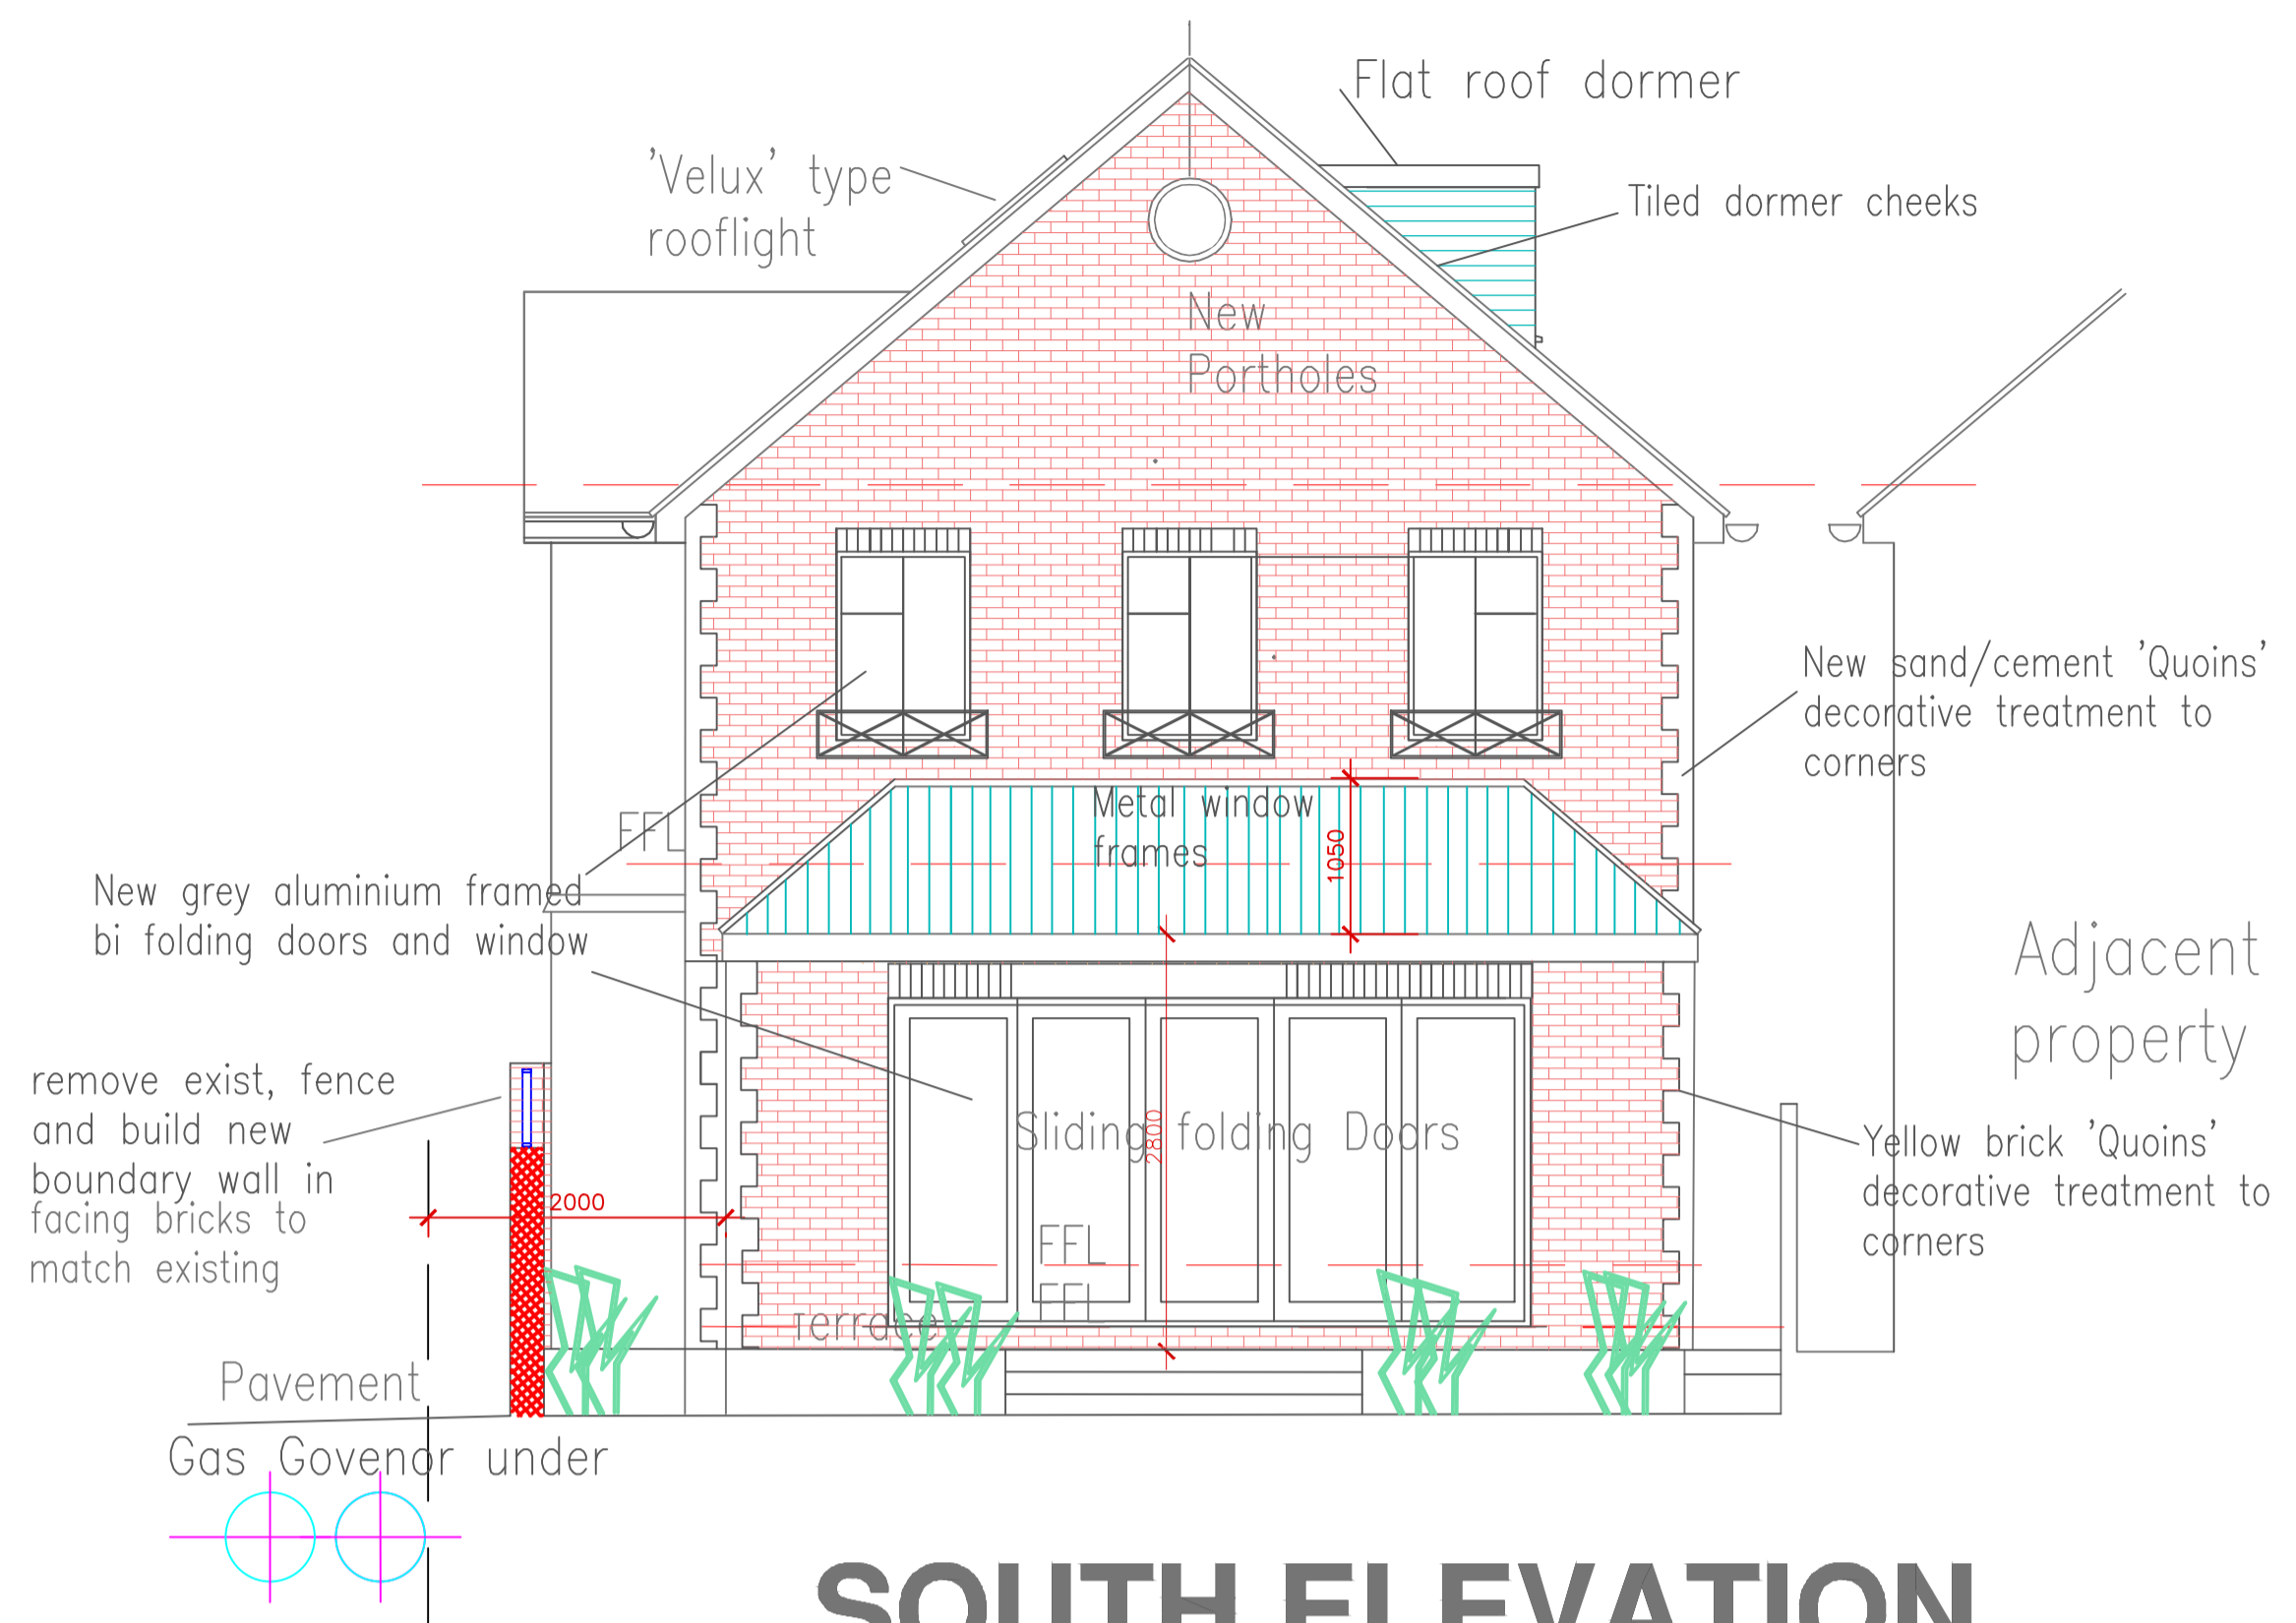

SOUTH ELEVATION

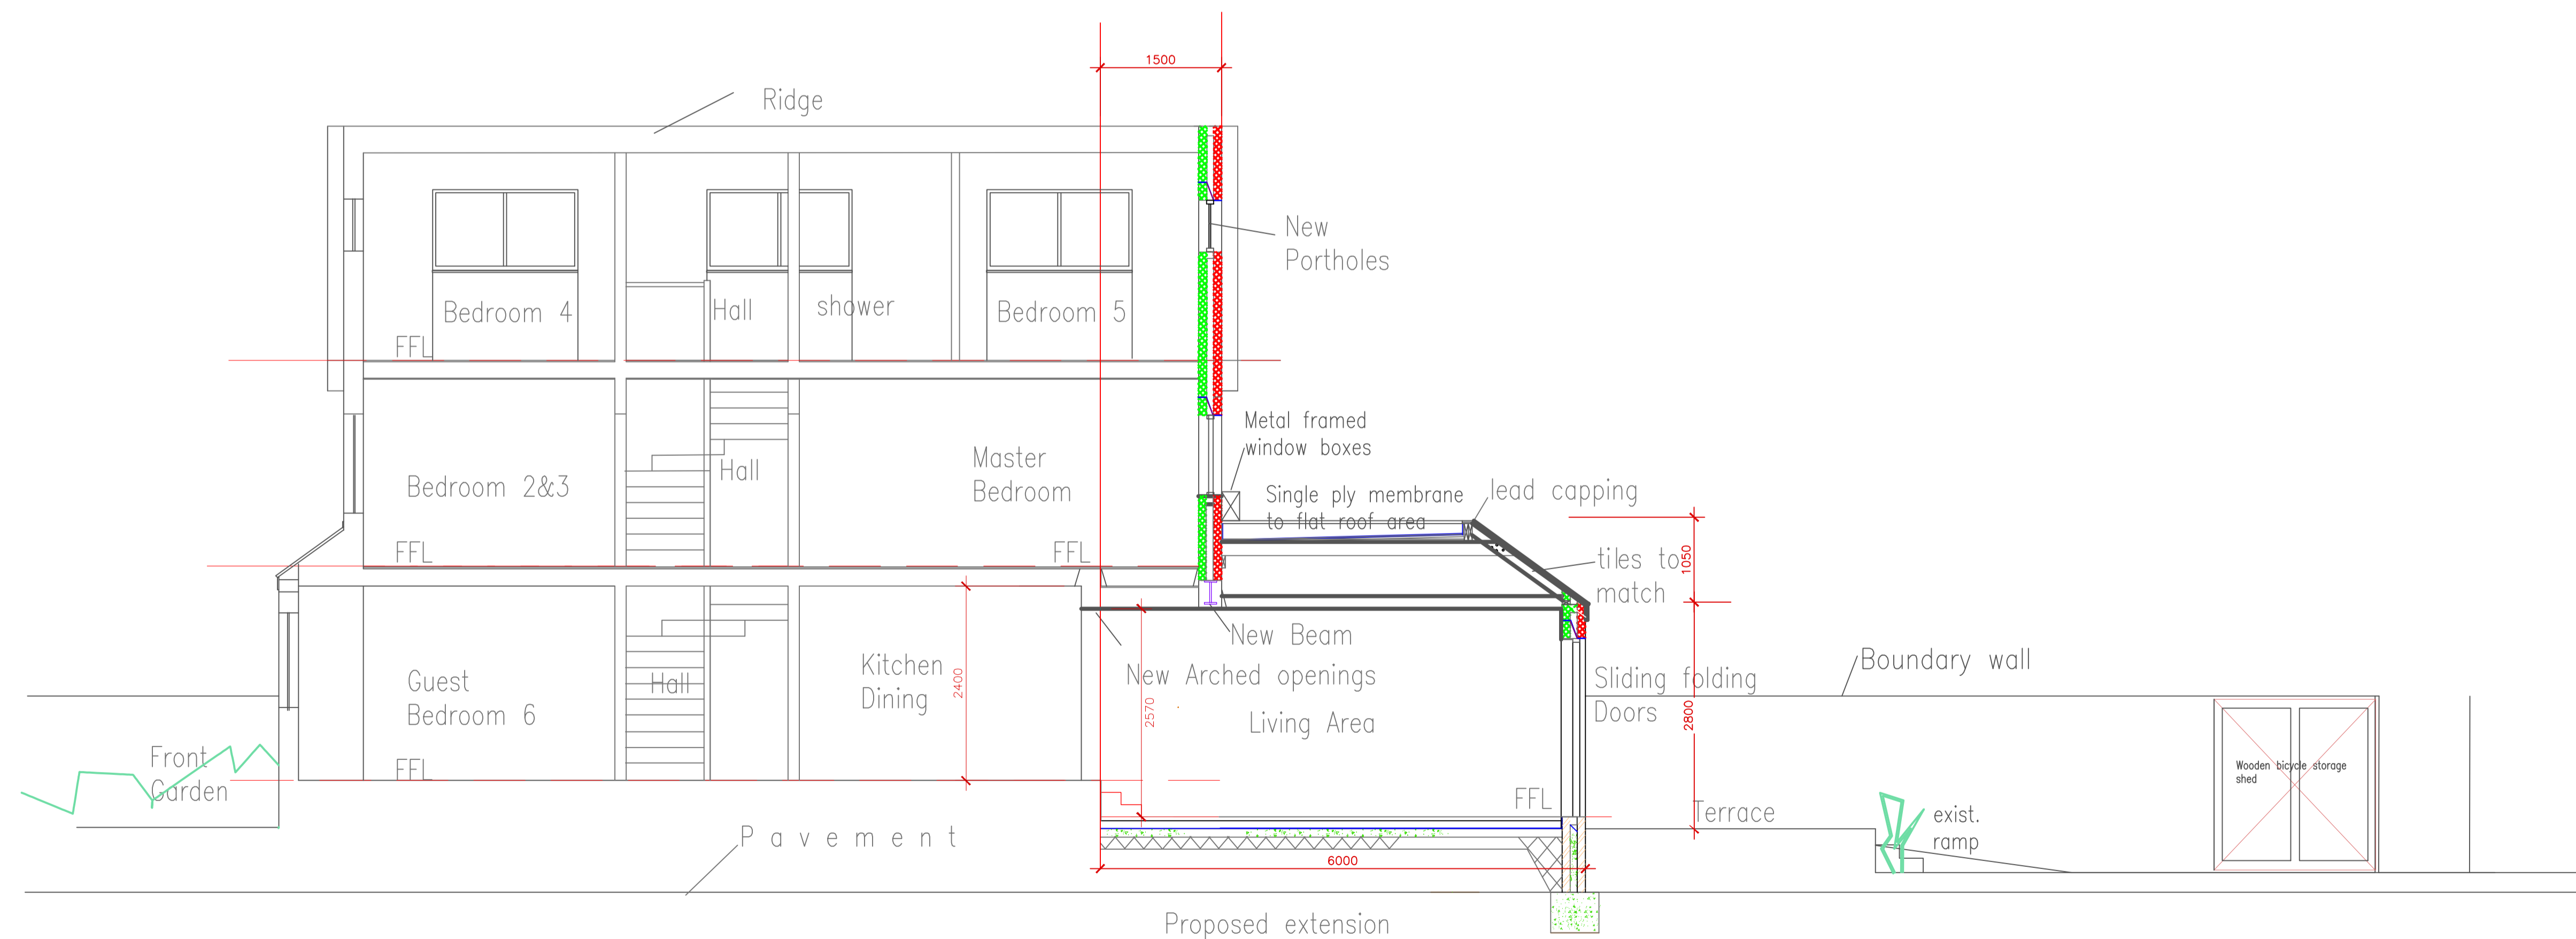

SECTION A A

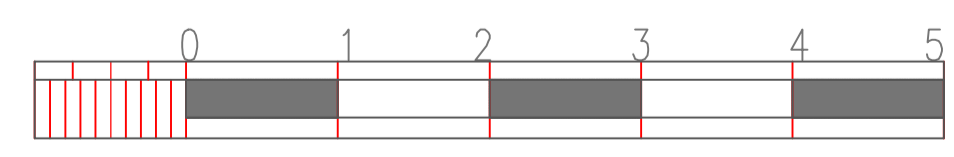

REVISION A December 2023
Revised Proposed scheme layout to include adjacent public services impacting building lines to approved scheme.

AD+C
Design&Build
79 VALLANCE ROAD LONDON E1 5BS • TEL 07787 785 152
Email: ad@adandc.co.uk

CLIENT	MR&MRS OYETUNJI
ADDRESS	192 COLYERS LANE ERITH KENT DAB 3PS
JOB TITLE	PROPOSED SIDE ENTRANCE EXTENSION, PART SINGLE/PART 2 STOREY GROUND & 1ST FLOORS SIDE AND REAR EXTENSIONS, LOFT CONVERSION AND NEW BRICKWORK BOUNDARY WALL TO A FAMILY RESIDENTIAL HOME.
DRAWING	PROPOSED ELEVATIONS AND SECTION A-A
SCALE: 1:20 A1	DATE: OCT 2023
DRAWN:	Dwg No. R/182/04A
CHECKED:	REVISION
<input type="checkbox"/> PLANNING	<input type="checkbox"/> BUILDING REGS