
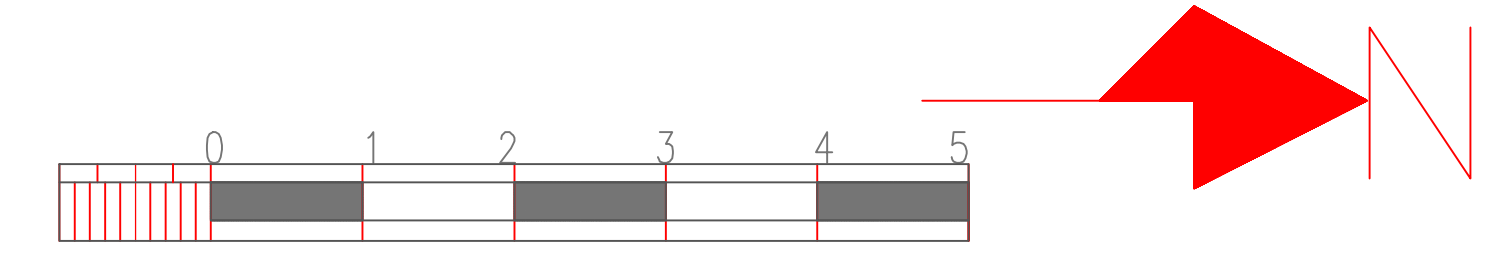



COLYERS LANE

Pavement

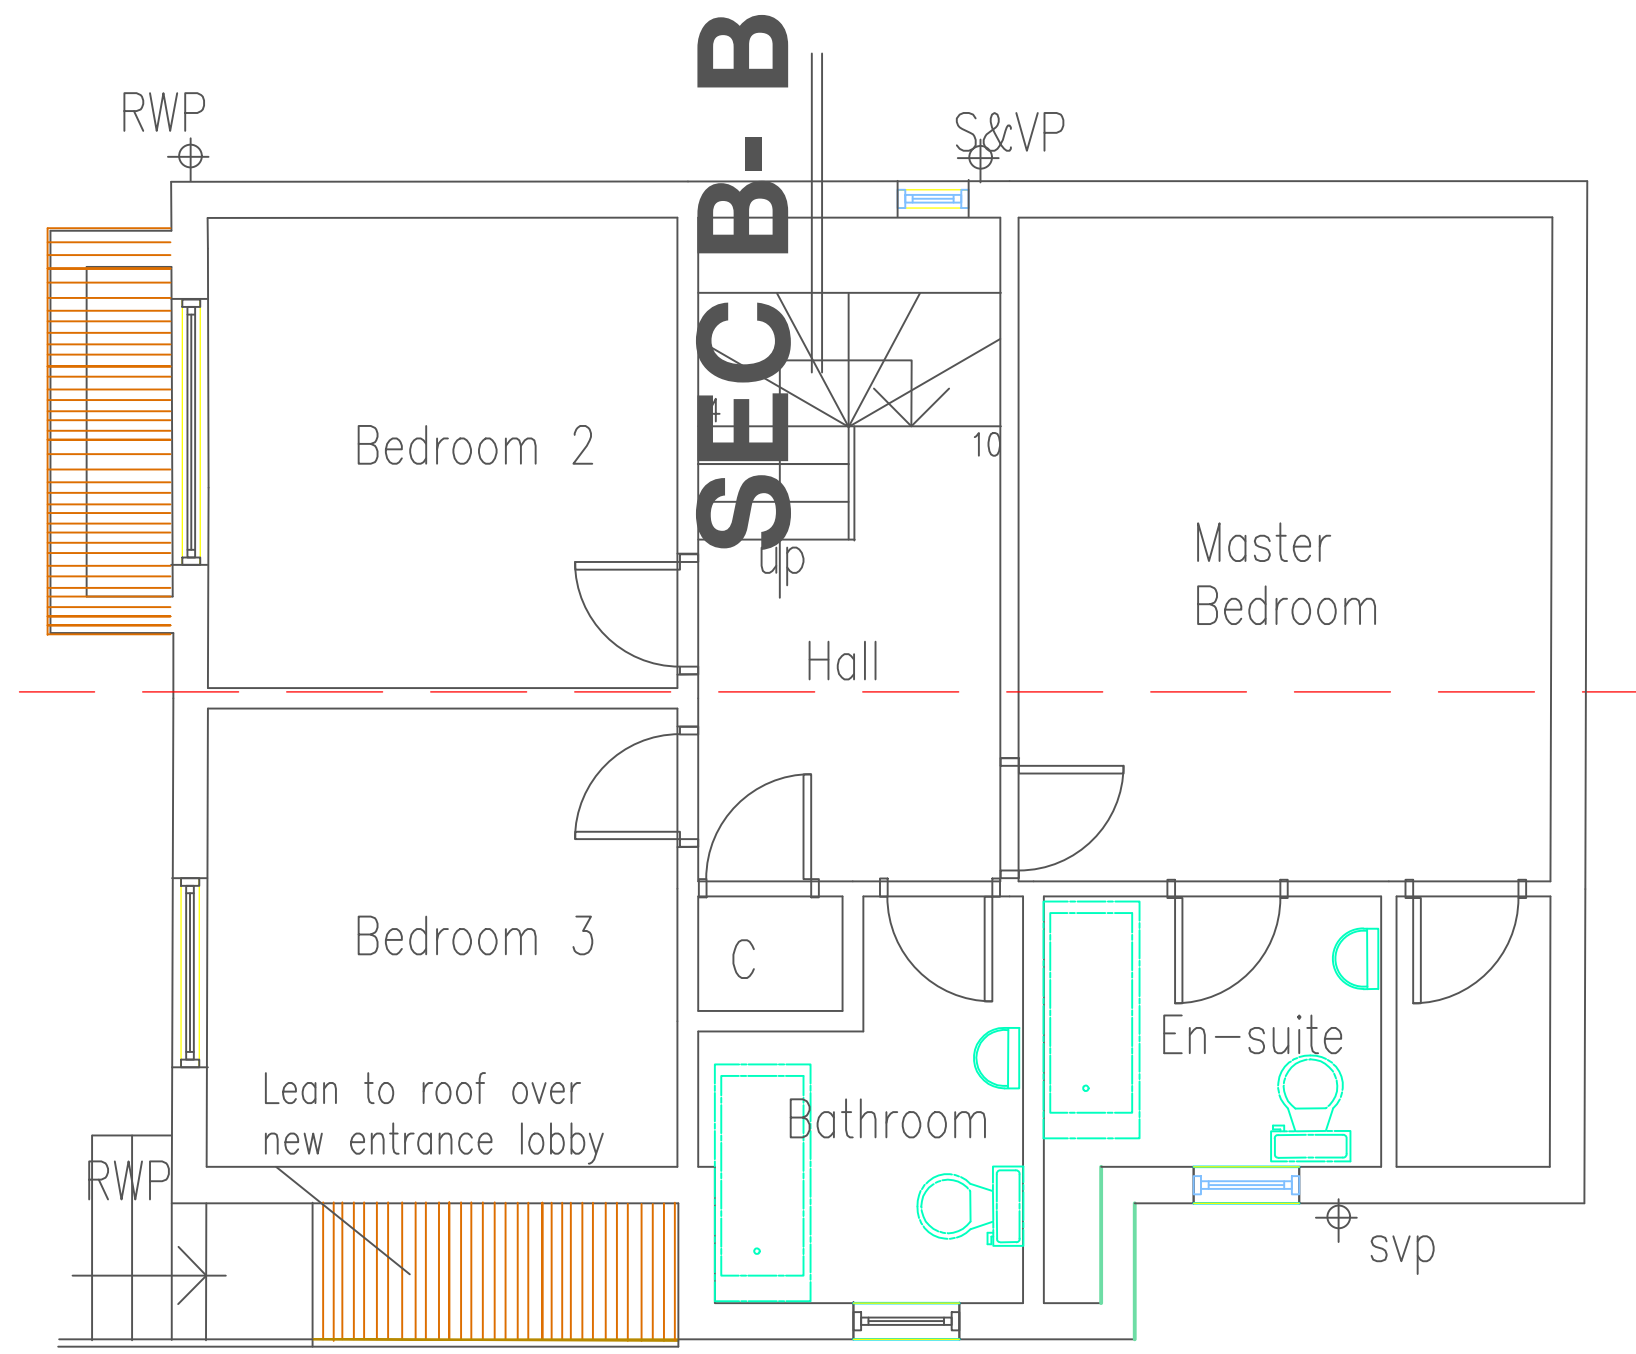


SEC A-A

SEC A - A

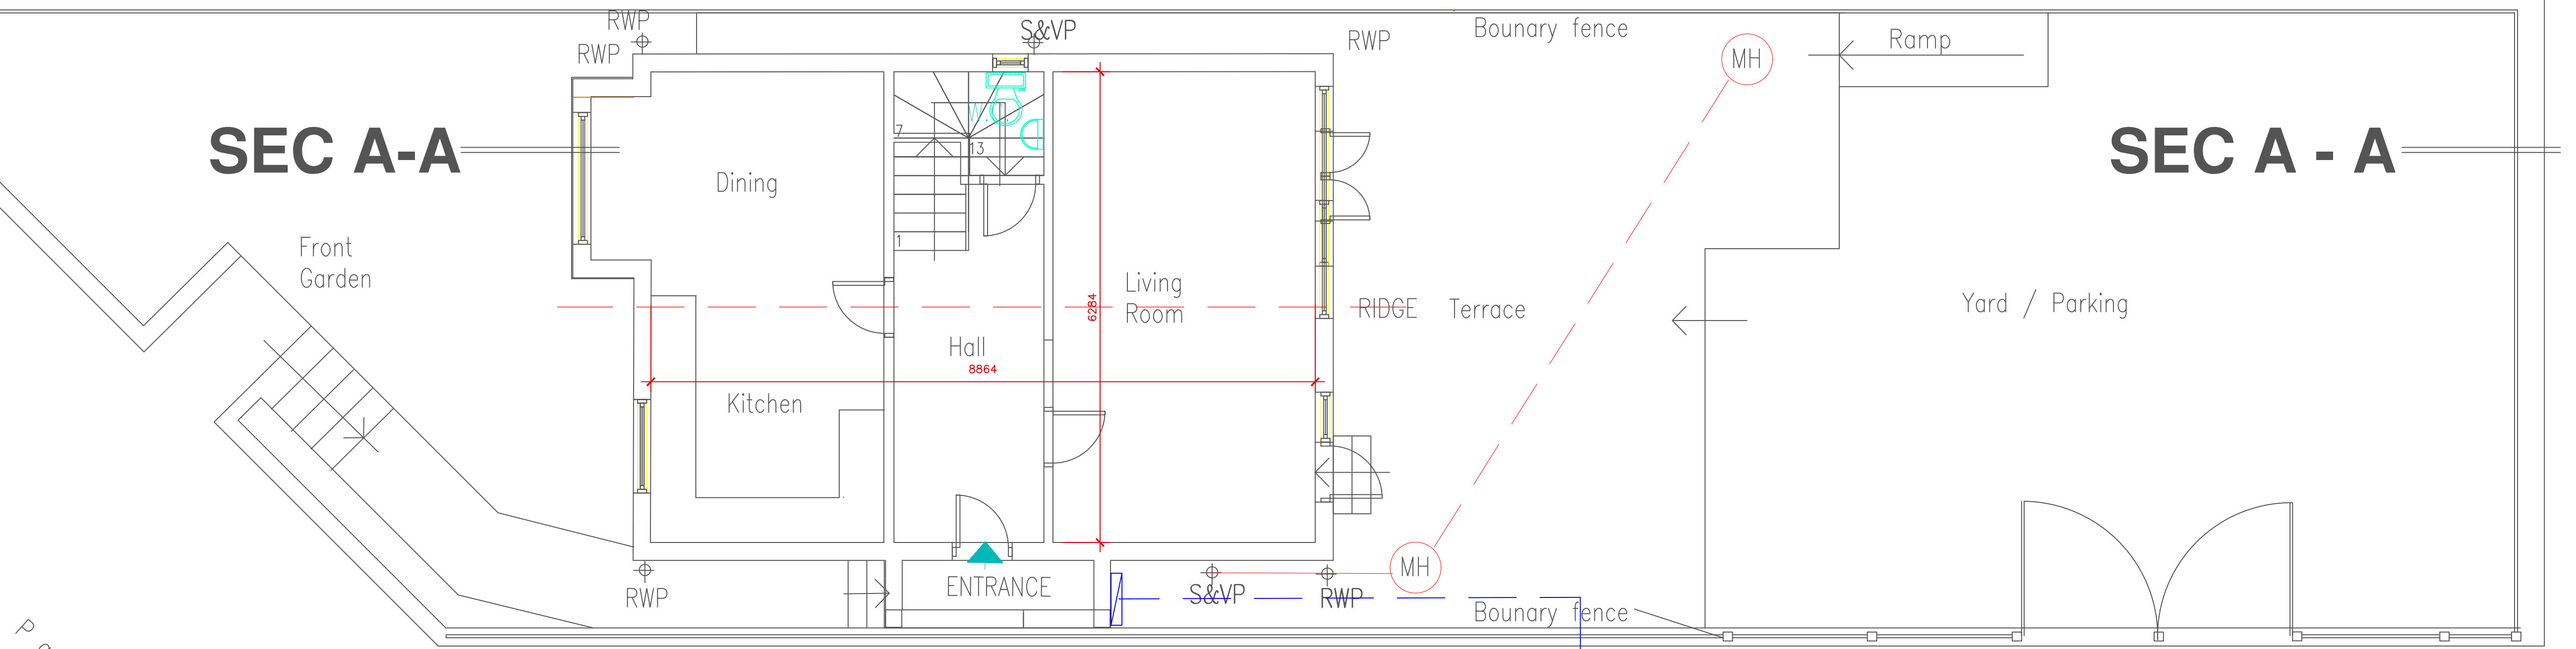

Pavement

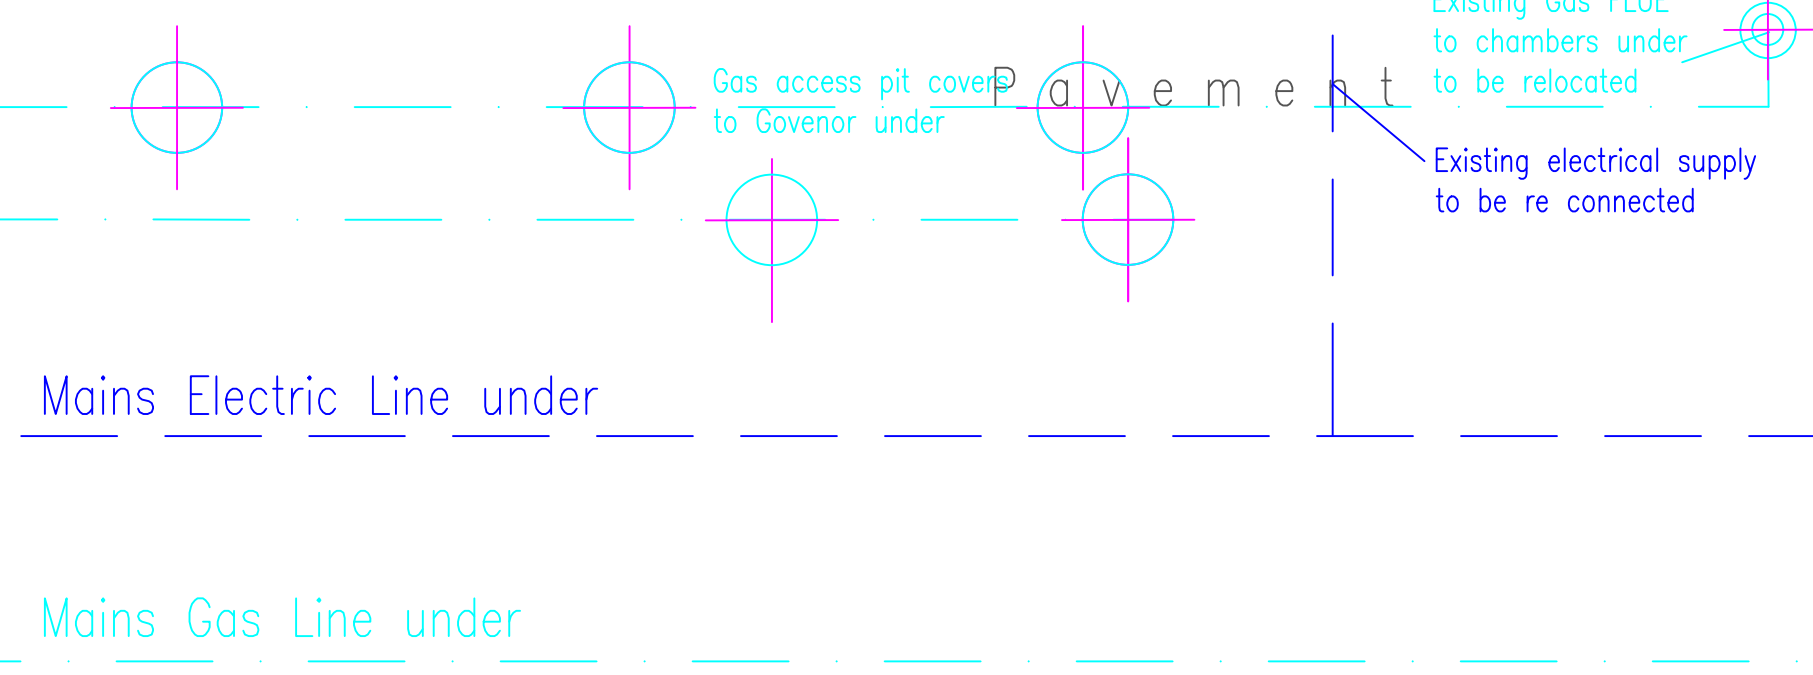

REVISION A December 2023  
Revised Proposed scheme layout to include adjacent public services impacting building lines to approved scheme.

**AD+C**  
Design&Build  
79 VALLANCE ROAD LONDON E1 5BS • TEL 07787 785 152  
Email: ad@adandc.co.uk

CLIENT Mr&Mrs Oyeturji	
ADDRESS 192 Colyers Lane Erith Kent DAB 3PS	
JOB TITLE PROPOSED SIDE ENTRANCE EXTENSION, PART SINGLE/PART 2 STOREY GROUND & 1ST FLOORS SIDE AND REAR EXTENSIONS, LOFT CONVERSION AND NEW BRICKWORK BOUNDARY WALL TO A FAMILY RESIDENTIAL HOME.	
DRAWING GROUND AND 1ST FLOOR PLANS AS EXISTING	PLANNING BUILDING REGS
SCALE: 1:20 A1 DATE: OCT 2023	DRAWN: [ ] CHECKED: [ ] DESIGN NO: R/182/01A REVISION: [ ]

A 206 DUAL CARRIAGE WAY Northend Road