




ROOF PLAN

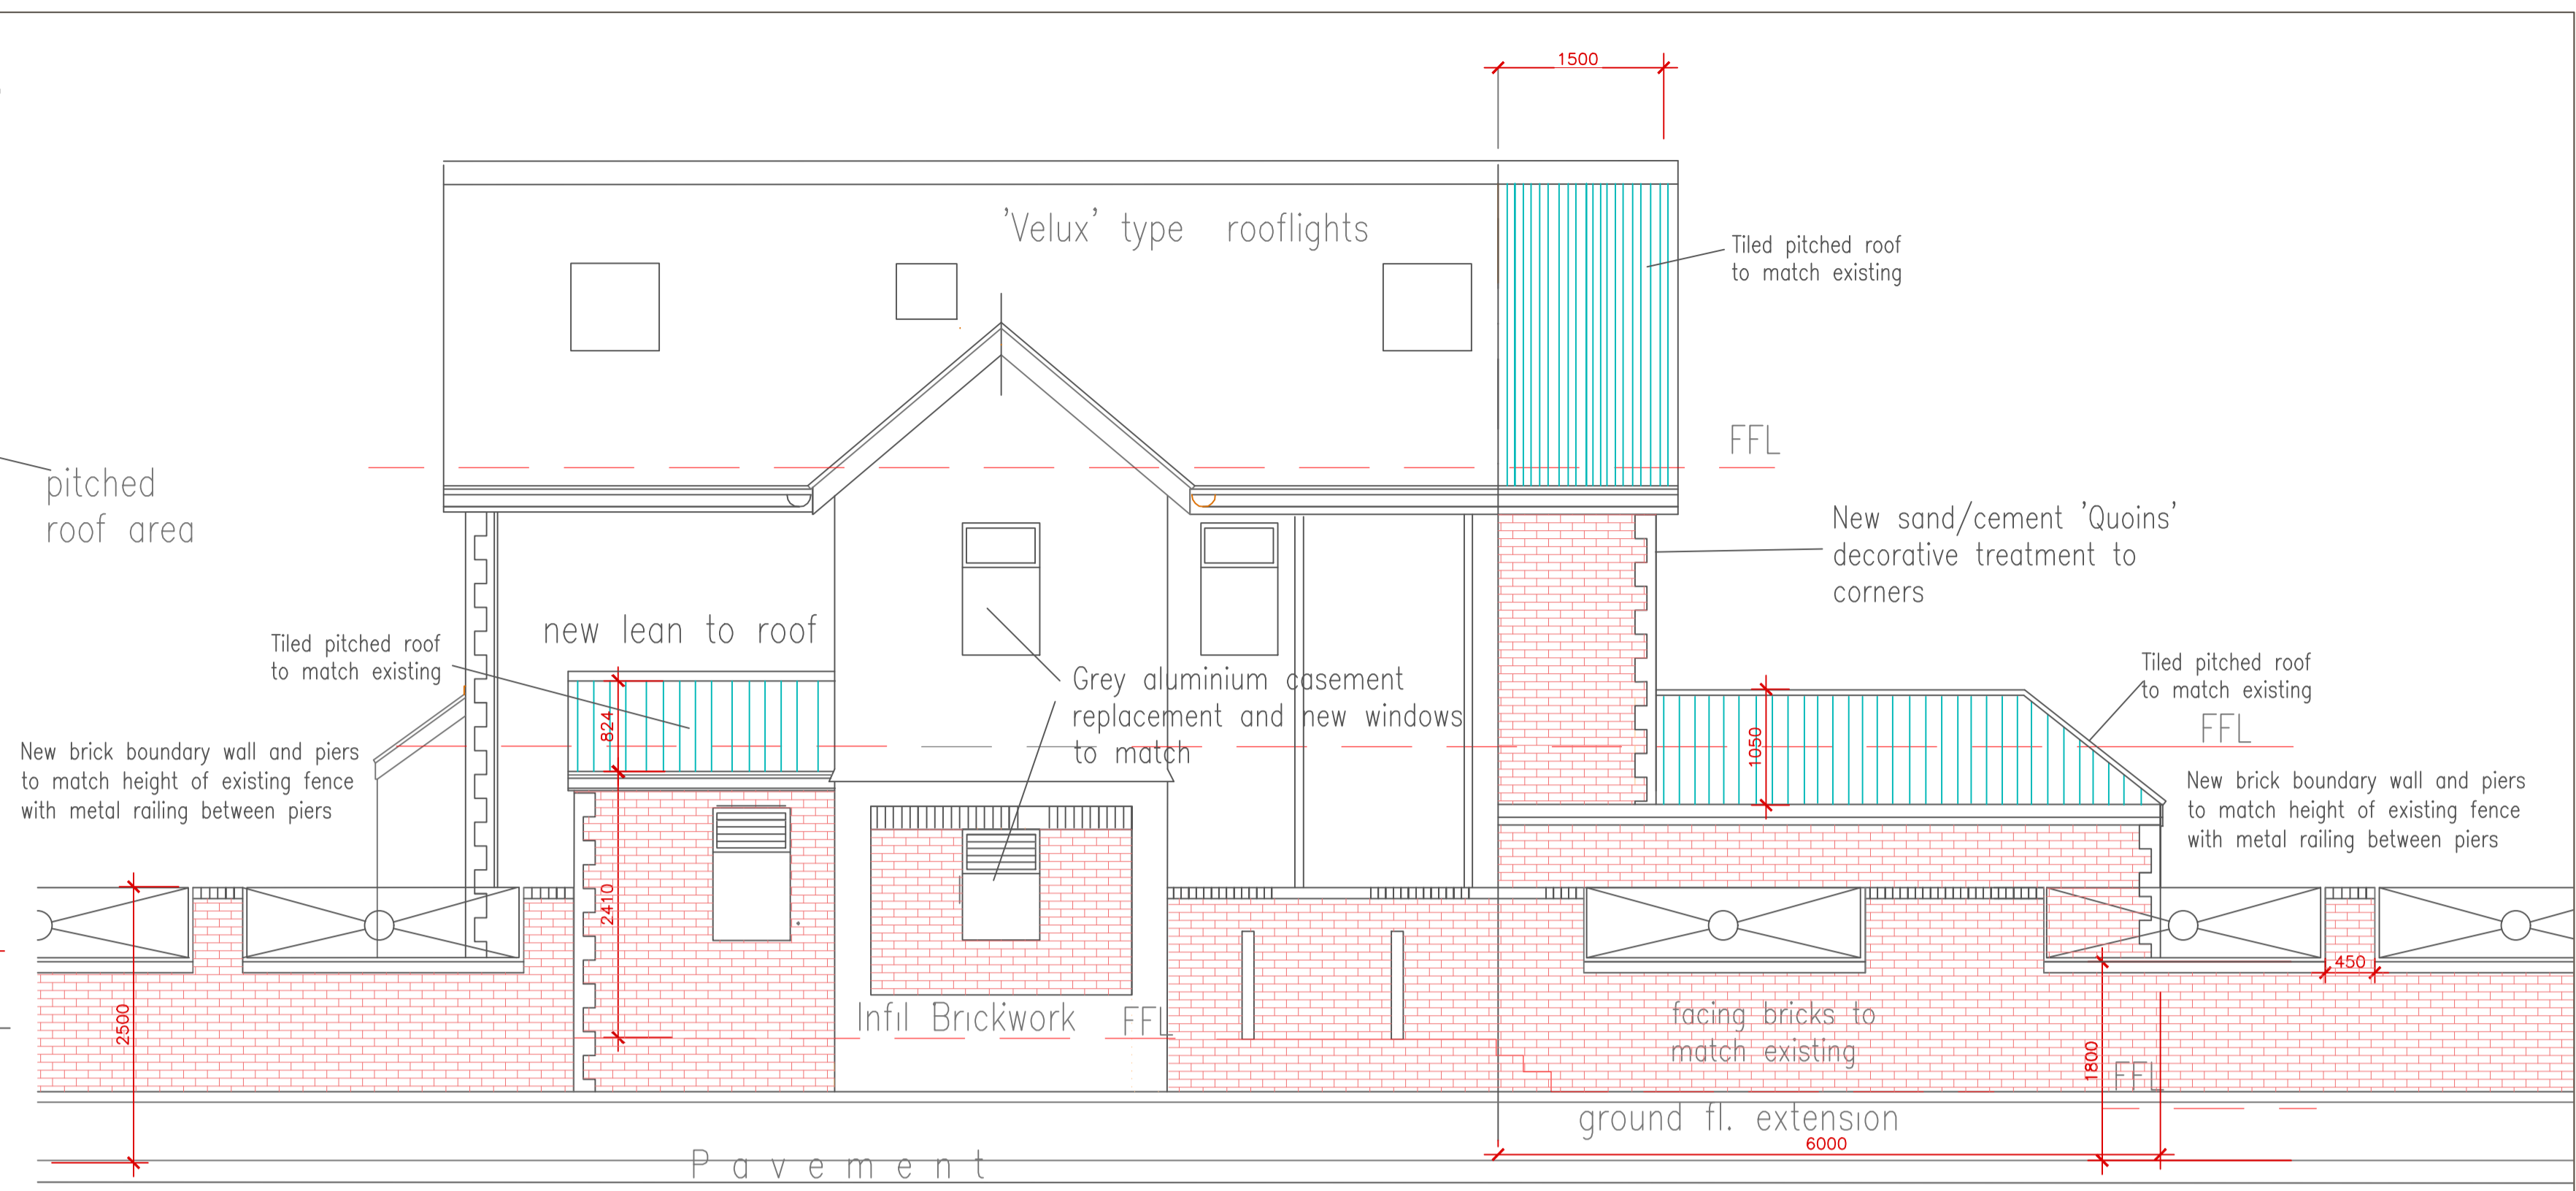


EAST ELEVATION

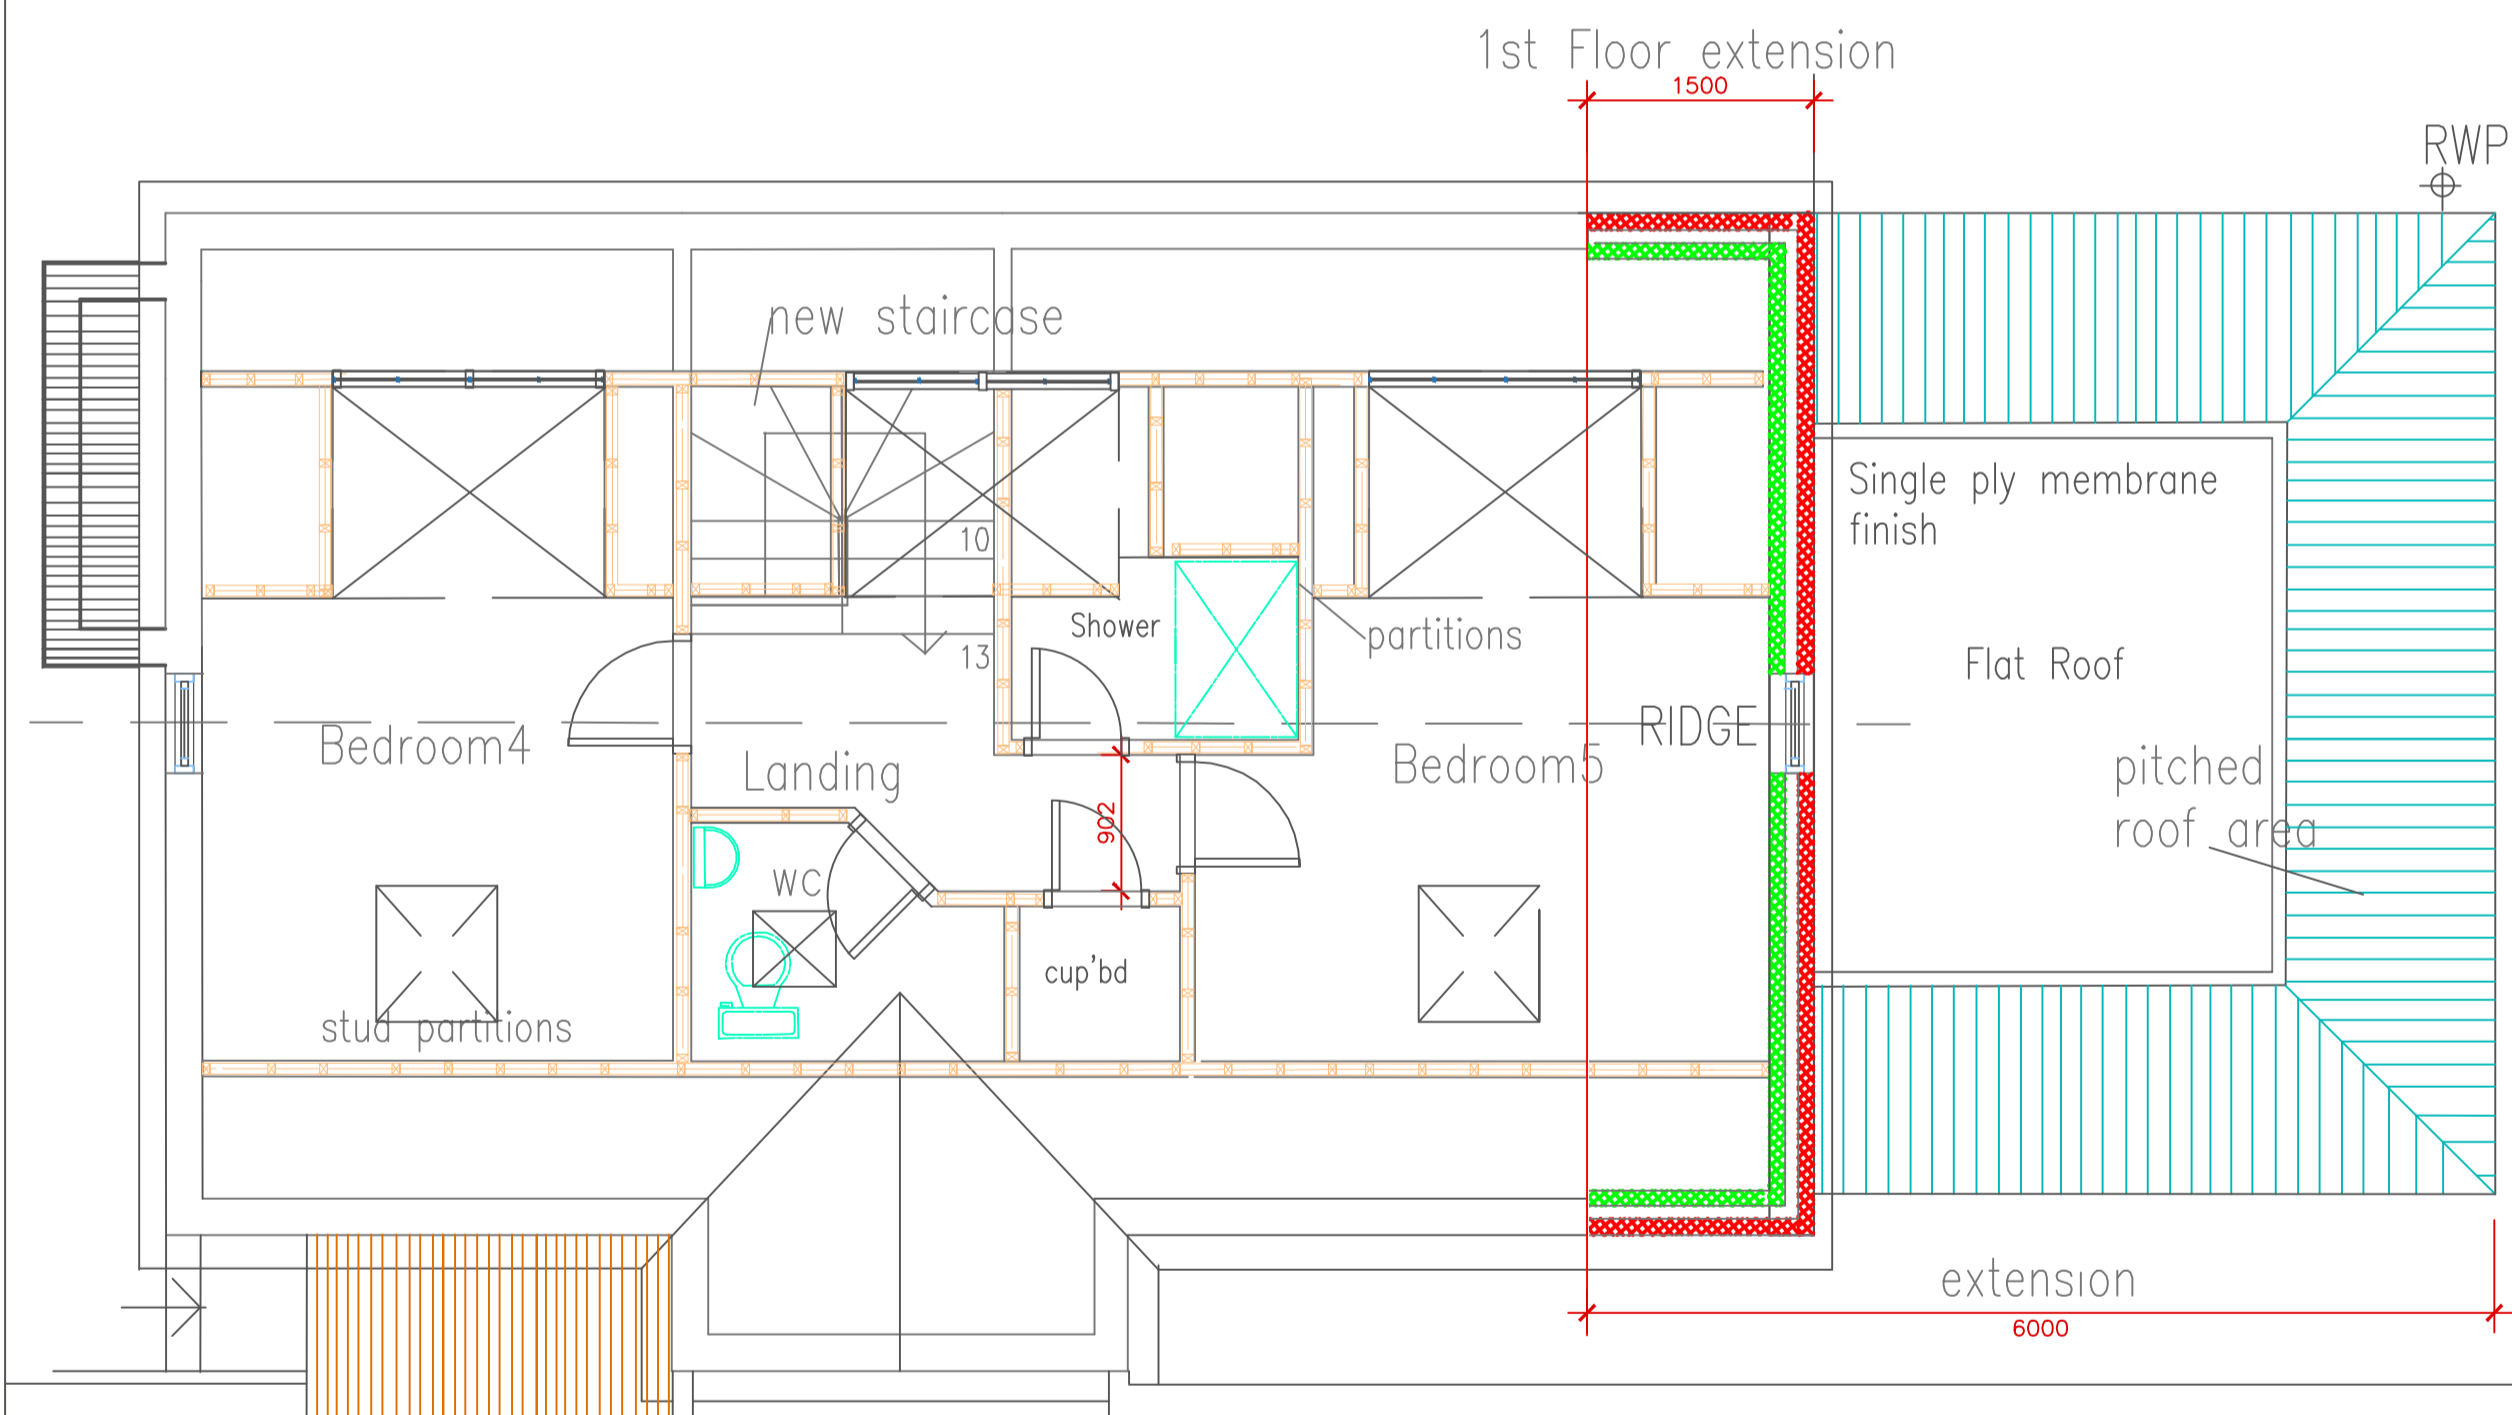

LOFT FLOOR

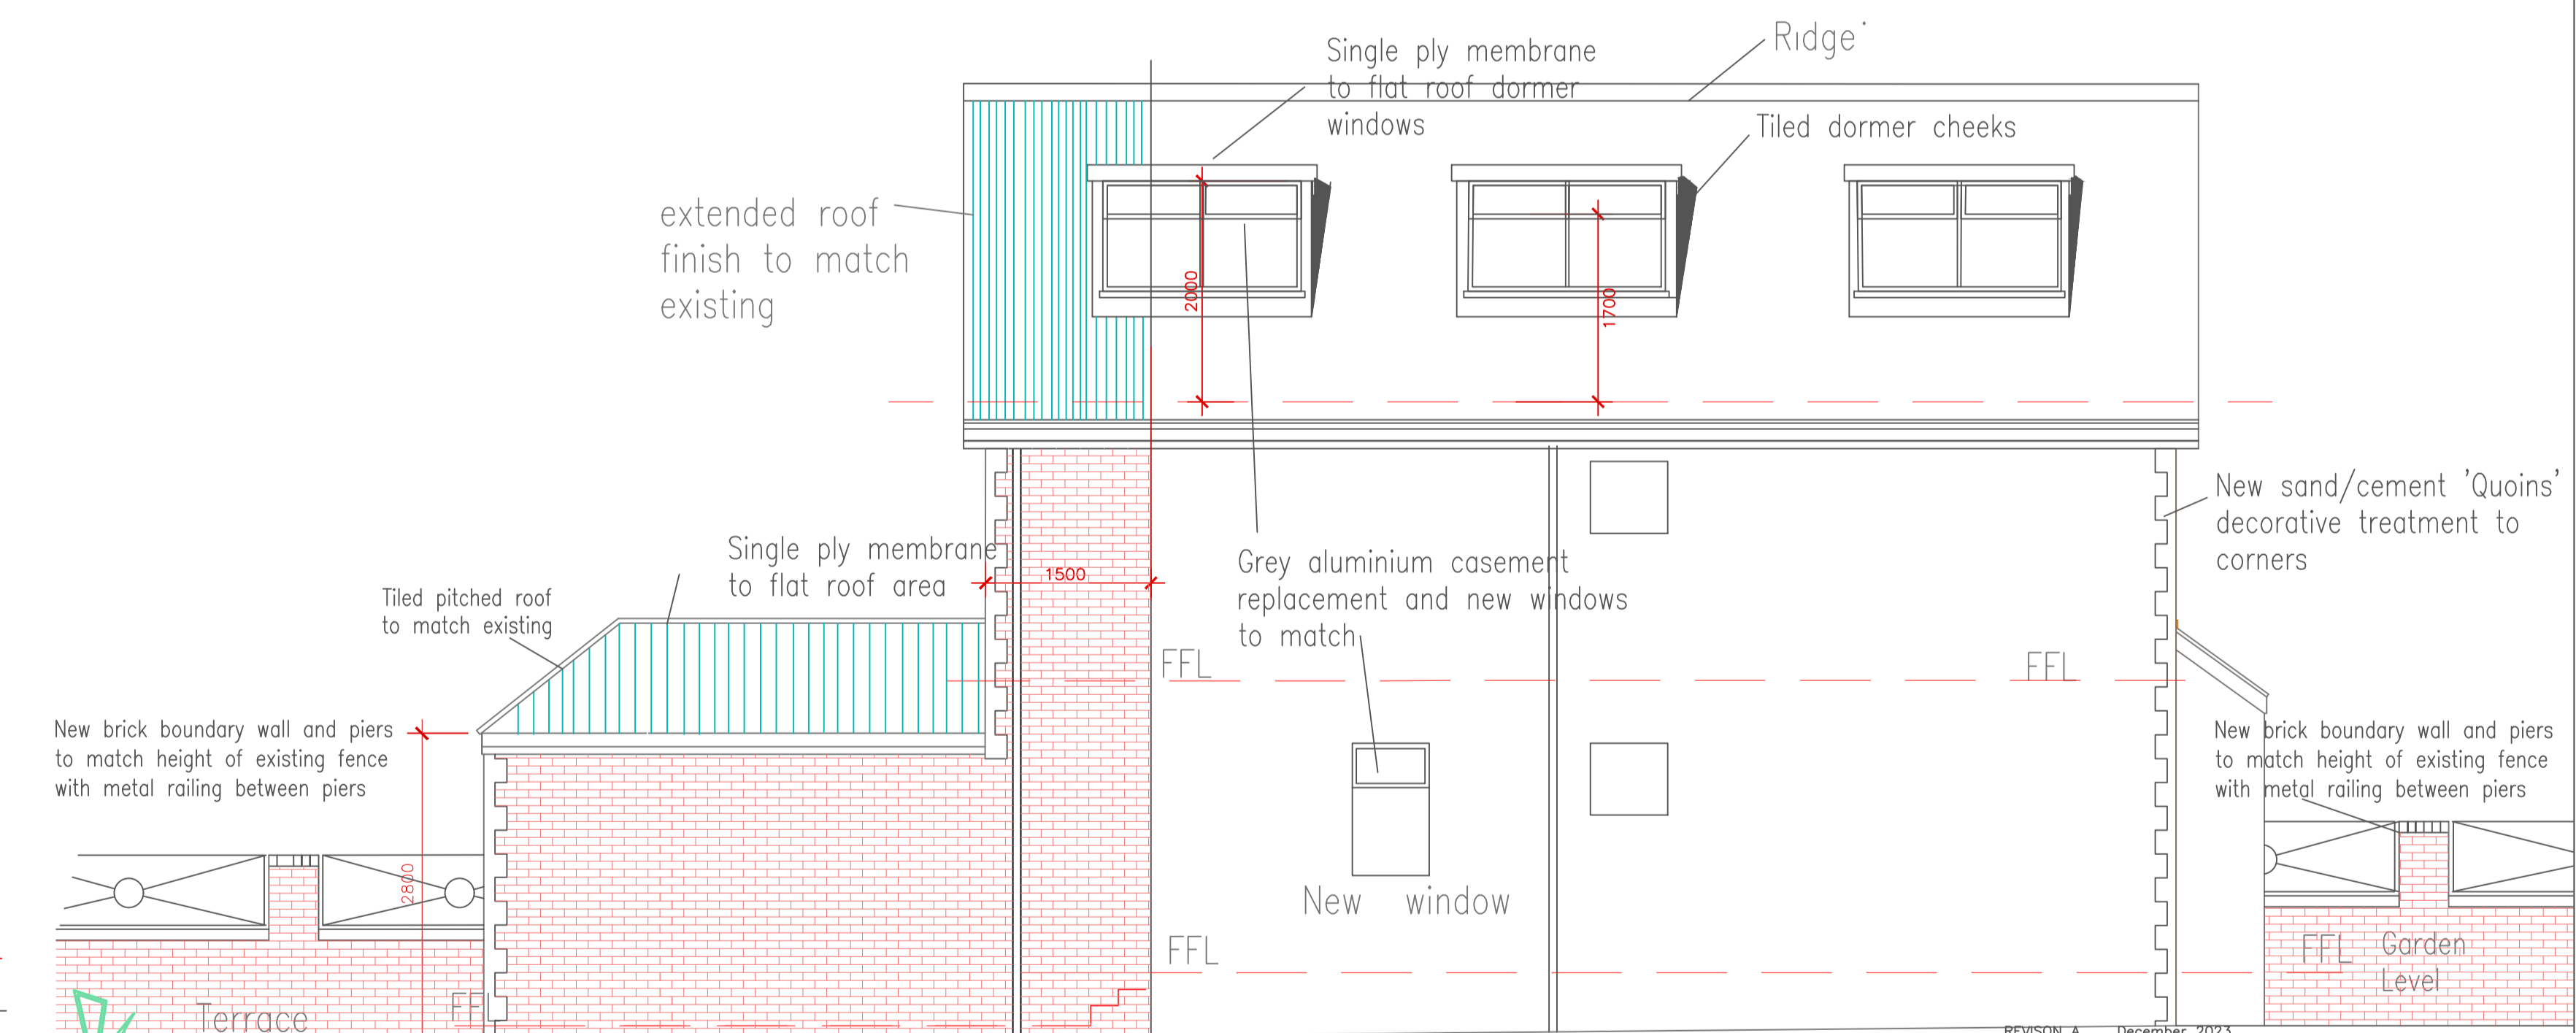

WEST ELEVATION

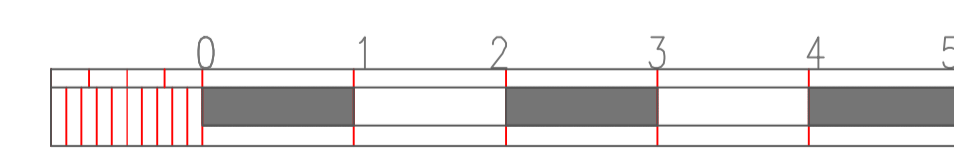

REVISION A December 2023 Revised Proposed scheme layout to include adjacent public services impacting building lines to approved scheme.

AD+C
Design&Build
79 VALLANCE ROAD LONDON E1 5BS • TEL 07787 785 152
Email: ad@adandc.co.uk

CLIENT	MR&MRS OYETUNJI
ADDRESS	192 COLYERS LANE ERITH KENT DAB 3PS
JOB TITLE	PROPOSED SIDE ENTRANCE EXTENSION, PART SINGLE/PART 2 STOREY GROUND & 1ST FLOORS SIDE AND REAR EXTENSIONS, LOFT CONVERSION AND NEW BRICKWORK BOUNDARY WALL TO A FAMILY RESIDENTIAL HOME.
DRAWING	PROPOSED LOFT / ROOF PLANS AND ELEVATIONS
SCALE: 1:20	A1
DATE: OCT 2023	DRW: R/182/05A
PLANNING	<input checked="" type="checkbox"/>
BUILDING REGS	<input type="checkbox"/>
CHECKED:	R/182/05A
REVISION	