


This drawing is protected under the copyright designers & patents act 1988. Do not scale, plotted dimensions only are to be taken as current information.  
All dimensions and levels are to be checked and confirmed on site prior to any works being undertaken. BHC are retained for the purpose of securing a conditional plans approval to the satisfaction of the building control officer (BCO). It is the clients/main contractors responsibility to comply with the BCO's requirements and building regulations generally. BHC do not monitor or supervise works and therefore can't reasonably accept liabilities or issue warranties.



Front Elevation

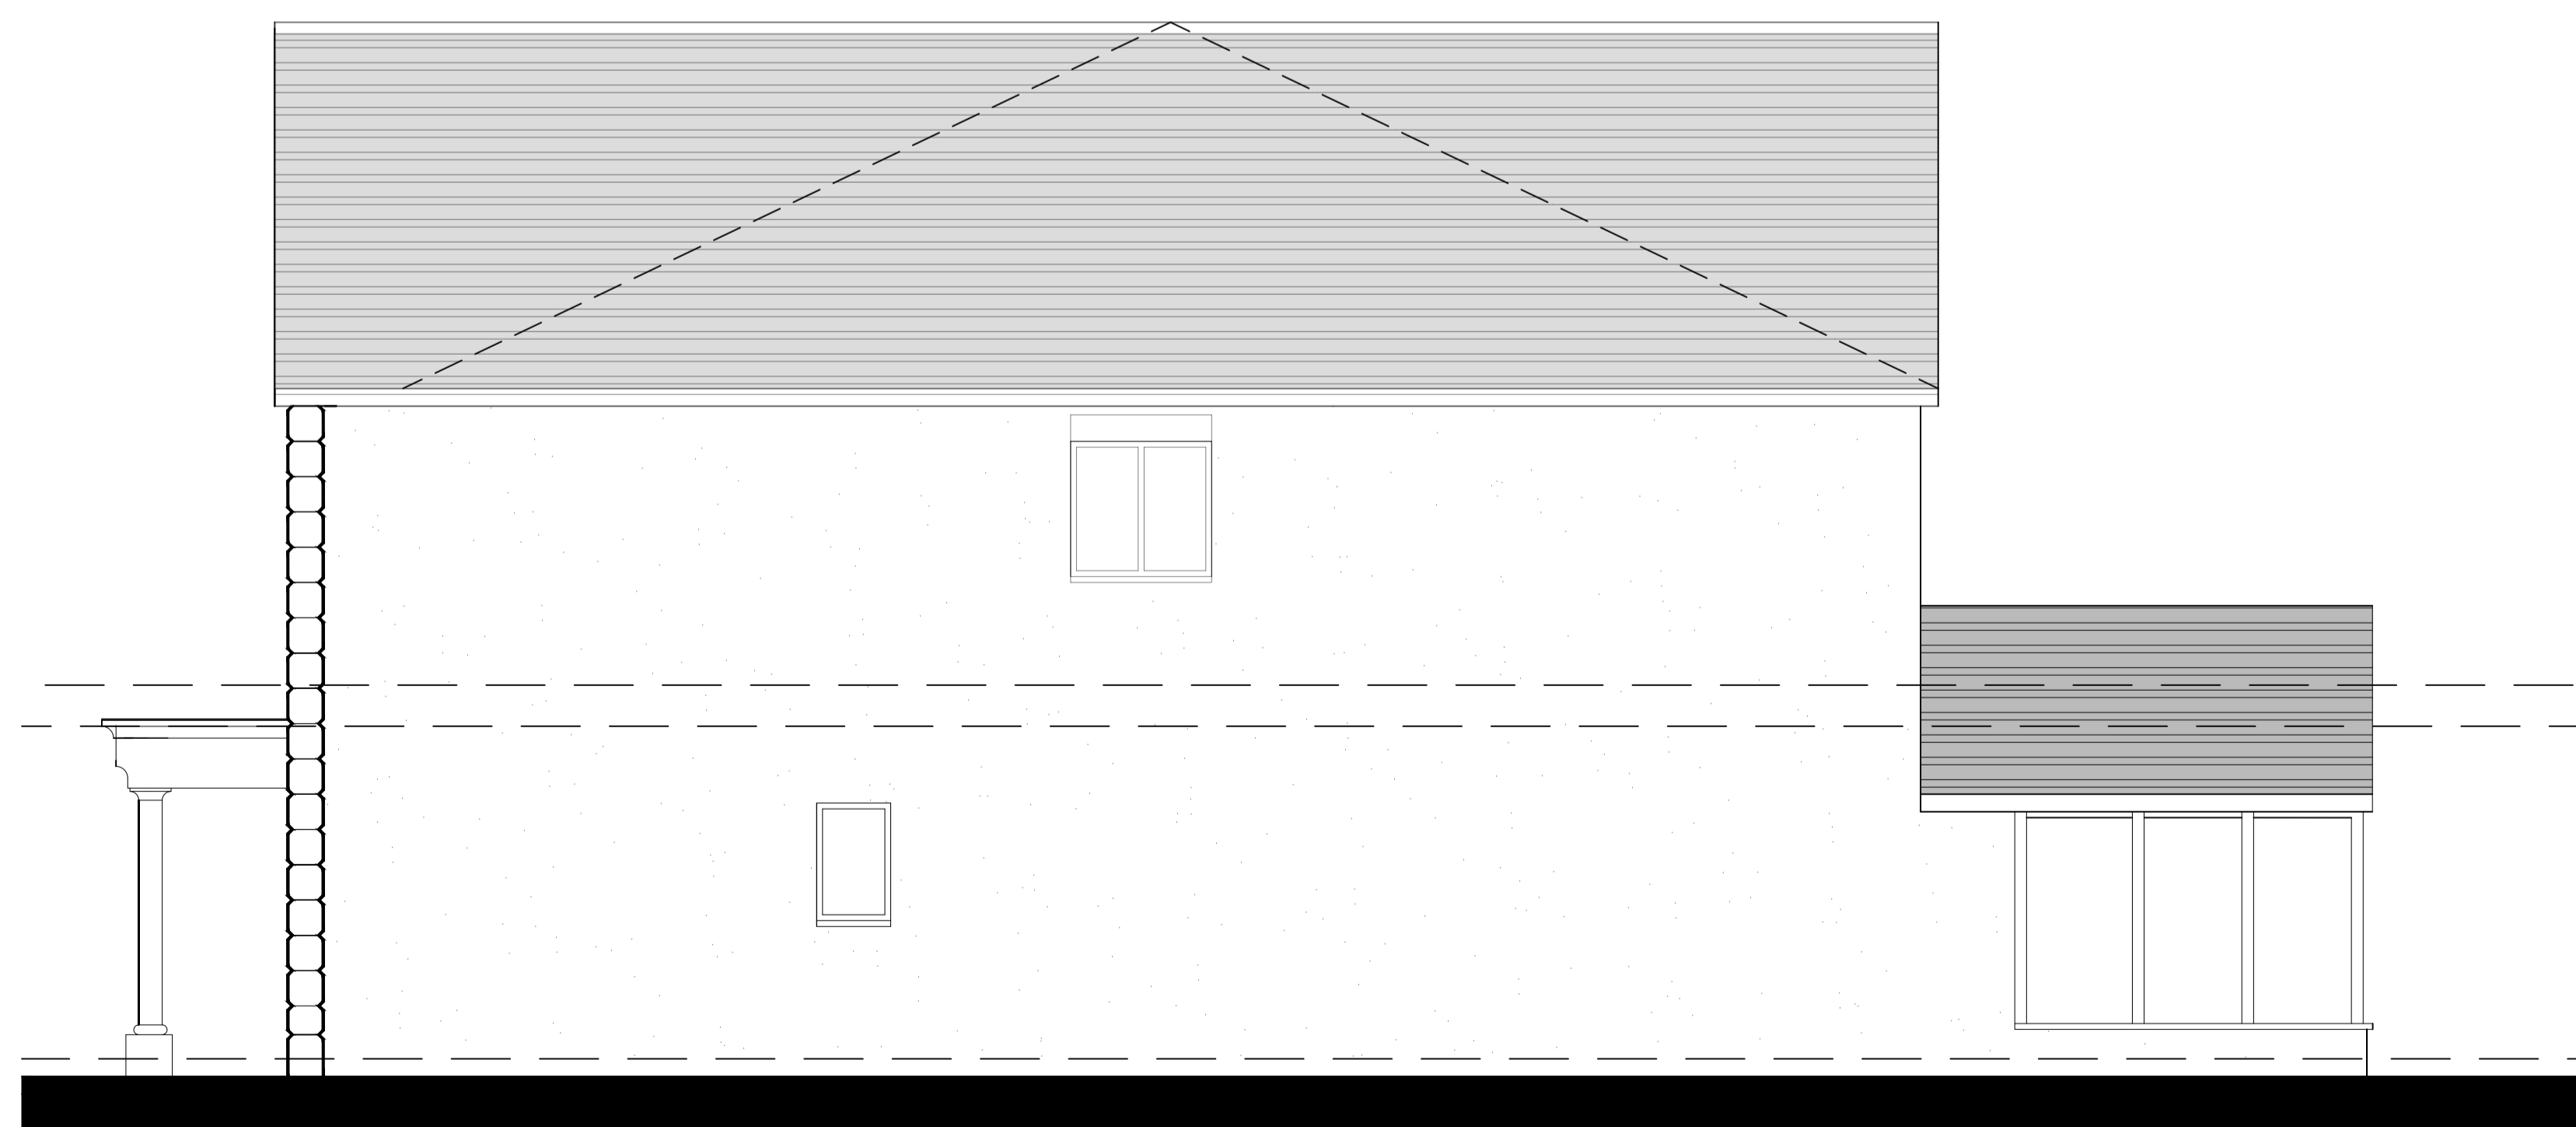

Side Elevation

Harborough Road  
Oadby

Plot 1 Elevations

Scale. 1:50 @ A1 Date. Nov 23

Dwg No. 6011 Revision. - A

Brook House Consulting

**BHC**

72 Boston Road  
Leicester  
LE4 1HB

Tel:- 0116 2169415 E mail:- mail@brookhouseconsulting.com