

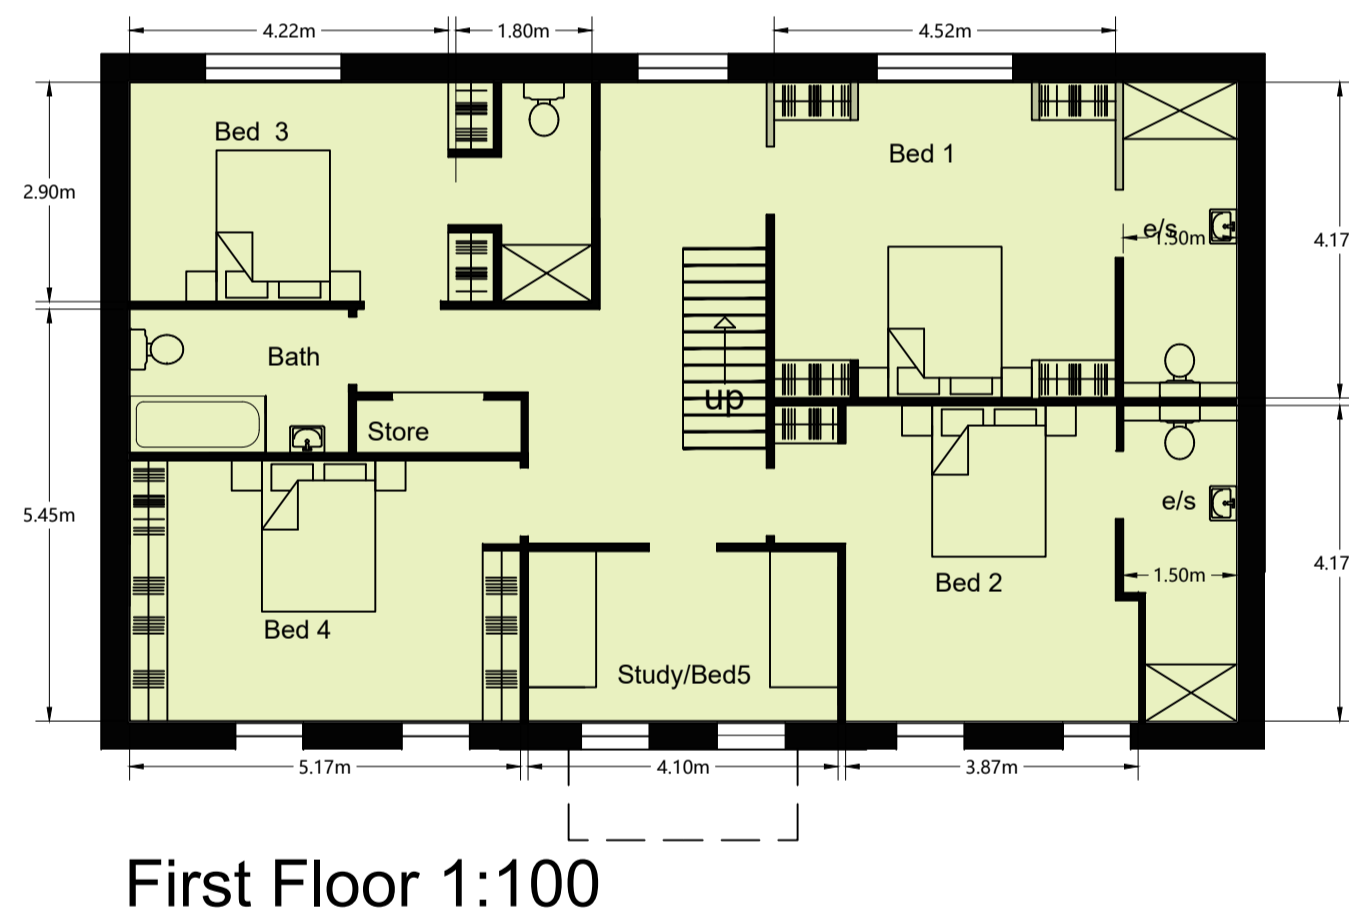



This drawing is protected under the copyright designers & patents act 1988. Do not scale, plotted dimensions only are to be taken as current information. All dimensions coordinates and levels are to be checked and confirmed on site prior to any works being undertaken.

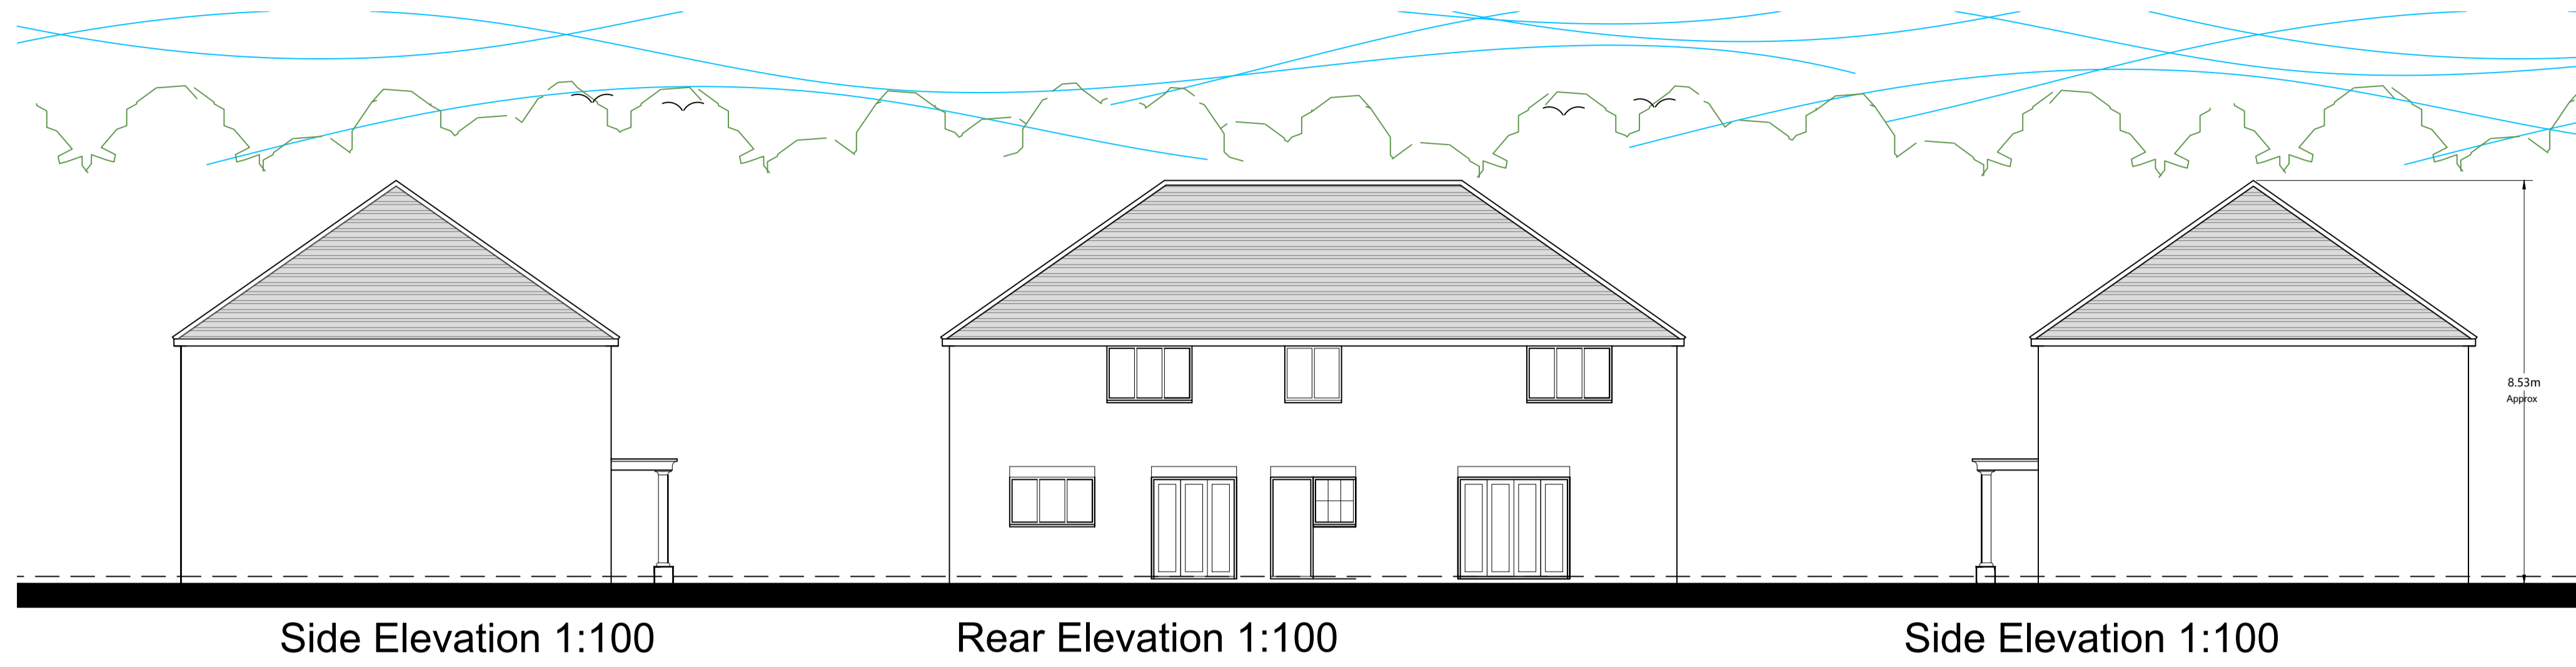

First Floor 1:100

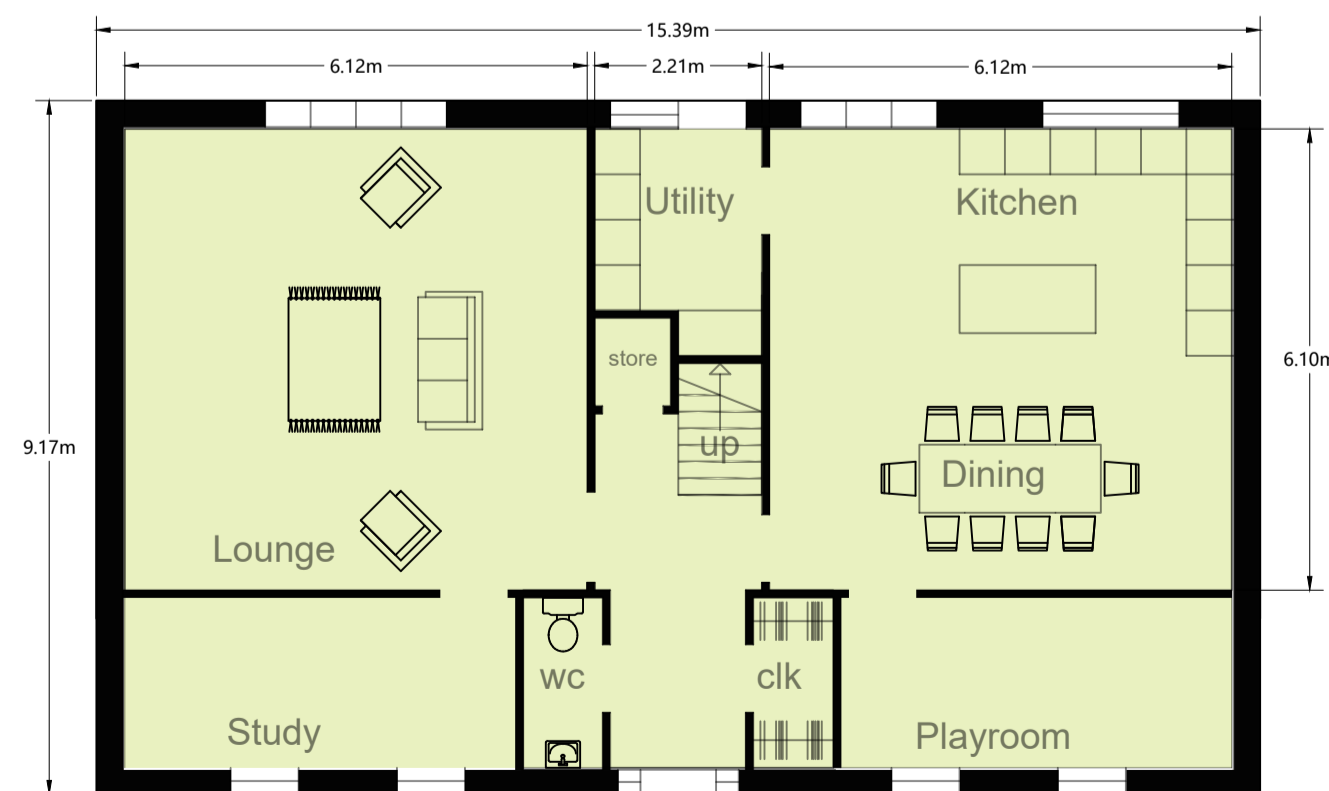

Ground Floor 1:100

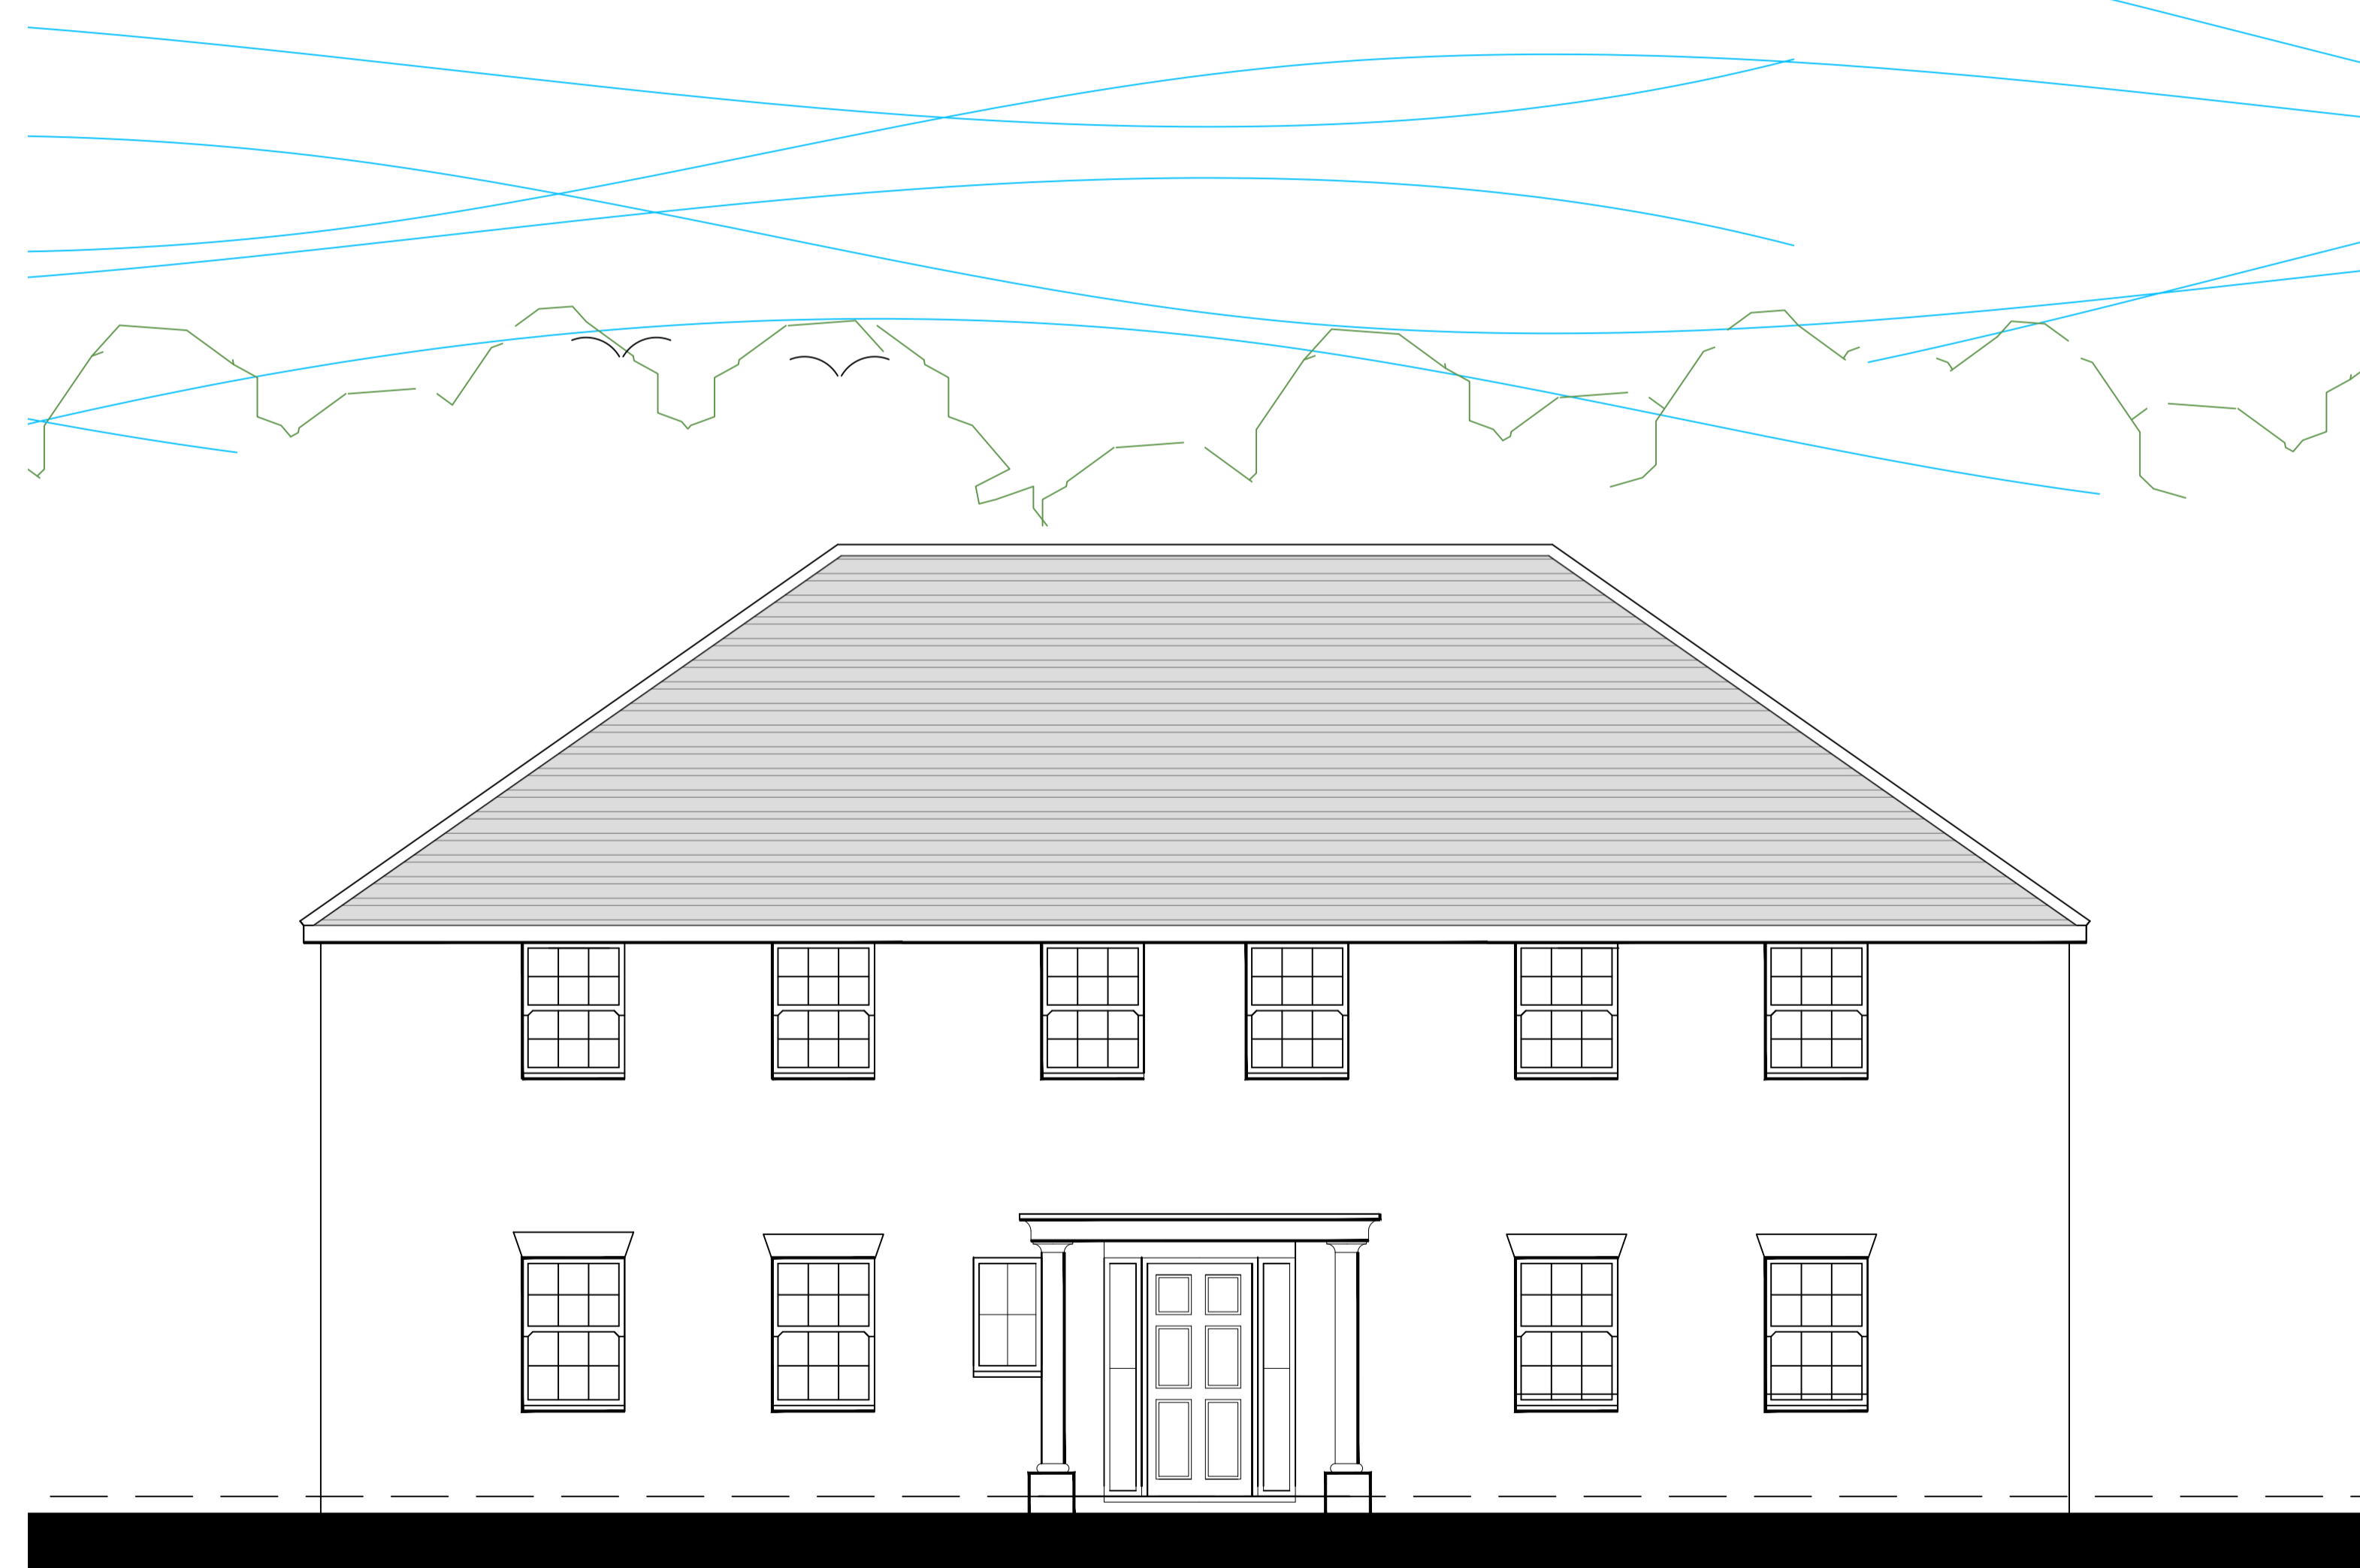

Front Elevation 1:50

Harborough Road
Oadby

Plans and Elevations
Plot 2

Scale. 1:100 1:50 @ A1 Date. December 2023

Dwg No. 6020

Revision. -

Brook House Consulting

BHC

72 Boston Road
Leicester
LE4 1HB

Tel: 0116 2169415 E mail: mail@brookhouseconsulting.com