




LEFT ELEVATION

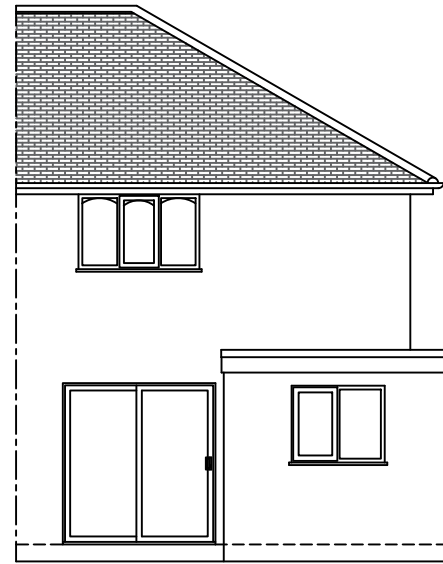

REAR ELEVATION

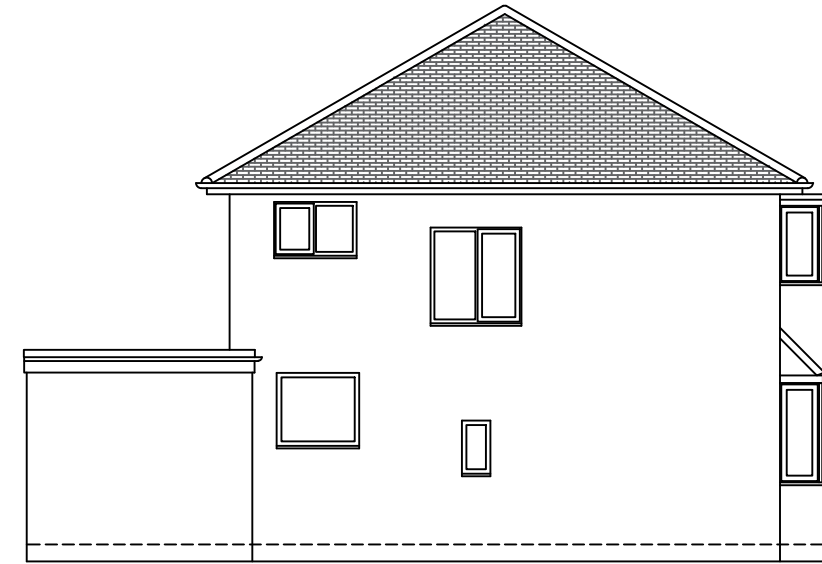

RIGHT ELEVATION

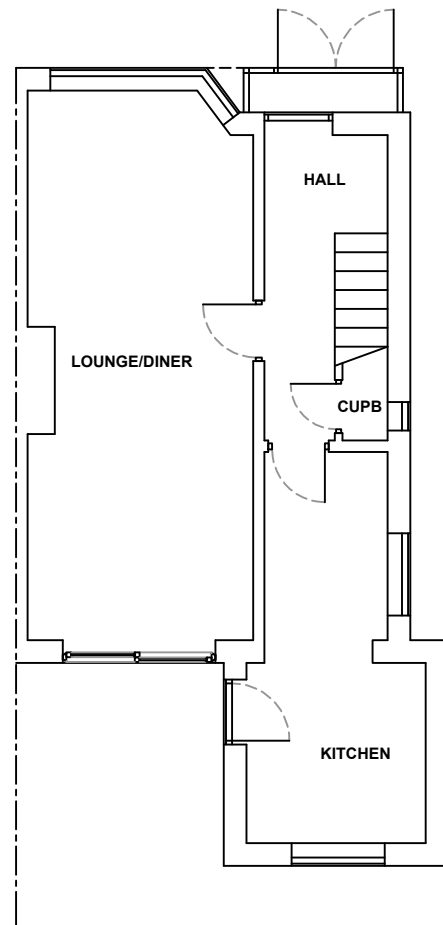

Notes:

Any drawings or plans depicted make no allowance for the provision of any tie bars within the roof of the proposed Living space This can only be determined once the roof is put into manufacture.

Existing physical barrier to remain.

These drawings are the property of Anglian Home Improvements and must not be used, distributed, loaned or copied without the express permission of Anglian Home Improvements.

All dimensions are in millimetres (mm) unless noted otherwise. Do not use for base laying purposes.

Produced on A3 paper

Rev.	Date	Description	Initials
A	02/01/24	Page 1 added to top corner.	BN



Drawing title: Existing Plan and Elevations	
Contract No. : 900-13408	Page 1 of 2
Proposed: PVCu Conservatory at: 26 Waddington Avenue Birmingham West Midlands B43 5JG	
Drawers initials: BN	Scale : 1:100 Date: 04/12/23