



SIDE ELEVATION 1:100

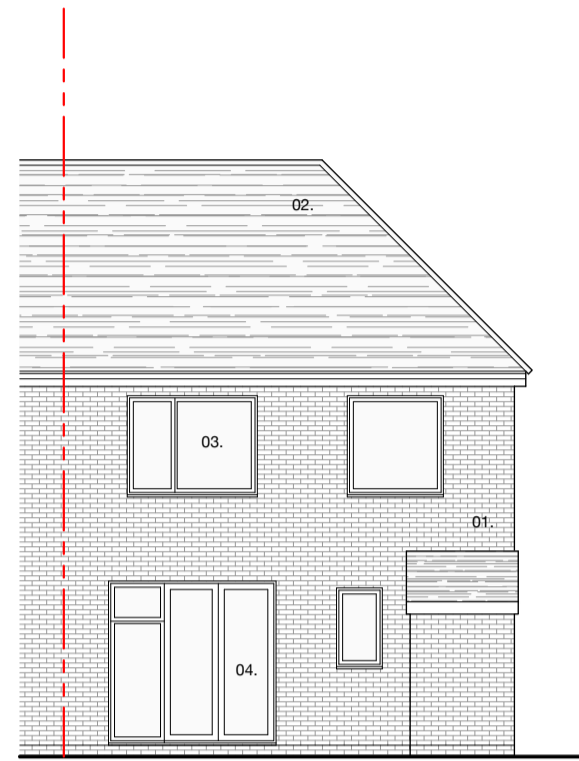


REAR ELEVATION 1:100

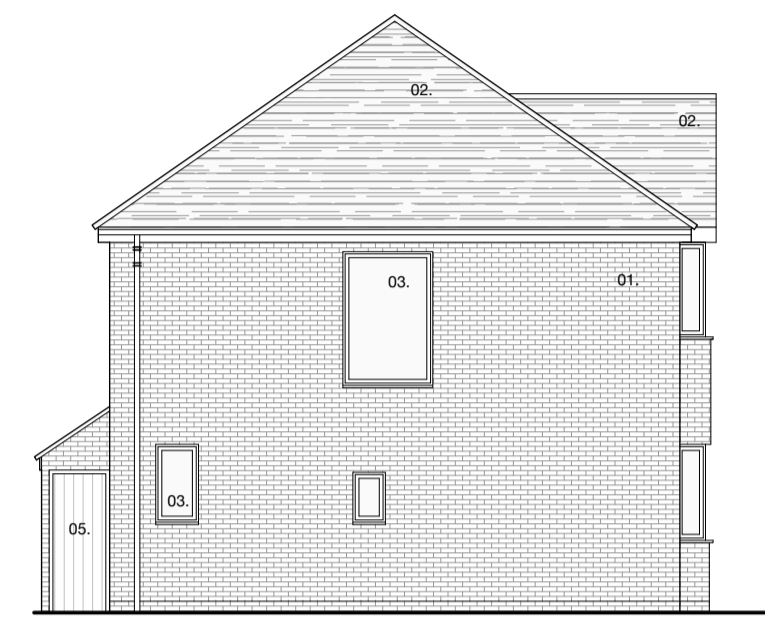


SIDE ELEVATION 1:100


- Material Key**
- 01 - Faceted Brick
 - 02 - Concrete Tiles
 - 03 - UPVC Window
 - 04 - UPVC Door
 - 05 - Timber Door

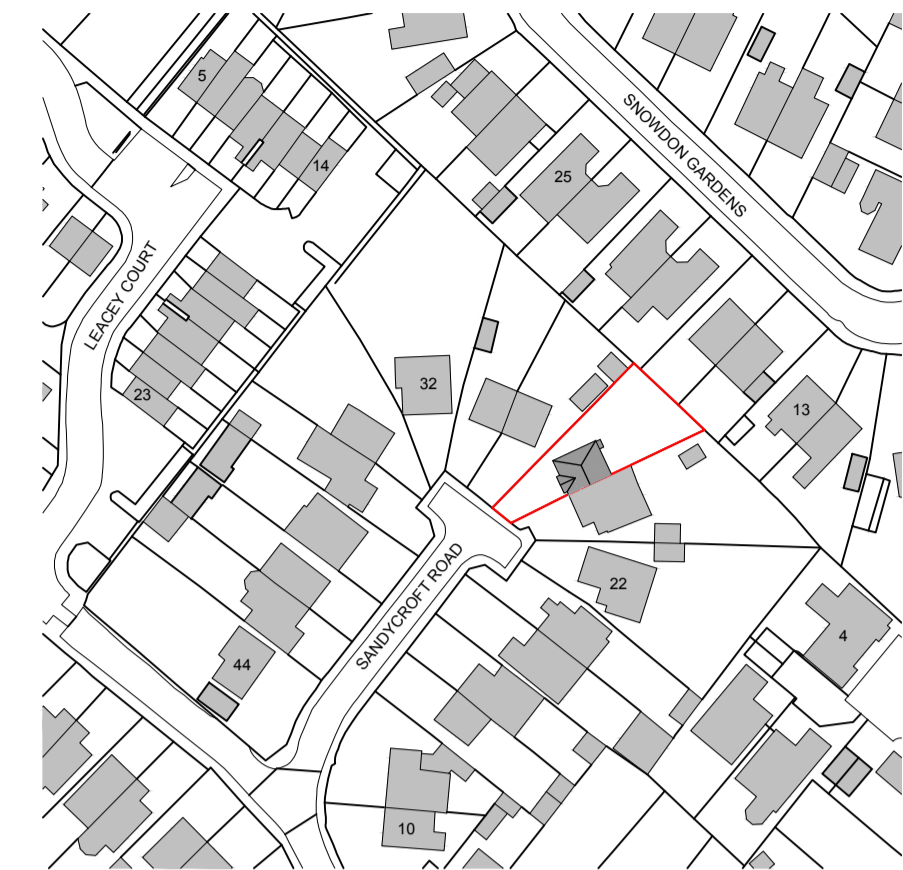


SITE LOCATION PLAN 1:1250

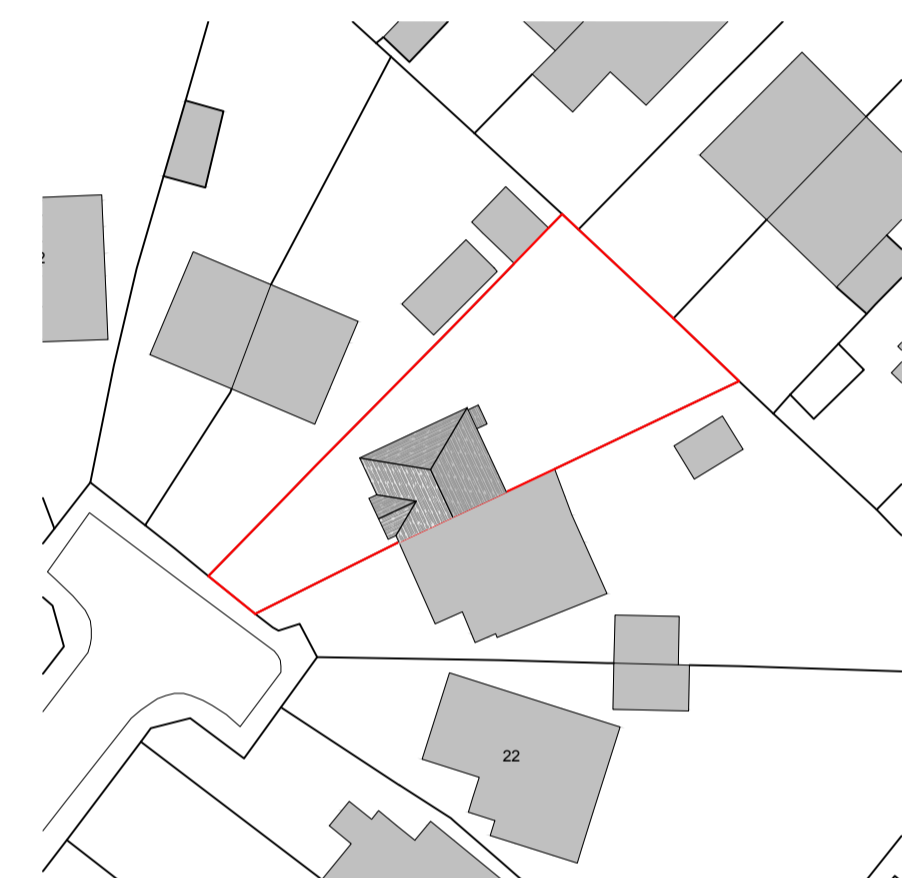

EXISTING BLOCK PLAN 1:500

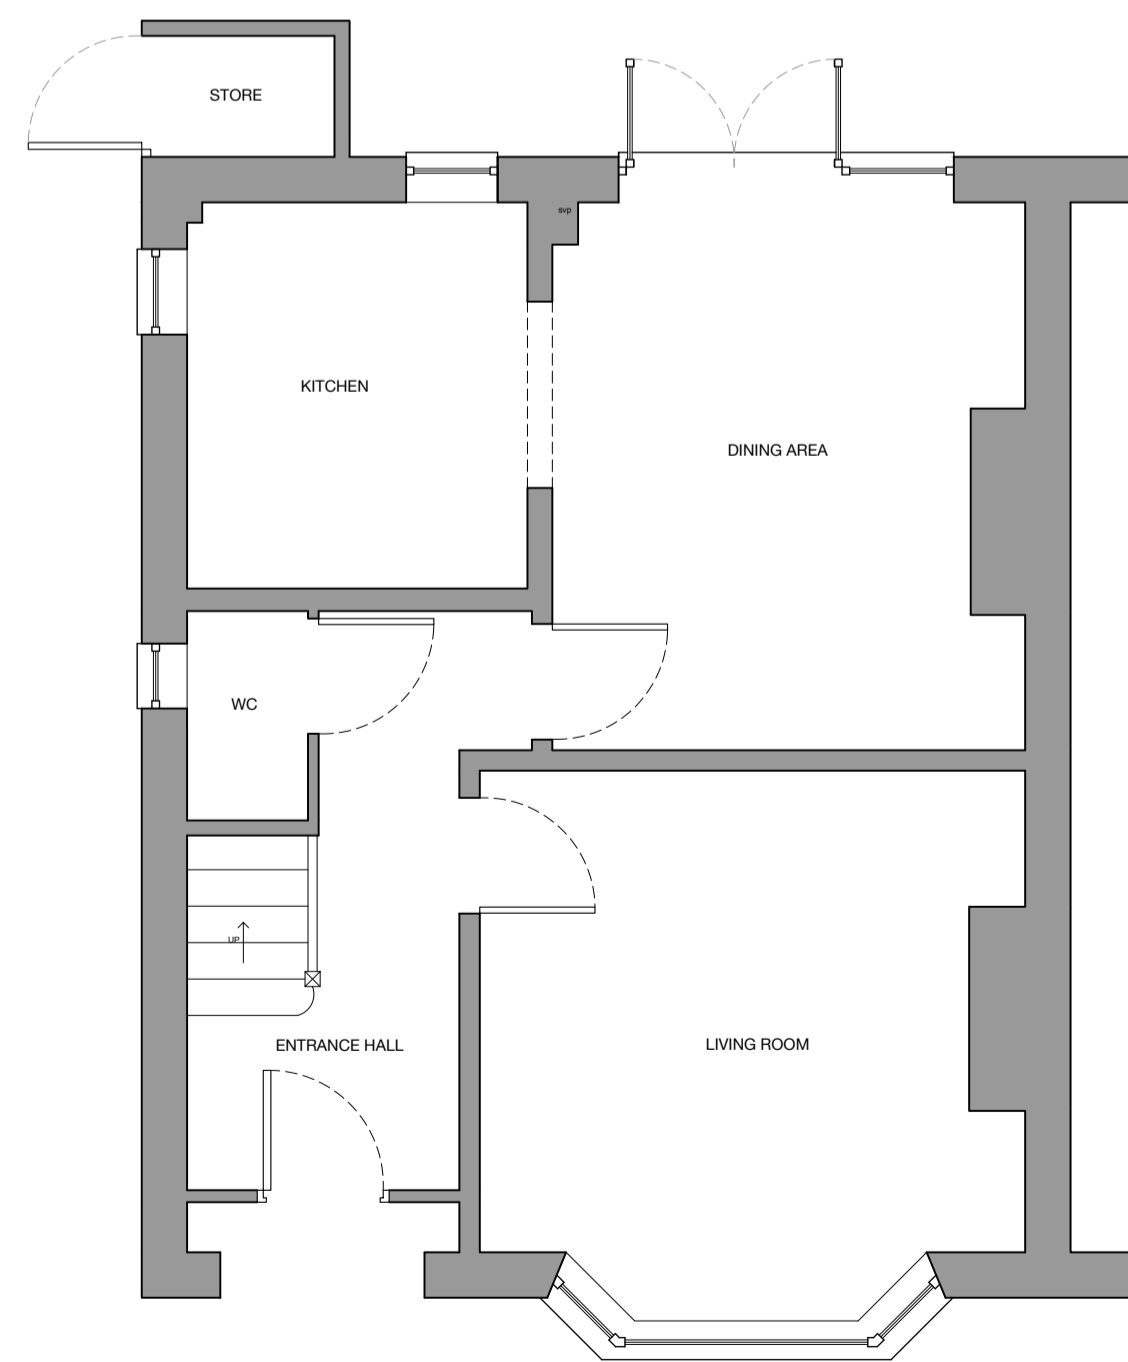


GROUND FLOOR PLAN 1:50

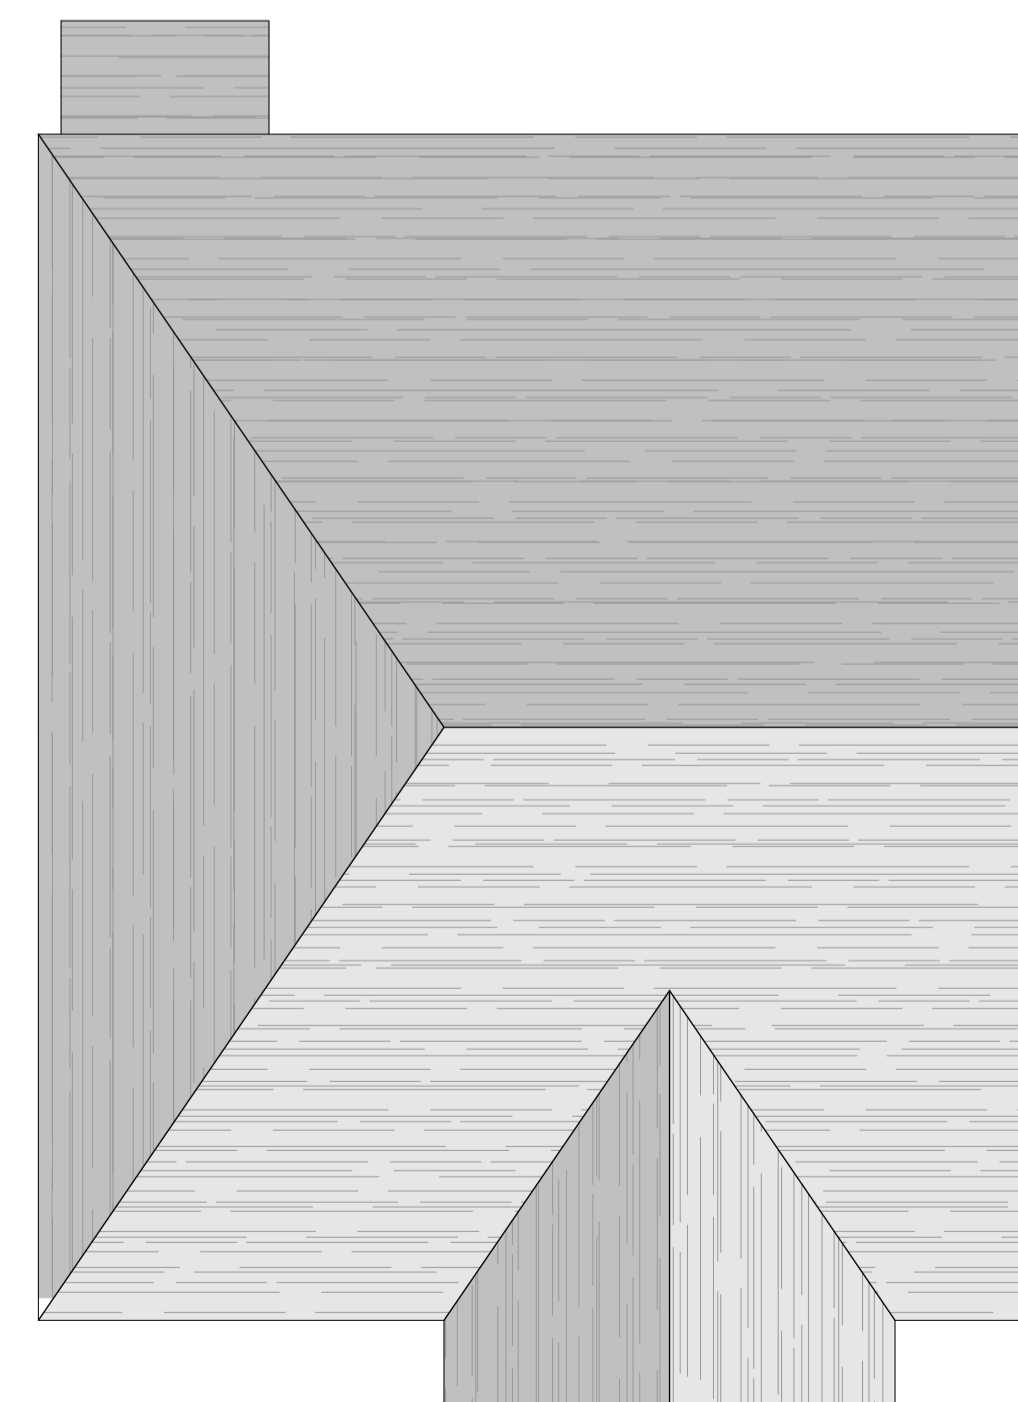

ROOF PLAN 1:50



Scale 1:50

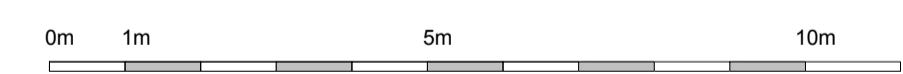

Scale 1:100

Rev	Description	Date
P1	Planning Application	07/11/23



Edge
 Architectural & Building Consultants
 Studio 1, The White House, Greet, GL54 5BG
 www.edgearchitectural.co.uk 07741280303

Drawing Title: Existing Combined Plan
 Drawing No.: 101

Project Address: 26 Sandycroft Road, Churchdown, GL3 1JH

Status: PLANNING
 Scale: As shown @A1