



**Material Key**  
 01 - Faceted Brick  
 02 - Concrete Tiles  
 03 - Aluminium Window  
 04 - Aluminium Door

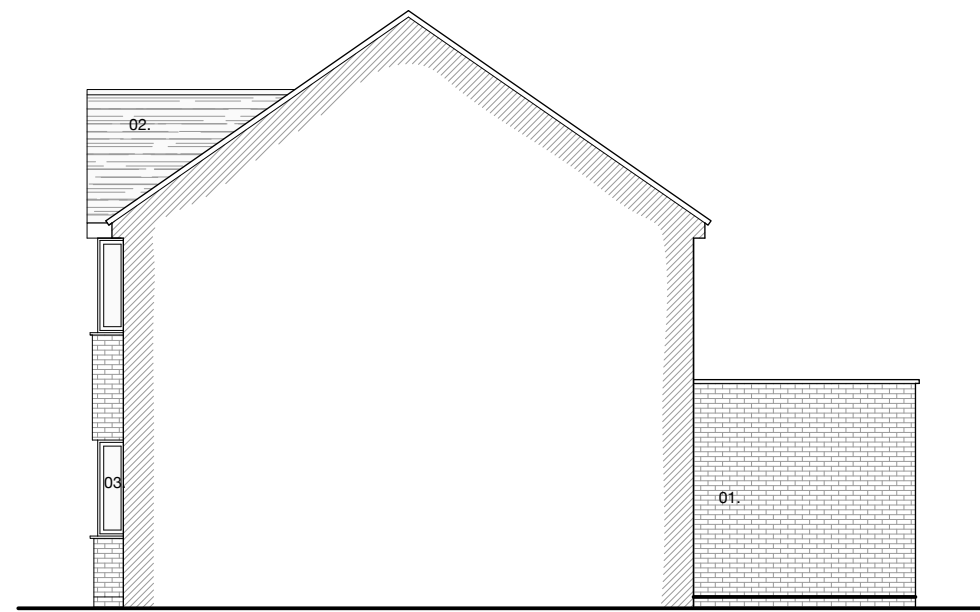


**SIDE ELEVATION**  
 1:100

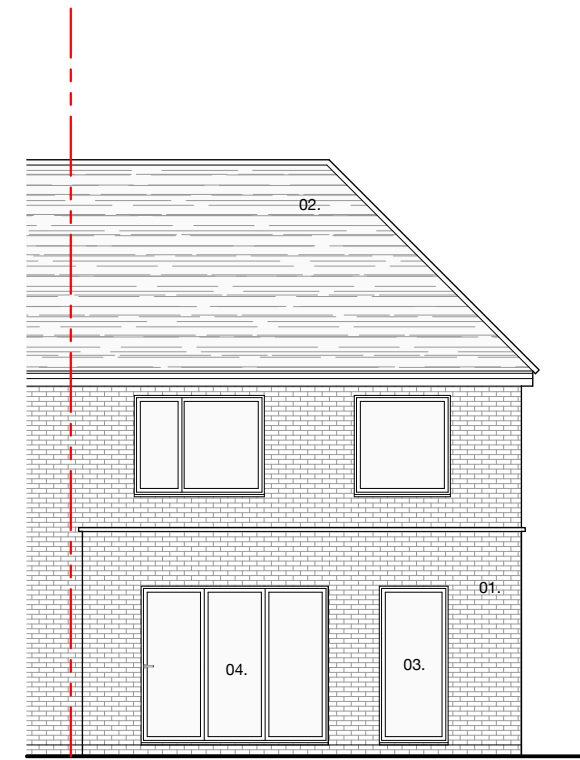


**REAR ELEVATION**  
 1:100




**SIDE ELEVATION**  
 1:100

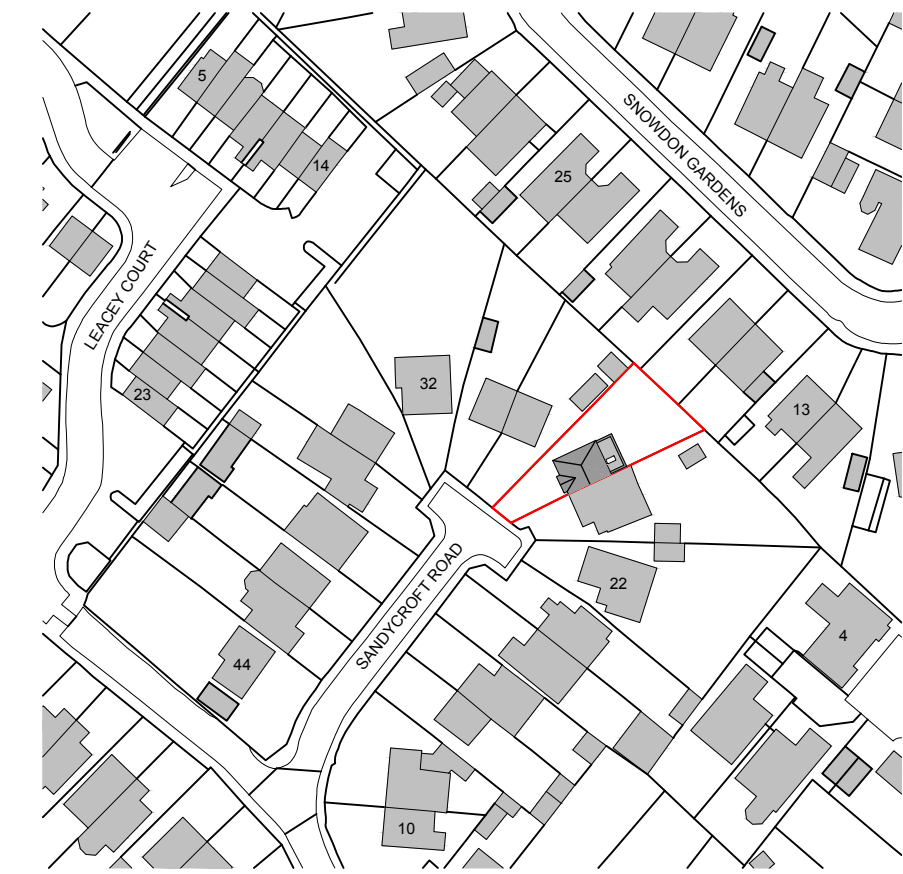


**SITE LOCATION PLAN**  
 1:1250

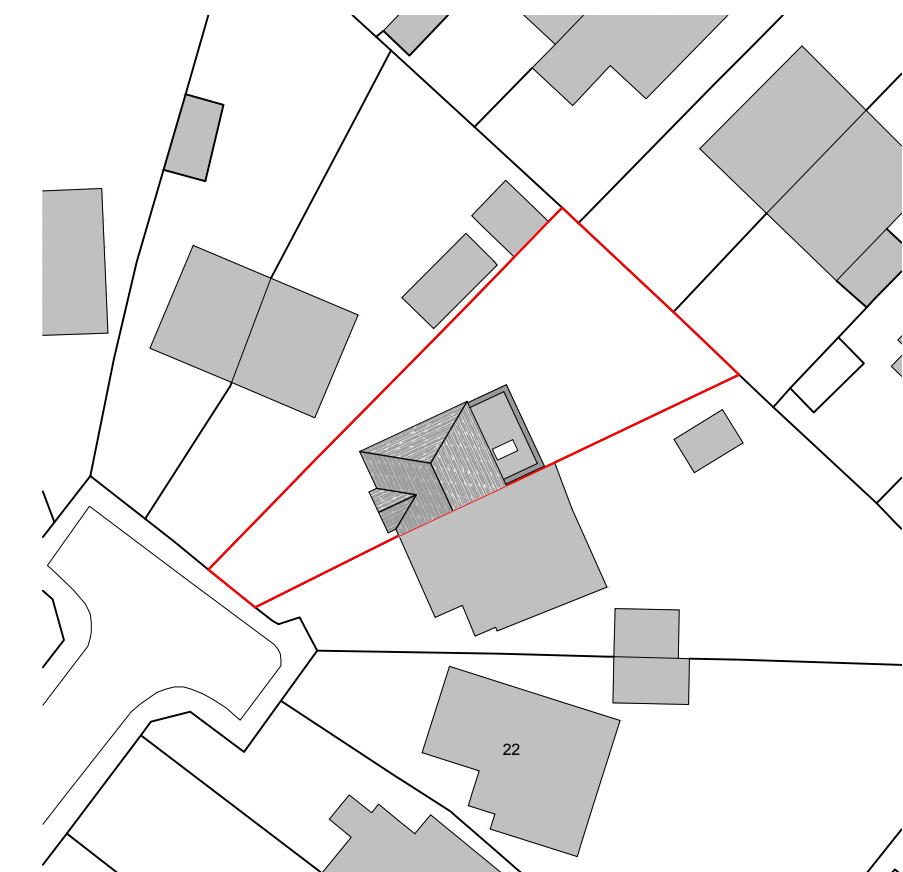

**PROPOSED BLOCK PLAN**  
 1:500

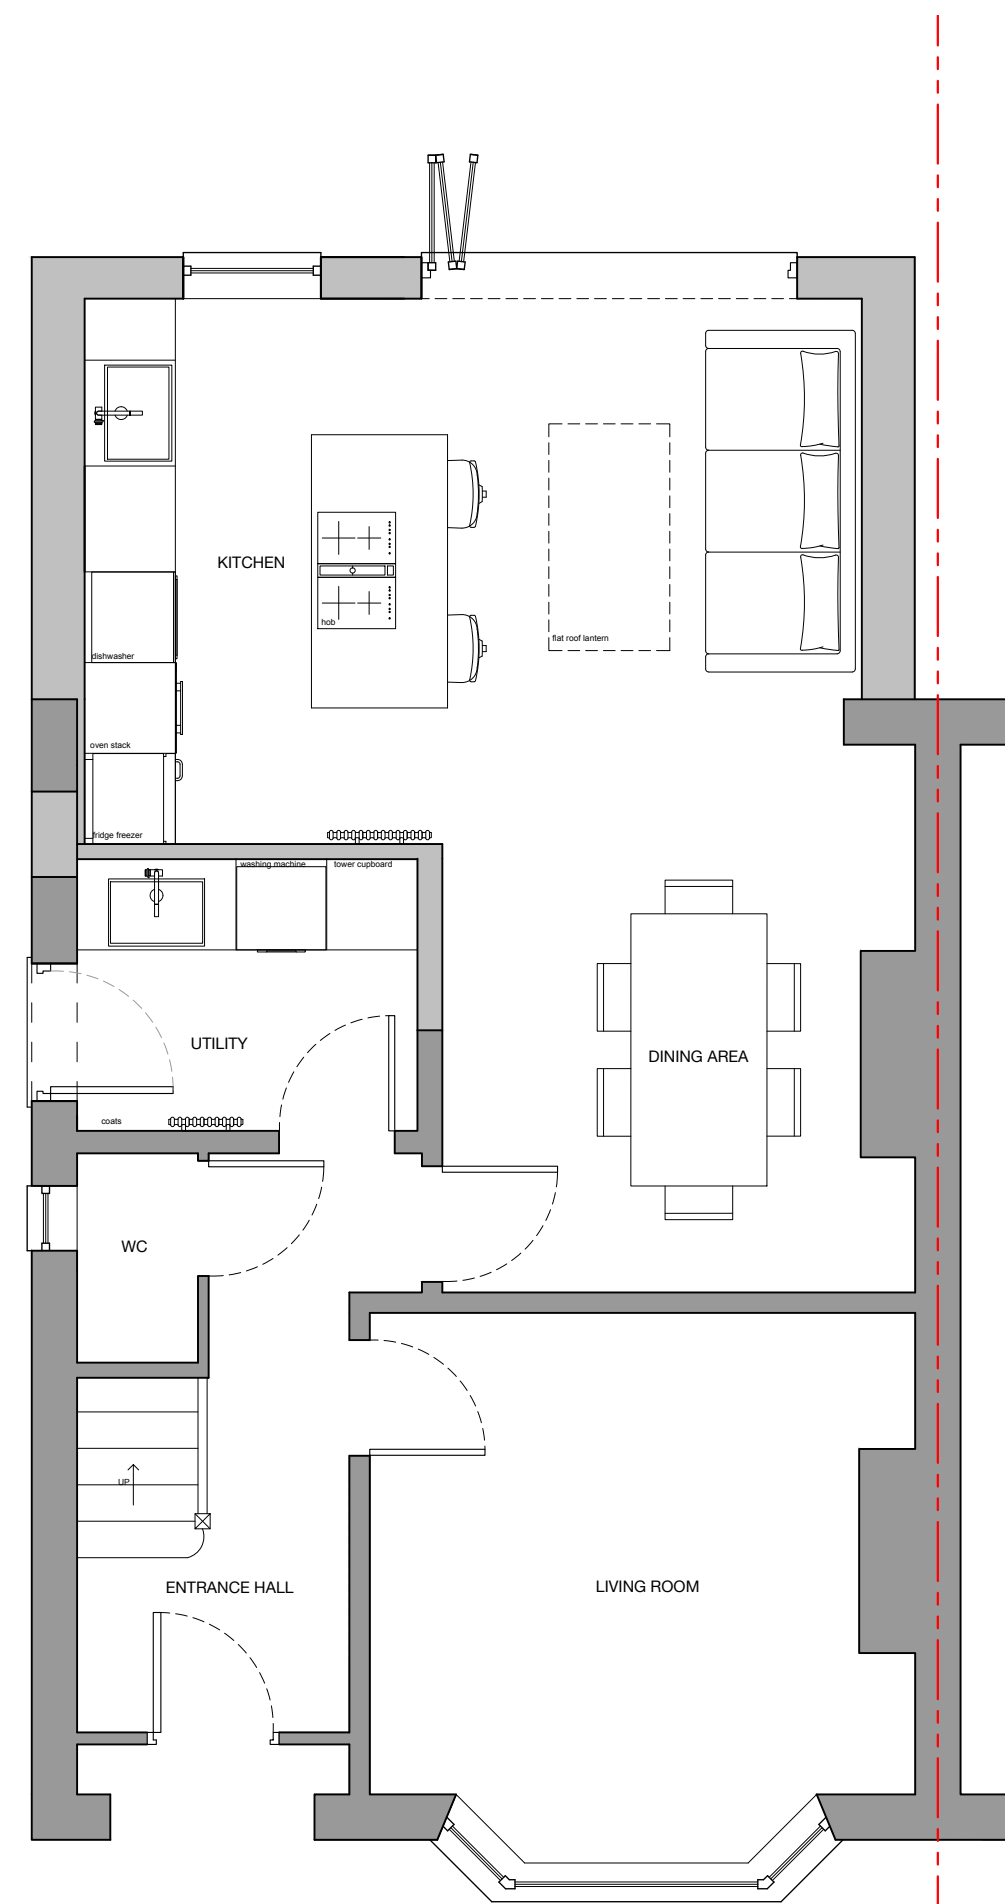


**GROUND FLOOR PLAN**  
 1:50

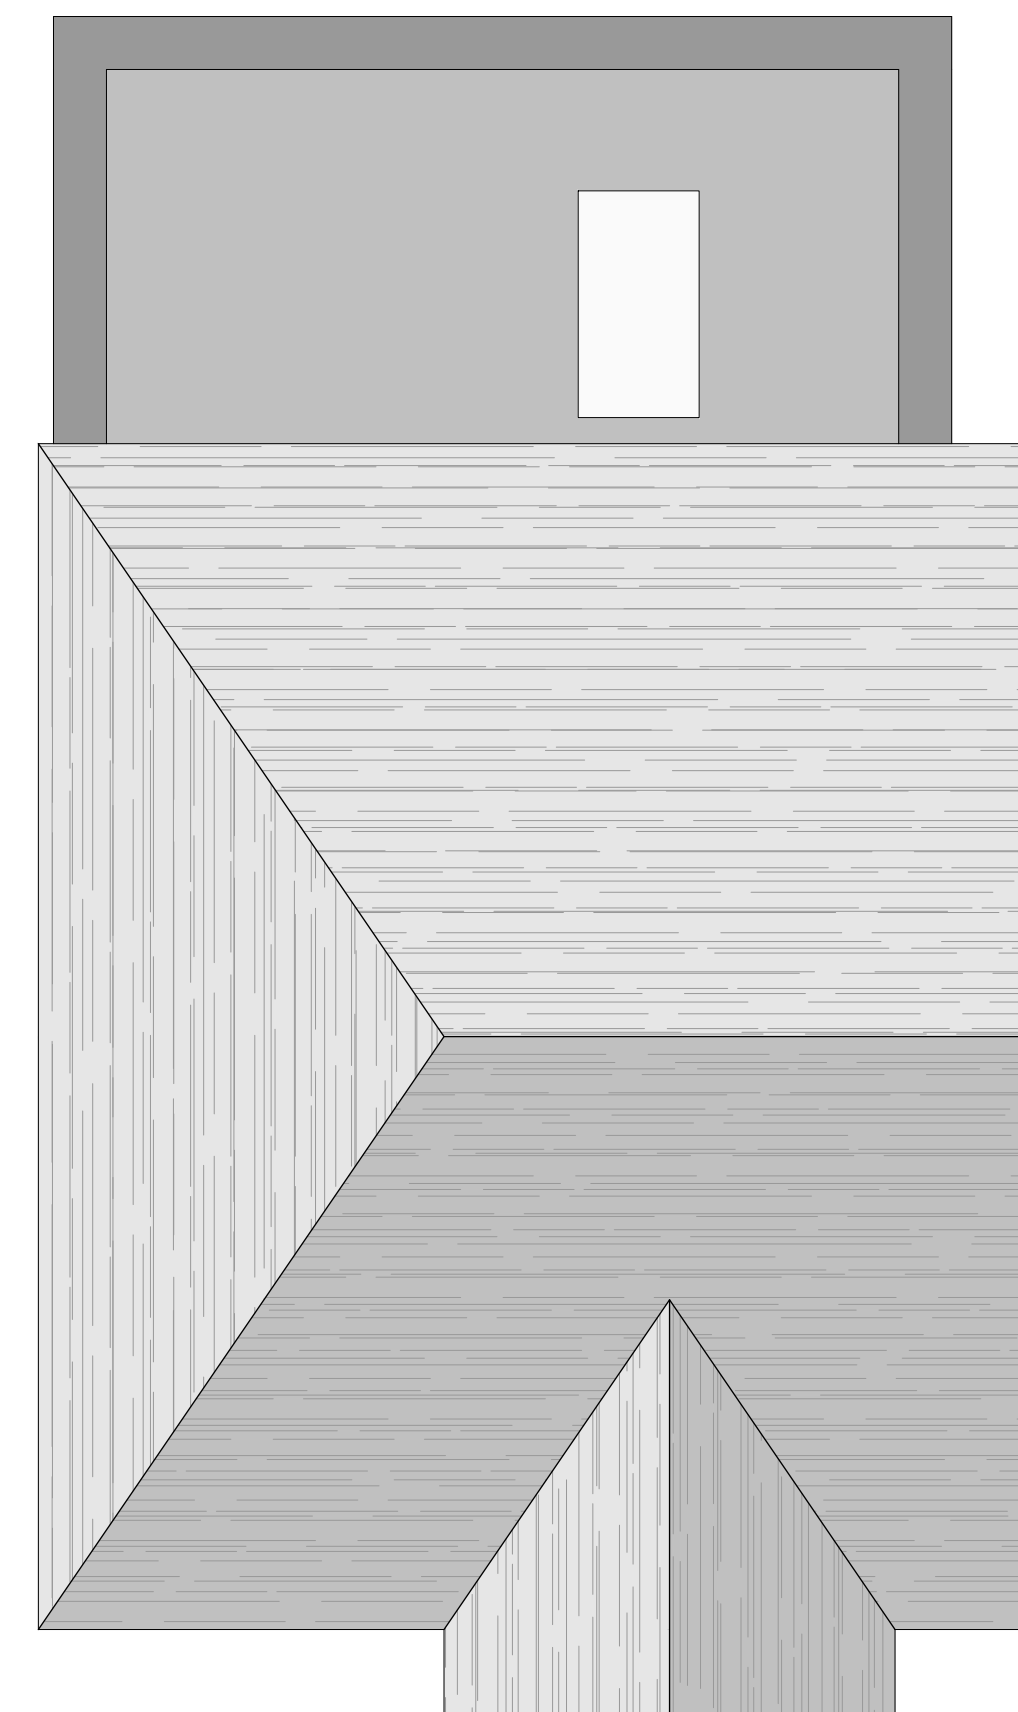

**ROOF PLAN**  
 1:50



Scale 1:50

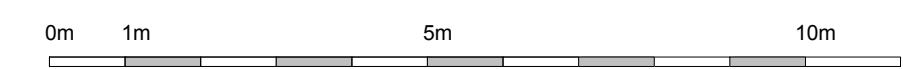

Scale 1:100

Rev	Description	Date
P1	Planning Application	07/11/23



Architectural & Building Consultants  
 Studio 1, The White House, Greet, GL54 5BG  
 www.edgearchitectural.co.uk 07741280303

Drawing Title: Proposed Combined Plan  
 Drawing No.: 102

Project Address: 26 Sandycroft Road, Churchdown, GL3 1JH

Status: PLANNING  
 Scale: As shown @A1