
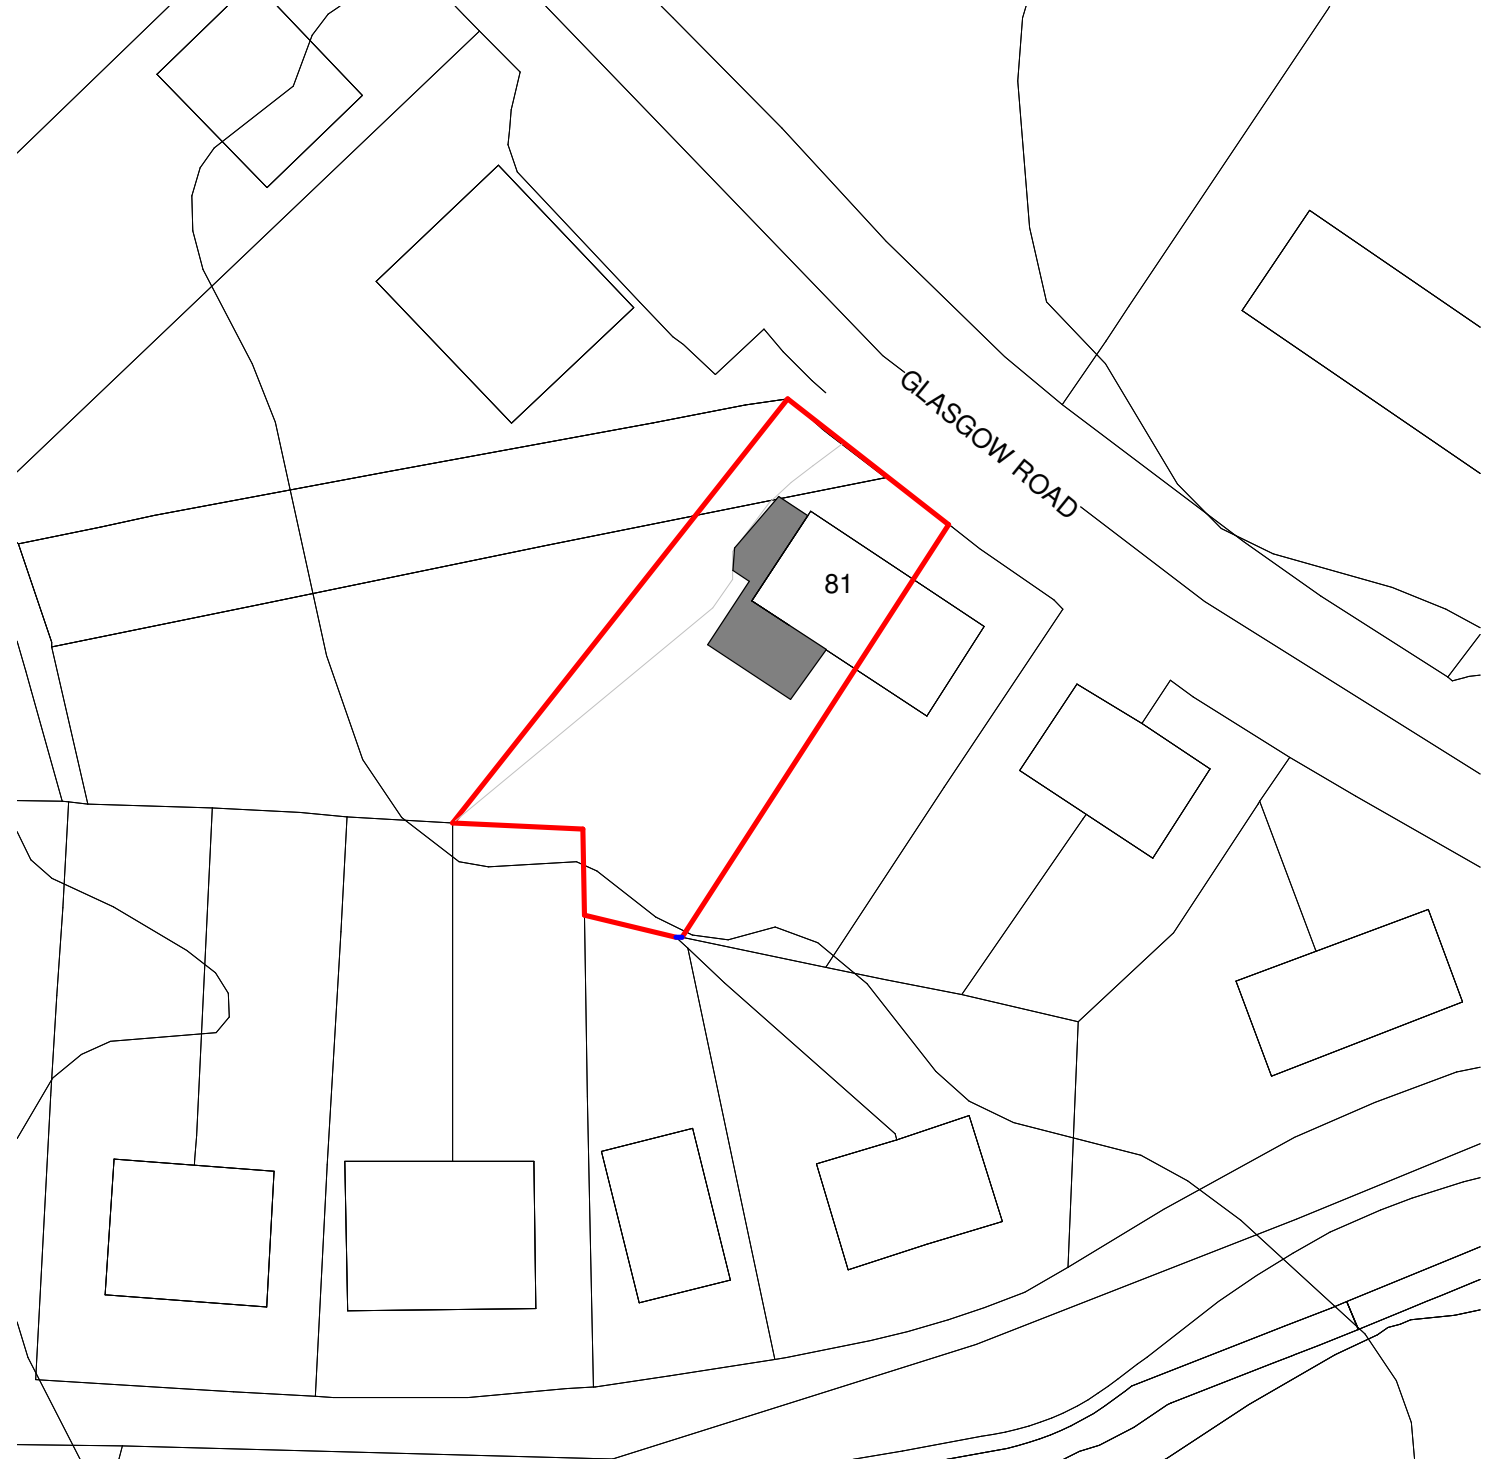



© and purchased from Bluesky Mapshop, invoice 198823

BLOCK PLAN @ 1:1250

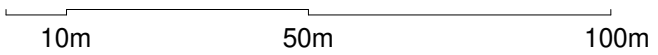

© and purchased from Bluesky Mapshop, invoice 198823

SITE PLAN @ 1:500

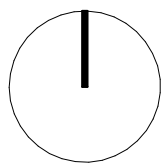

SITE BOUNDARY



FOOTPRINT OF NEW EXTENSION

 Local Architect Ltd localarchitect@outlook.com	A Amended for planning	2023.12.12	
	<b>Rev</b>	<b>Description</b>	<b>Date</b>
			<b>By</b>
	CLIENT JACQUE & STEVEN RAWLINSON		DATE July '23
	PROJECT SINGLE STOREY REAR & 2 STOREY SIDE EXTENSION		
ADDRESS 81 GLASGOW ROAD, G63 9HP			
TITLE BLOCK AND SITE PLAN		SCALE As indicated @ A3	
PLANNING		DRAWING No 1056(GA)01	REV A