




FRONT ELEVATION AS EXISTING @ 1:100

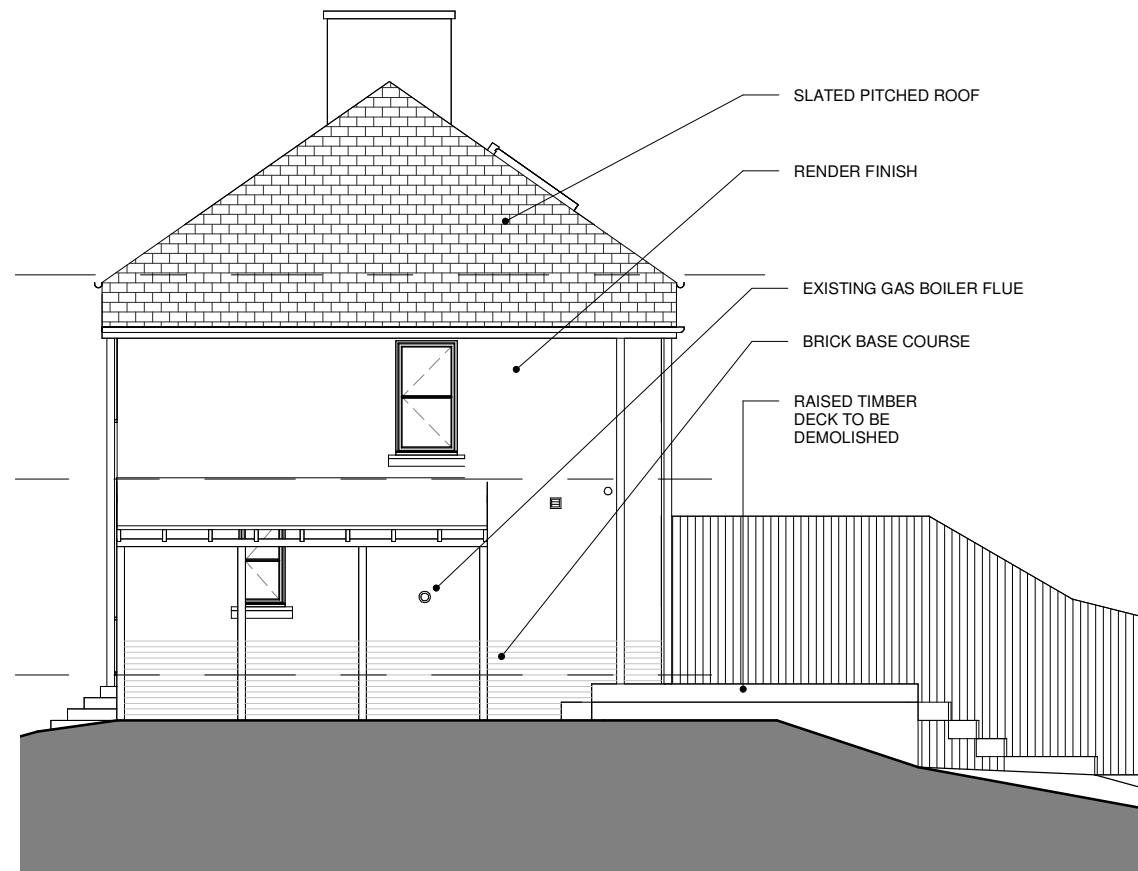


SIDE ELEVATION AS EXISTING @ 1:100

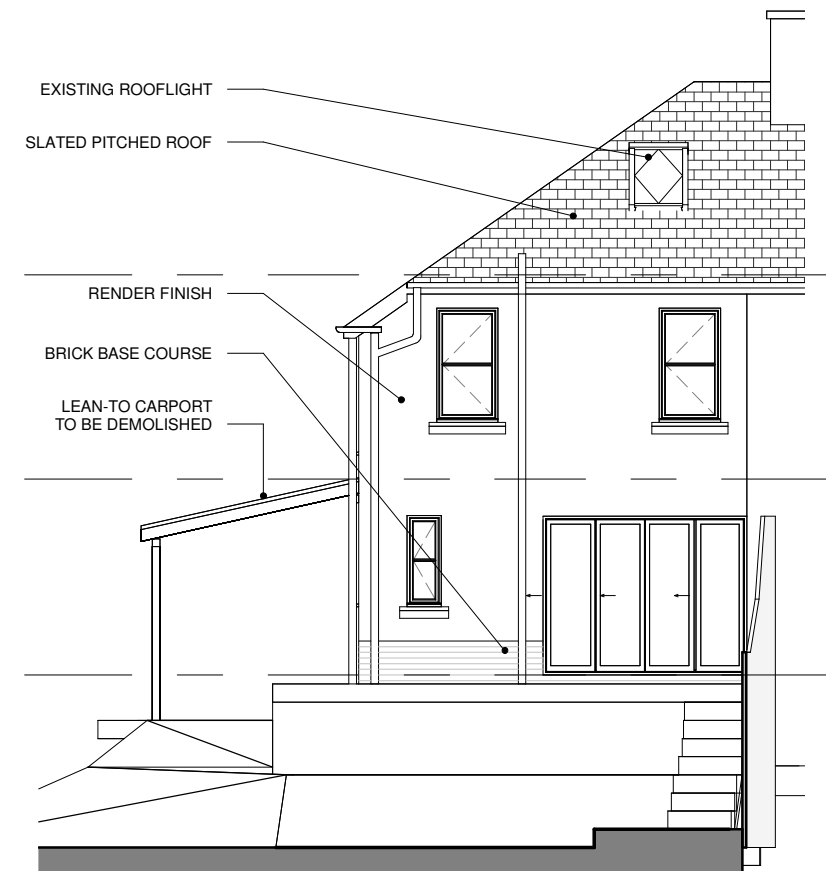

REAR ELEVATION AS EXISTING @ 1:100

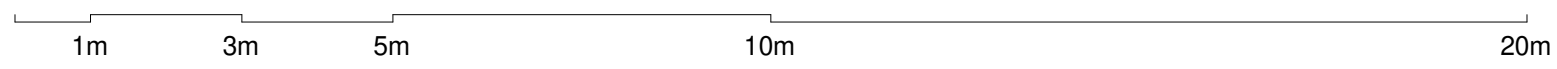

 Local Architect Ltd localarchitect@outlook.com	<table border="1"> <thead> <tr> <th>Rev</th> <th>Description</th> <th>Date</th> <th>By</th> </tr> </thead> <tbody> <tr> <td></td> <td>CLIENT JACQUE &amp; STEVEN RAWLINSON</td> <td>DATE July '23</td> <td></td> </tr> <tr> <td></td> <td>PROJECT SINGLE STOREY REAR &amp; 2 STOREY SIDE EXTENSION</td> <td></td> <td></td> </tr> <tr> <td></td> <td>ADDRESS 81 GLASGOW ROAD, G63 9HP</td> <td></td> <td></td> </tr> <tr> <td></td> <td>TITLE EXISTING ELEVATIONS</td> <td>SCALE 1 : 100 @ A3</td> <td></td> </tr> <tr> <td></td> <td>PLANNING</td> <td>DRAWING No 1056(GA)06</td> <td>REV</td> </tr> </tbody> </table>	Rev	Description	Date	By		CLIENT JACQUE & STEVEN RAWLINSON	DATE July '23			PROJECT SINGLE STOREY REAR & 2 STOREY SIDE EXTENSION				ADDRESS 81 GLASGOW ROAD, G63 9HP				TITLE EXISTING ELEVATIONS	SCALE 1 : 100 @ A3			PLANNING	DRAWING No 1056(GA)06	REV
	Rev	Description	Date	By																					
		CLIENT JACQUE & STEVEN RAWLINSON	DATE July '23																						
		PROJECT SINGLE STOREY REAR & 2 STOREY SIDE EXTENSION																							
		ADDRESS 81 GLASGOW ROAD, G63 9HP																							
	TITLE EXISTING ELEVATIONS	SCALE 1 : 100 @ A3																							
	PLANNING	DRAWING No 1056(GA)06	REV																						