
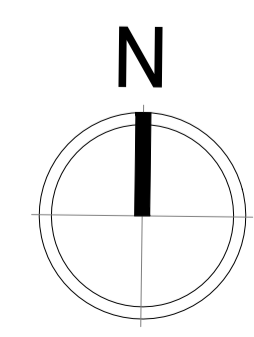
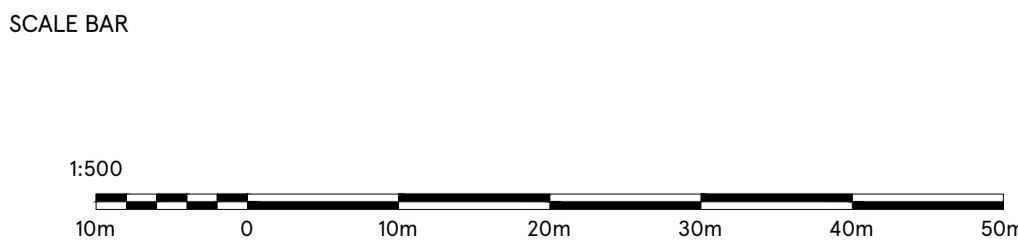
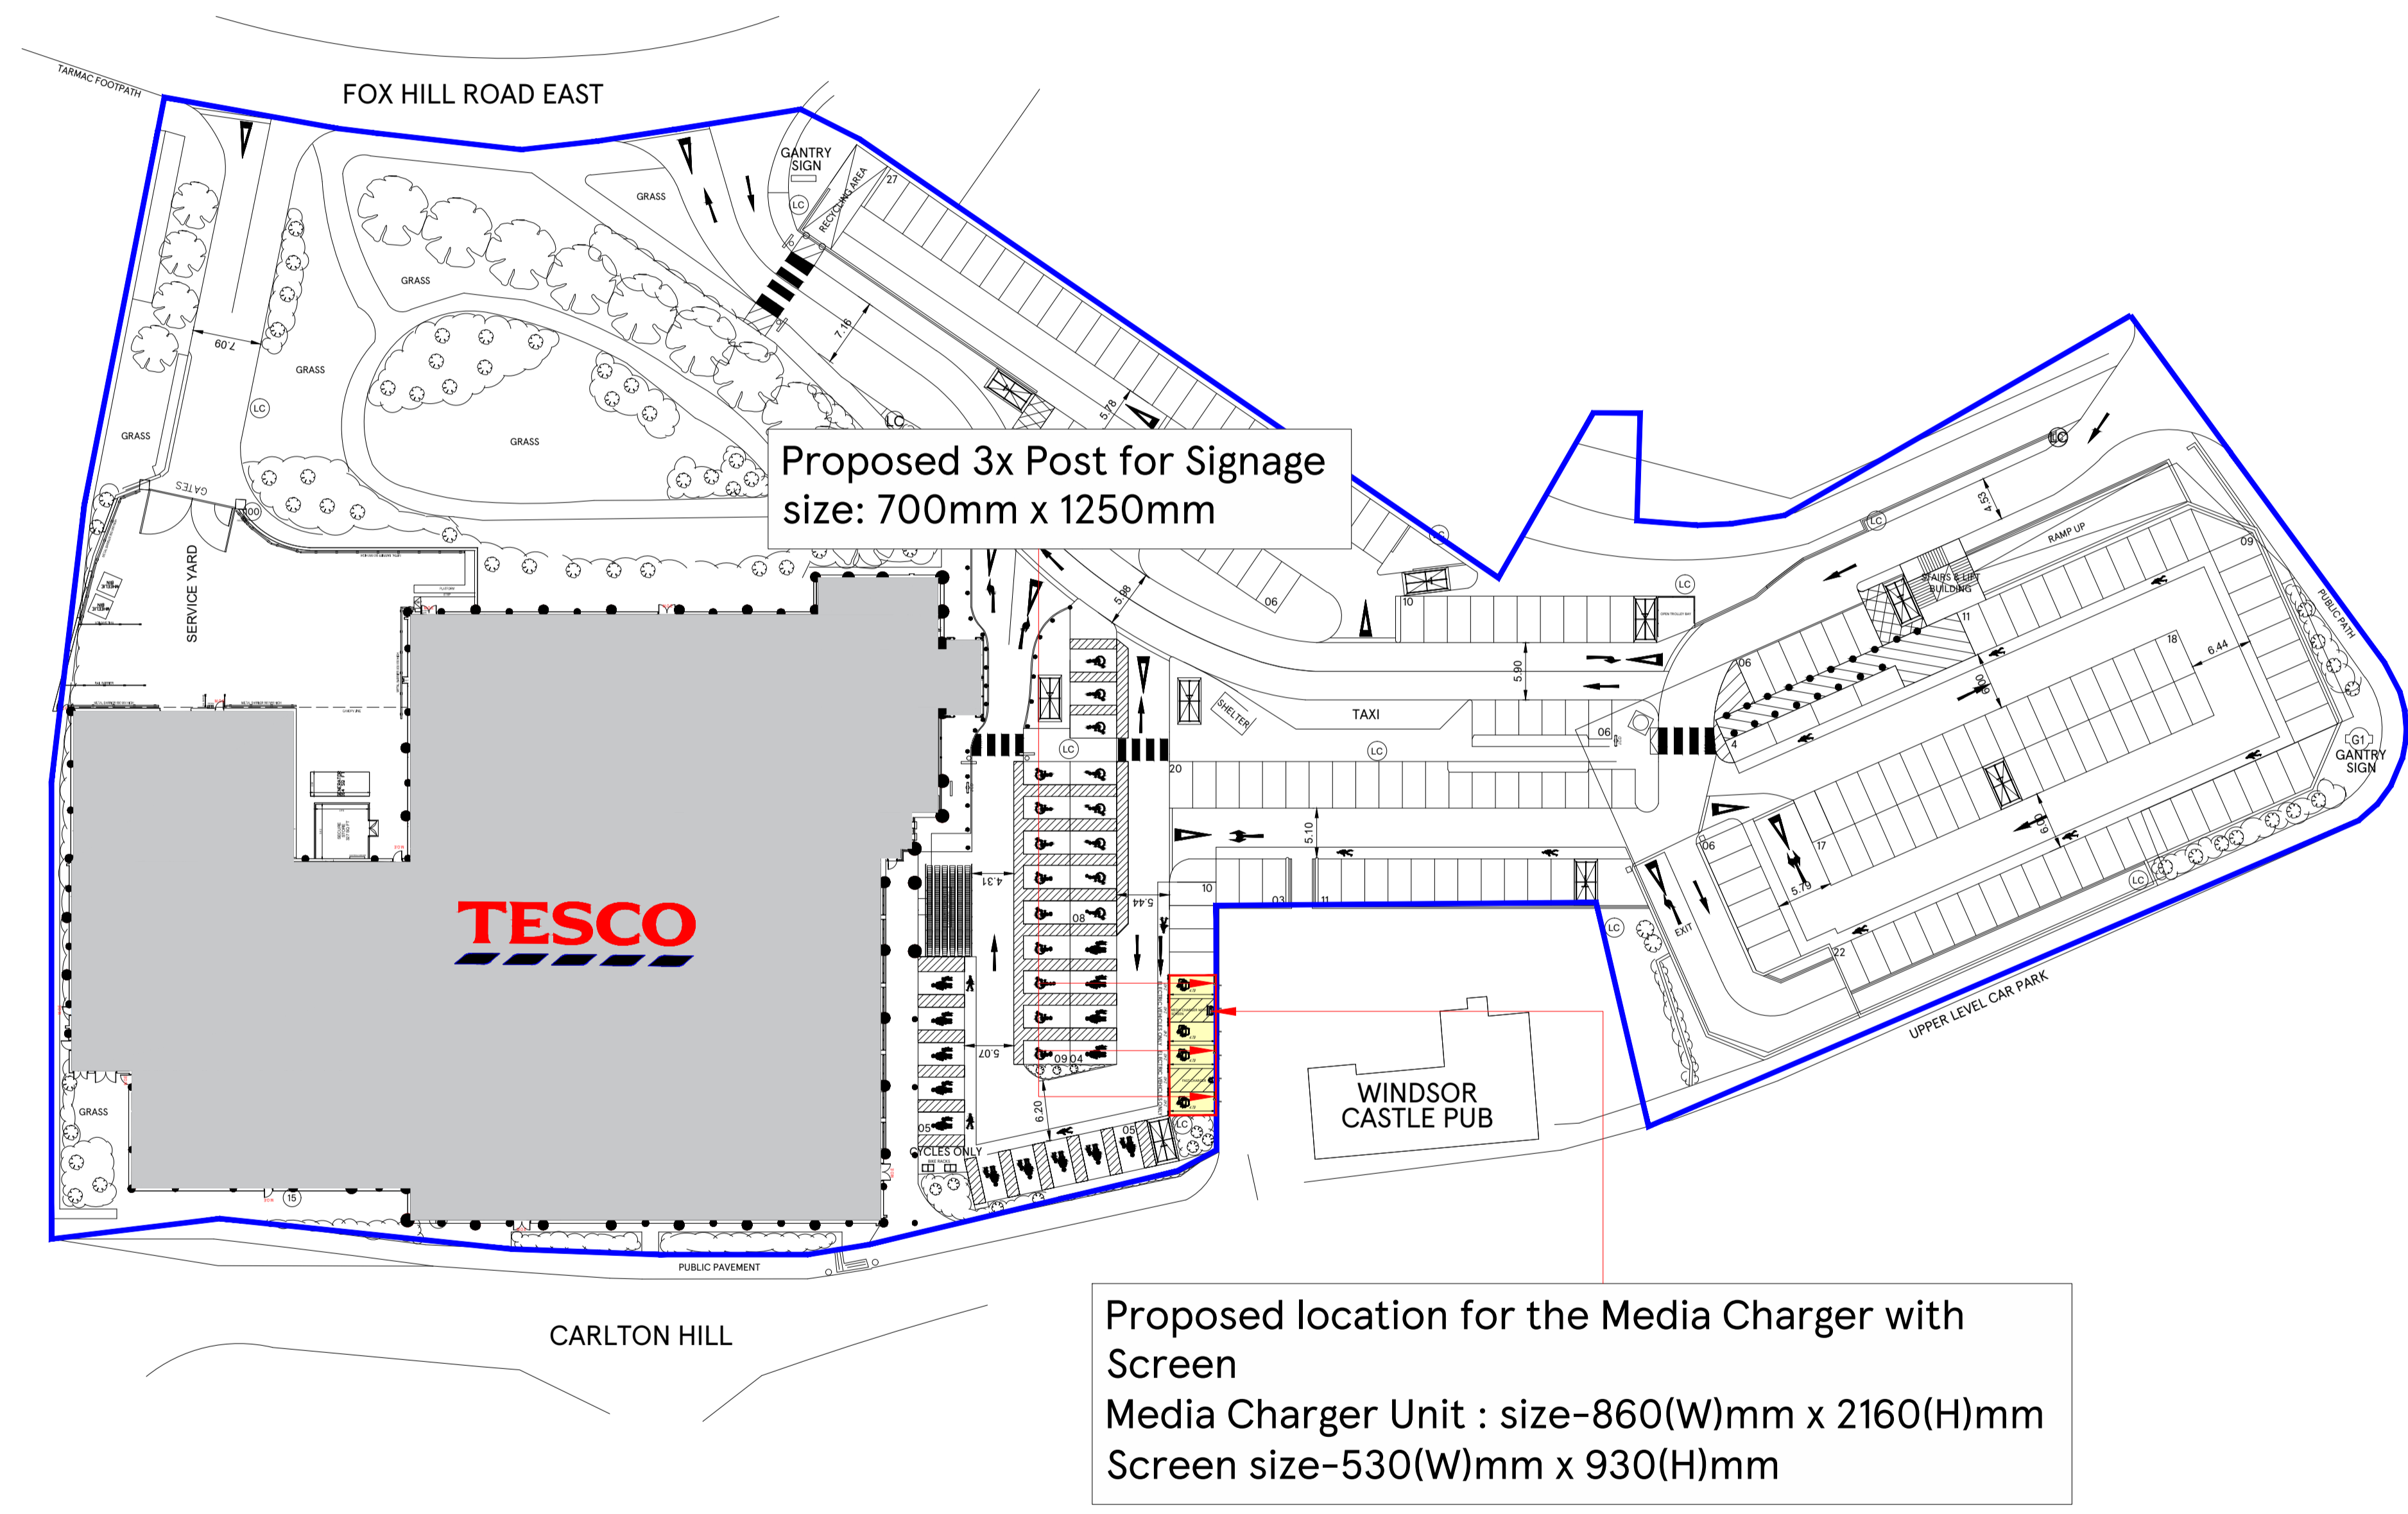
	Nottingham Carlton Tesco Superstore Property Boundary
	Electric Vehicle Charge points with Integrated Media Screen Location



DRAWING NO  
02\_2964\_02B

SCALE 1:500@A1 DATE 27.12.2023

CHECKED BY DEEKSHA  
DRAWN BY BAASIL

STORE TYPE  
SUPERSTORE

STORE NAME  
NOTTINGHAM CARLTON

CONTENT  
PROPOSED SITE PLAN



**TESCO**  
FEASIBILITY PLANNING  
STORE PLANNING DEPARTMENT  
PROPERTY SERVICES  
HIGHWOODS BUILDING, KESTRAL WAY  
WELWYN GARDEN CITY, HERTFORDSHIRE, AL7 1GB UK  
TELEPHONE : 01707 395150

THE COPYRIGHT AND ALL OTHER RIGHTS IN AND RELATING TO THIS PUBLICATION BELONG TO AND ARE THE SOLE PROPERTY OF TESCO STORES LIMITED. ALL RIGHTS ARE RESERVED. NEITHER THE WHOLE NOR ANY PART OF THIS PUBLICATION MAY BE REPRODUCED OR TRANSMITTED IN ANY FORM OR BY ANY ELECTRONIC OR MECHANICAL MEANS INCLUDING PHOTOCOPIING AND RECORDING OR FROM ANY RETRIEVAL SYSTEM WITHOUT THE PRIOR WRITTEN LICENCE FROM THE OWNER. ©1997 TESCO STORES LIMITED