
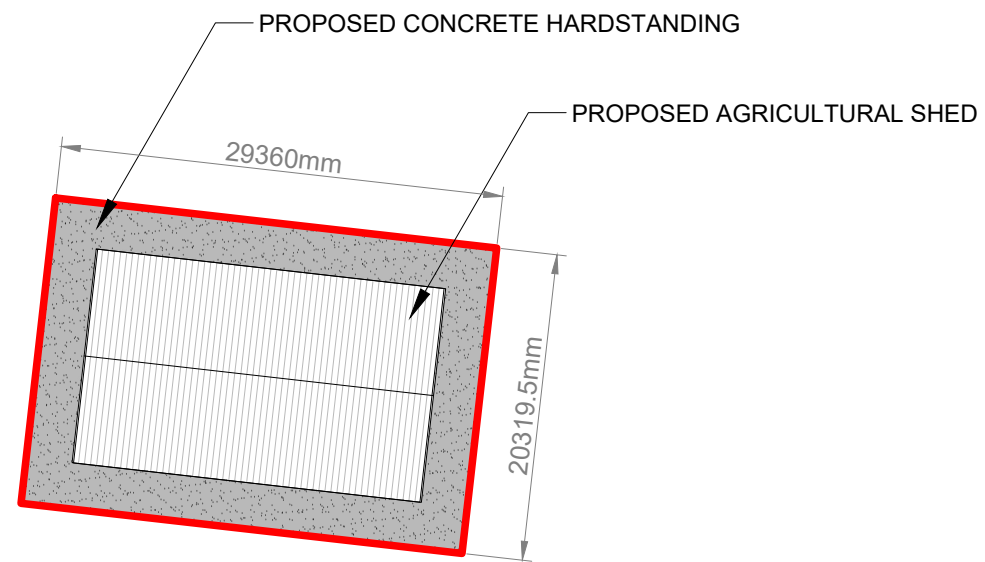


Ordnance Survey, (c) Crown Copyright 2023. All rights reserved. Licence number 100022432




© XL Planning Ltd 2023

 1A Fore Street, Cullompton, Devon EX15 1JW Tel. 01884 38662 www.xlplanning.co.uk info@xlplanning.co.uk	PROJECT: WOOLLEY AGRICULTURAL SHED	DRAWING: SITE LOCATION PLAN AS EXISTING			STATUS: PLANNING ISSUE		
	CLIENT: J BAKER	DRAWING NUMBER: 01/A			REV A	DESCRIPTION PLANNING ISSUE	DATE 26/10/2023
	SITE ADDRESS: LAND AT WOOLLEY, BUDE, CORNWALL, EX23 9HY	PROJECT NUMBER: 05123	DATE: OCTOBER 2023	SCALE: 1:2500			
		PAGE SIZE: A3	DRAWN BY: MB	CHECKED BY: N/A			



Ordnance Survey, (c) Crown Copyright 2023. All rights reserved. Licence number 100022432

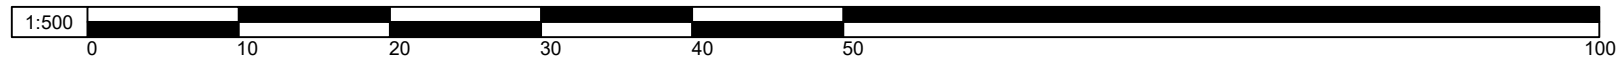


© XL Planning Ltd 2023


1A Fore Street,
Cullompton,
Devon
EX15 1JW

Tel. 01884 38662
www.xlplanning.co.uk
info@xlplanning.co.uk

PROJECT: WOOLLEY AGRICULTURAL SHED		DRAWING: BLOCK PLAN AS PROPOSED			STATUS: PLANNING ISSUE		
CLIENT: J BAKER		DRAWING NUMBER: 02/A			REV A	DESCRIPTION PLANNING ISSUE	DATE 26/10/2023
SITE ADDRESS: LAND AT WOOLLEY, BUDE, CORNWALL, EX23 9HY		PROJECT NUMBER: 05123	DATE: OCTOBER 2023	SCALE: 1:500			
		PAGE SIZE: A3	DRAWN BY: MB	CHECKED BY: N/A			

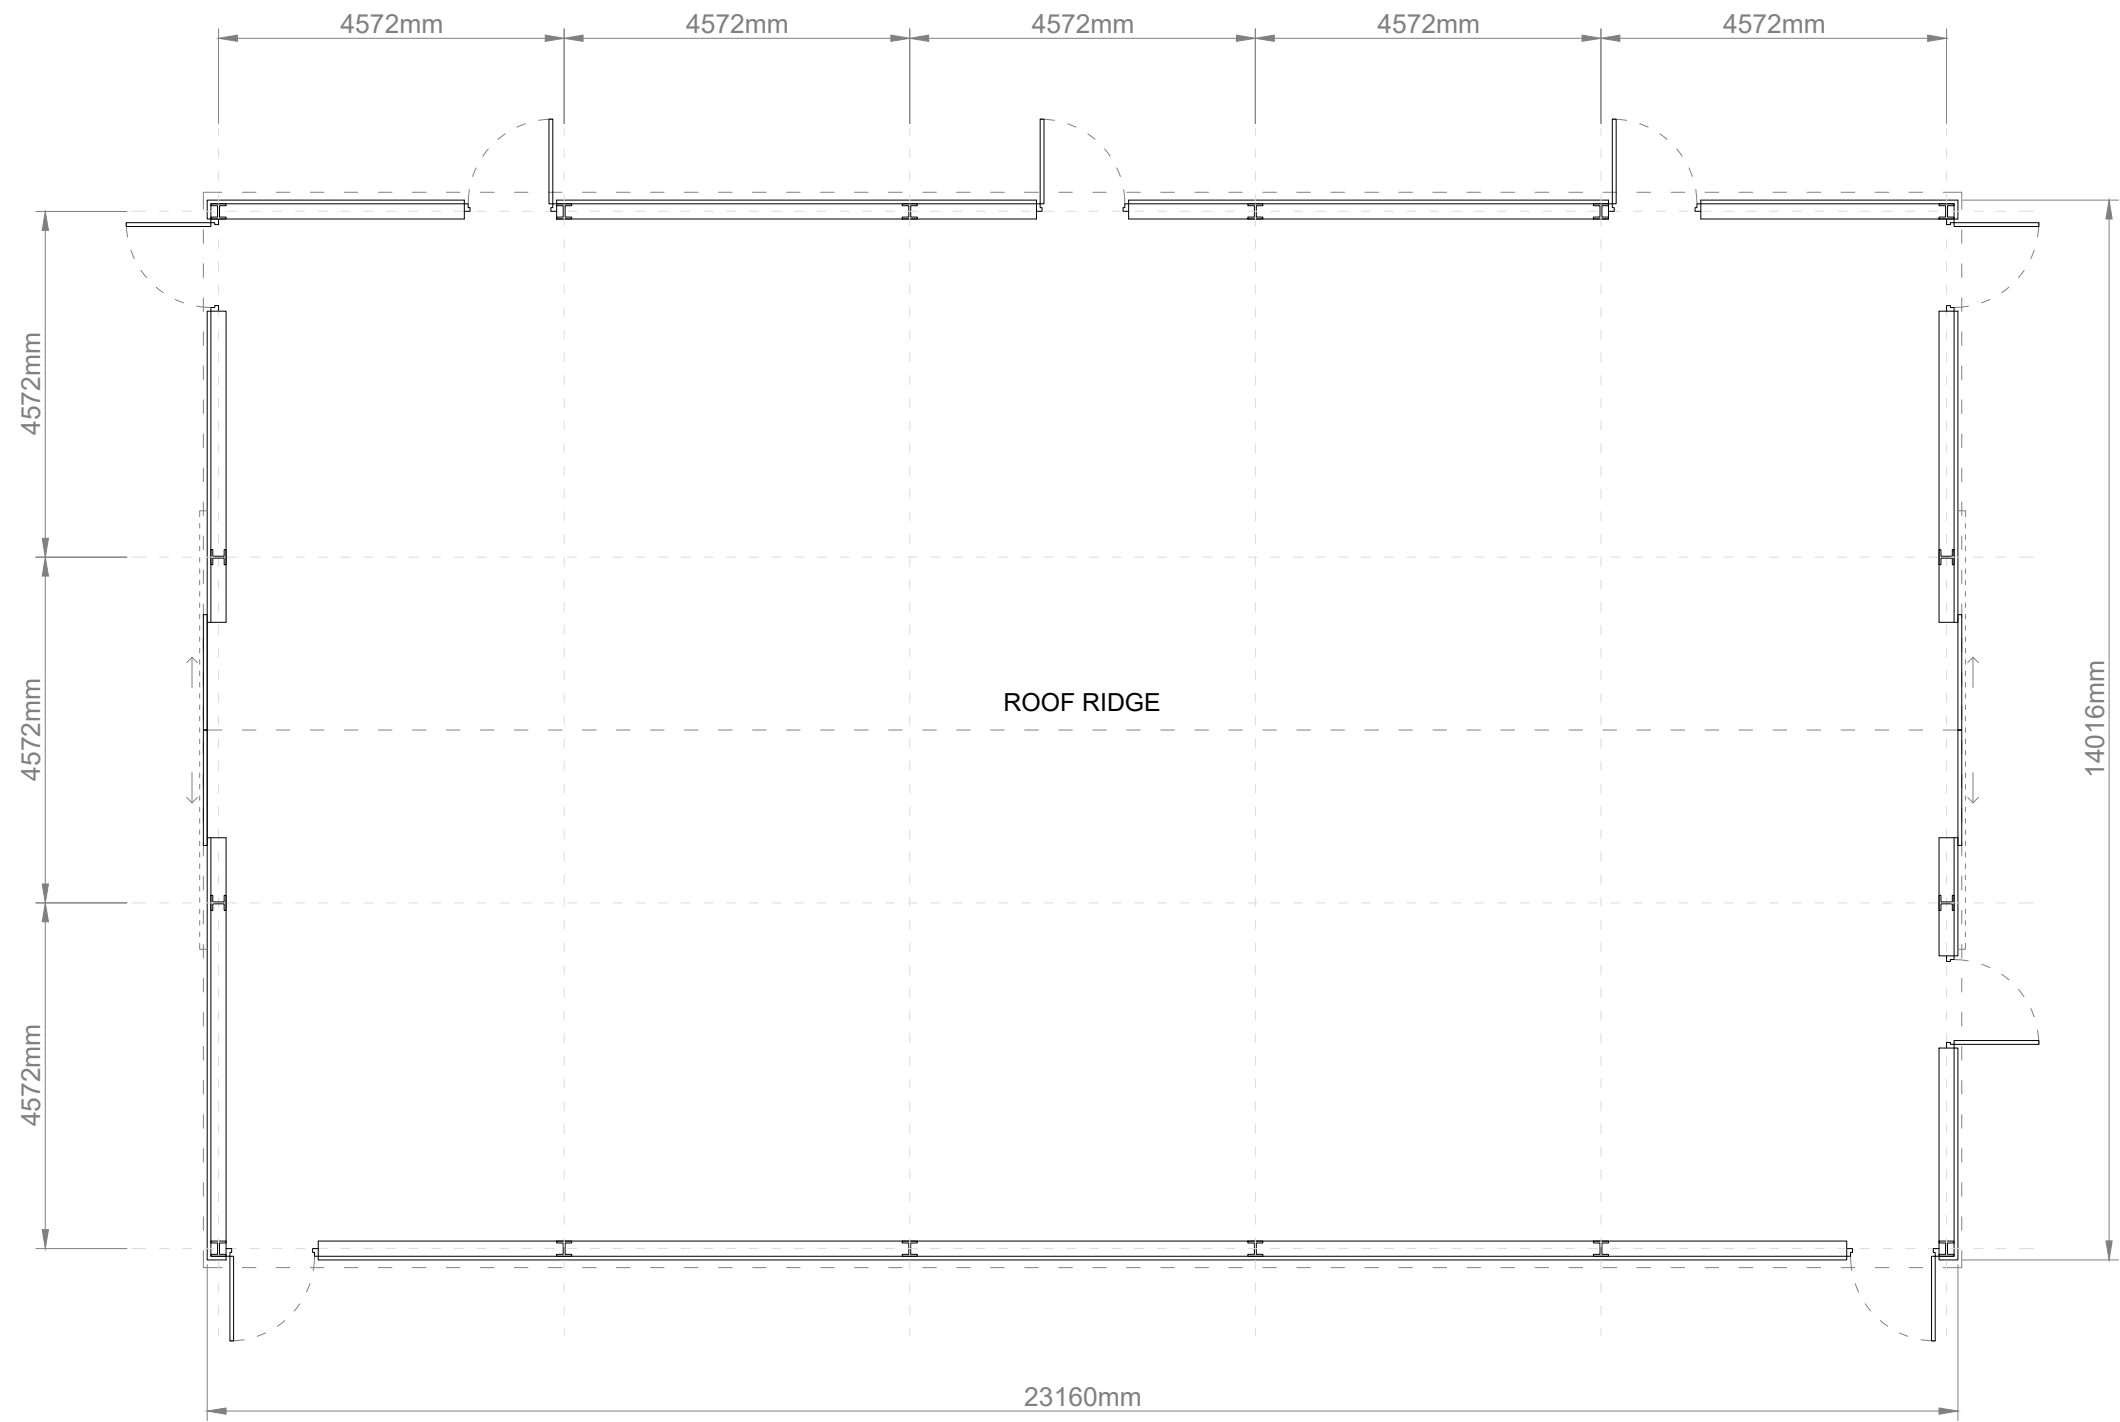

© XL Planning Ltd 2023

 <p>1A Fore Street, Cullompton, Devon EX15 1JW</p> <p>Tel. 01884 38662 www.xlplanning.co.uk info@xlplanning.co.uk</p>	PROJECT: WOOLLEY AGRICULTURAL SHED	DRAWING: PROPOSED FLOOR PLAN			STATUS: PLANNING ISSUE		
	CLIENT: J BAKER	DRAWING NUMBER: 03/A			REV A	DESCRIPTION PLANNING ISSUE	DATE 26/10/2023
	SITE ADDRESS: LAND AT WOOLLEY, BUDE, CORNWALL, EX23 9HY	PROJECT NUMBER: 05123	DATE: OCTOBER 2023	SCALE: 1:100			
		PAGE SIZE: A3	DRAWN BY: MB	CHECKED BY: N/A			




© XL Planning Ltd 2023



1A Fore Street,
Cullompton,
Devon
EX15 1JW

Tel. 01884 38662
www.xlplanning.co.uk
info@xlplanning.co.uk

PROJECT: WOOLLEY AGRICULTURAL SHED		DRAWING: PROPOSED ROOF PLAN			STATUS: PLANNING ISSUE		
CLIENT: J BAKER		DRAWING NUMBER: 04/A			REV A	DESCRIPTION PLANNING ISSUE	DATE 26/10/2023
SITE ADDRESS: LAND AT WOOLLEY, BUDE, CORNWALL, EX23 9HY		PROJECT NUMBER: 05123	DATE: OCTOBER 2023	SCALE: 1:100			
		PAGE SIZE: A3	DRAWN BY: MB	CHECKED BY: N/A			

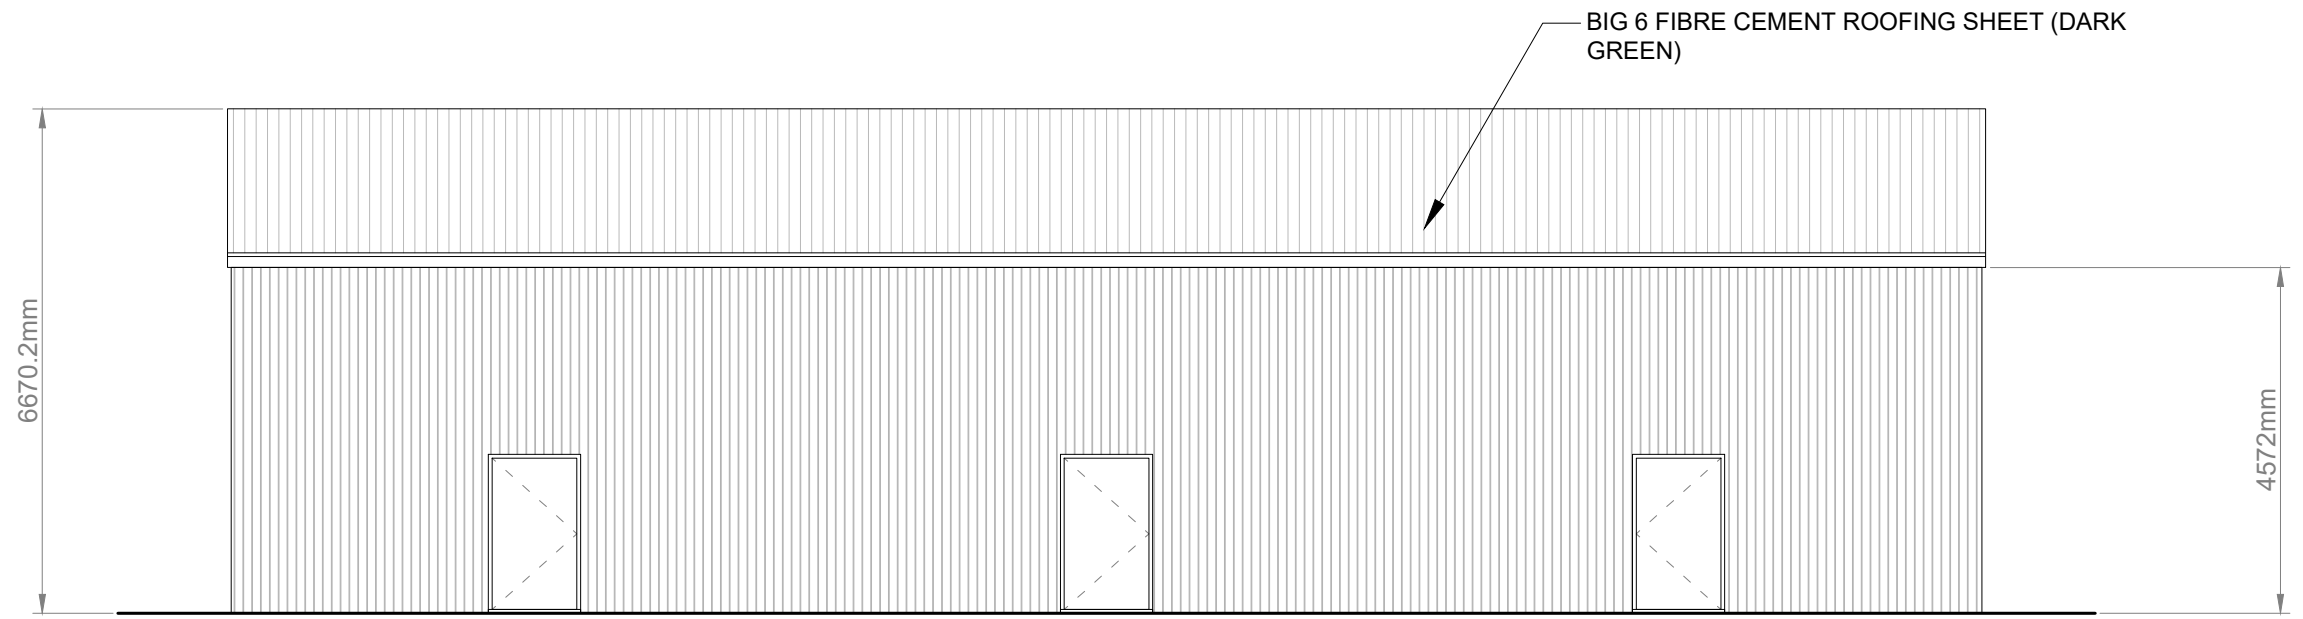

PROPOSED NORTH ELEVATION



PROPOSED SOUTH ELEVATION




© XL Planning Ltd 2023




1A Fore Street,
Cullompton,
Devon
EX15 1JW
Tel. 01884 38662
www.xlplanning.co.uk
info@xlplanning.co.uk

PROJECT: WOOLLEY AGRICULTURAL SHED		DRAWING: PROPOSED NORTH AND SOUTH ELEVATIONS			STATUS: PLANNING ISSUE		
CLIENT: J BAKER		DRAWING NUMBER: 05/A			REV A	DESCRIPTION PLANNING ISSUE	DATE 26/10/2023
SITE ADDRESS: LAND AT WOOLLEY, BUDE, CORNWALL, EX23 9HY		PROJECT NUMBER: 05123	DATE: OCTOBER 2023	SCALE: 1:100			
		PAGE SIZE: A3	DRAWN BY: MB	CHECKED BY: N/A			

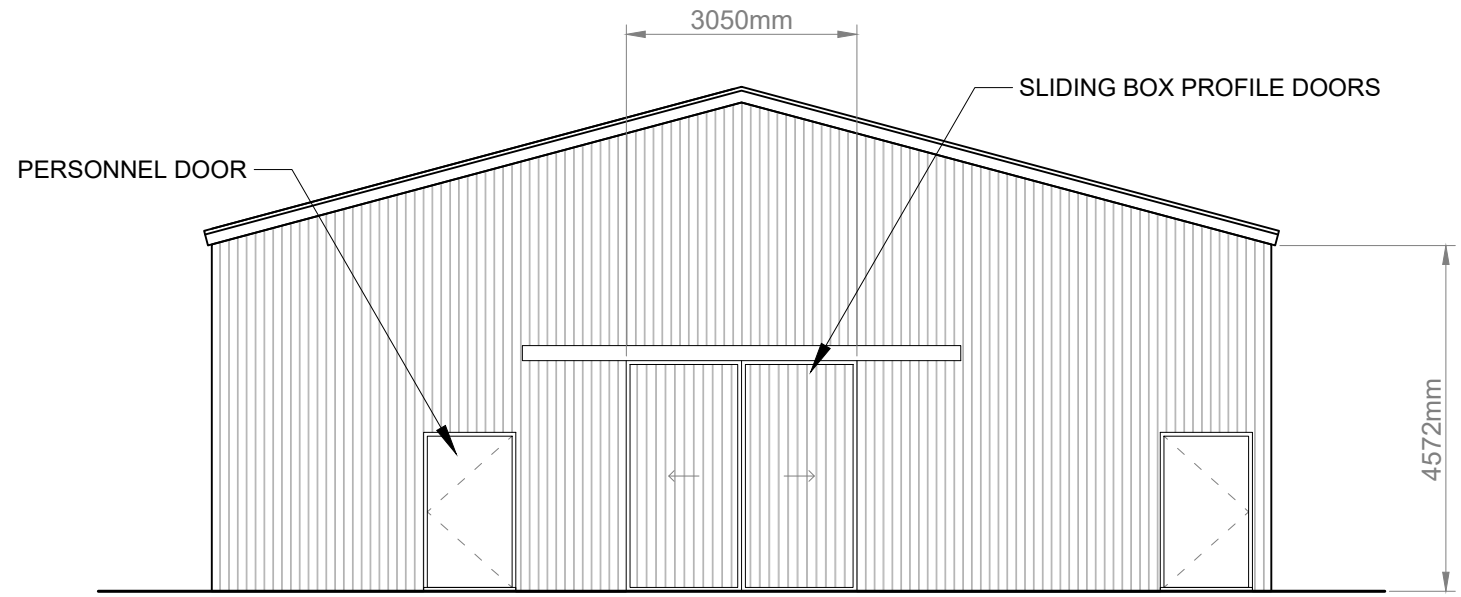

PROPOSED EAST ELEVATION

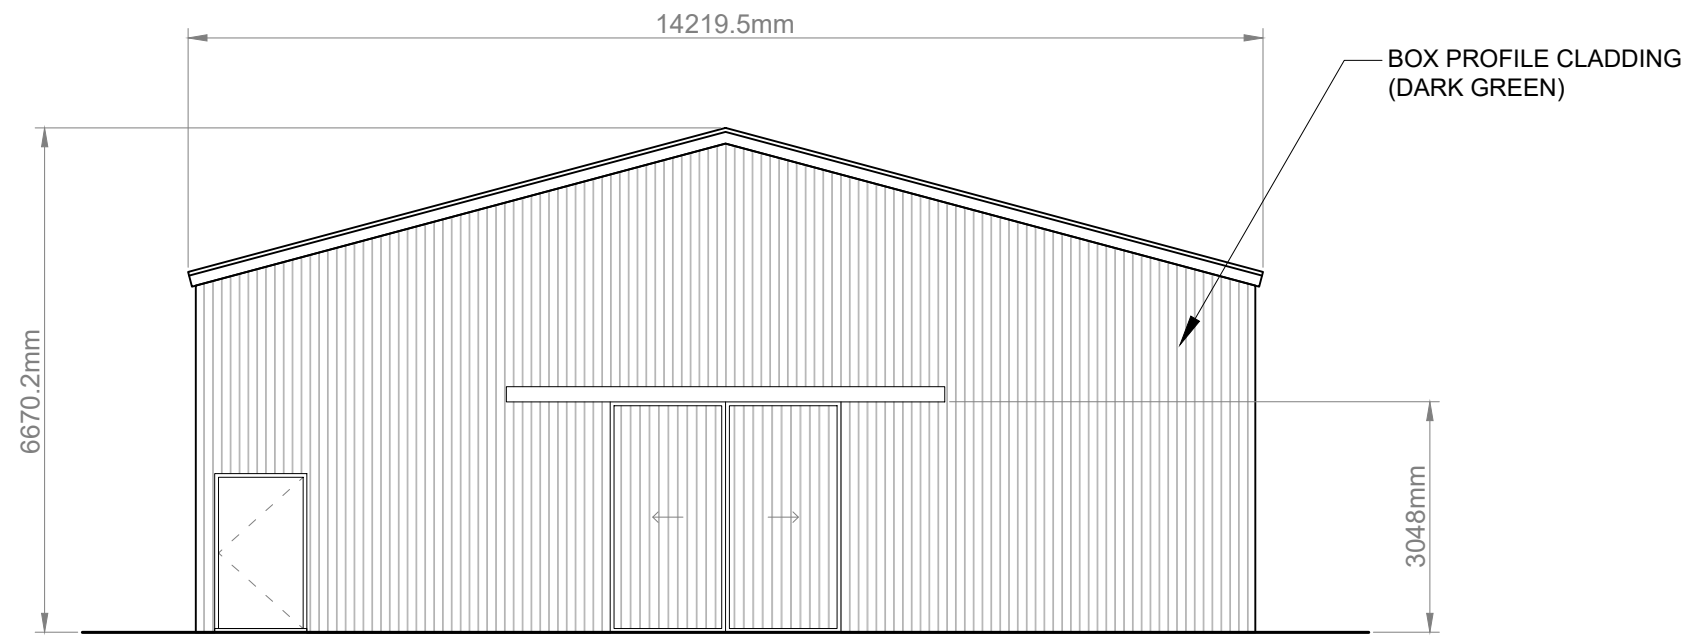

PROPOSED WEST ELEVATION



© XL Planning Ltd 2023

1A Fore Street,
Cullompton,
Devon
EX15 1JW

Tel. 01884 38662
www.xlplanning.co.uk
info@xlplanning.co.uk

PROJECT: WOOLLEY AGRICULTURAL SHED		DRAWING: PROPOSED EAST AND WEST ELEVATIONS			STATUS: PLANNING ISSUE		
CLIENT: J BAKER		DRAWING NUMBER: 06/A			REV A	DESCRIPTION PLANNING ISSUE	DATE 26/10/2023
SITE ADDRESS: LAND AT WOOLLEY, BUDE, CORNWALL, EX23 9HY		PROJECT NUMBER: 05123	DATE: OCTOBER 2023	SCALE: 1:100			
		PAGE SIZE: A3	DRAWN BY: MB	CHECKED BY: N/A			