


Ordnance Survey, (c) Crown Copyright 2023. All rights reserved. Licence number 100022432

Site Location Plan
Scale 1:1250

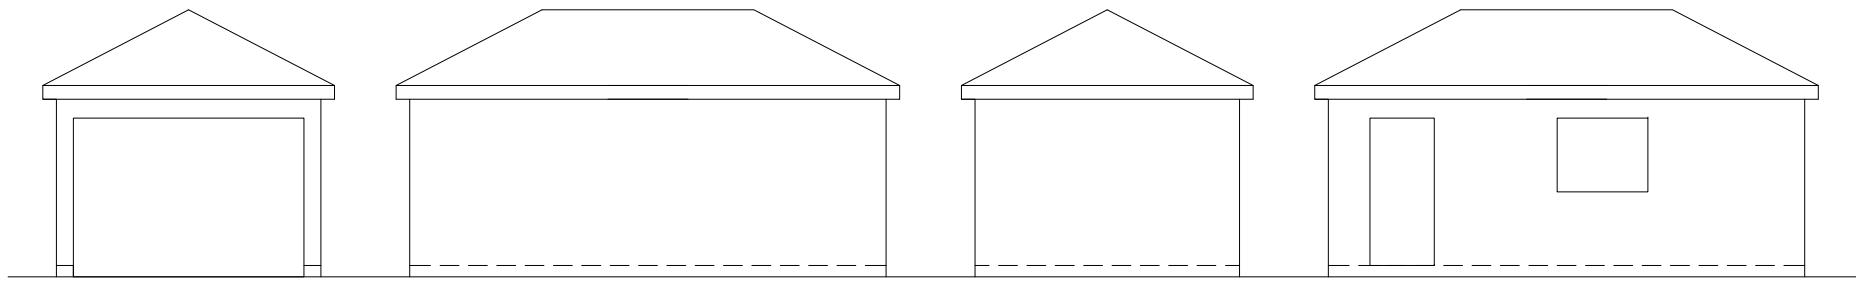


Front View
Scale 1:100


Side View
Scale 1:100

Rear View
Scale 1:100


Side View
Scale 1:100

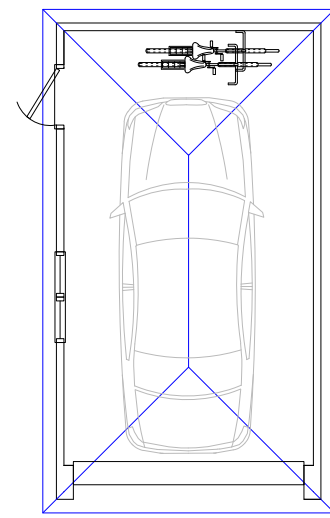


Ground Floor Plan
Scale 1:100

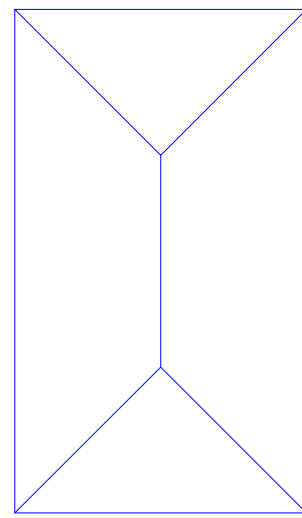


Roof Plan
Scale 1:100

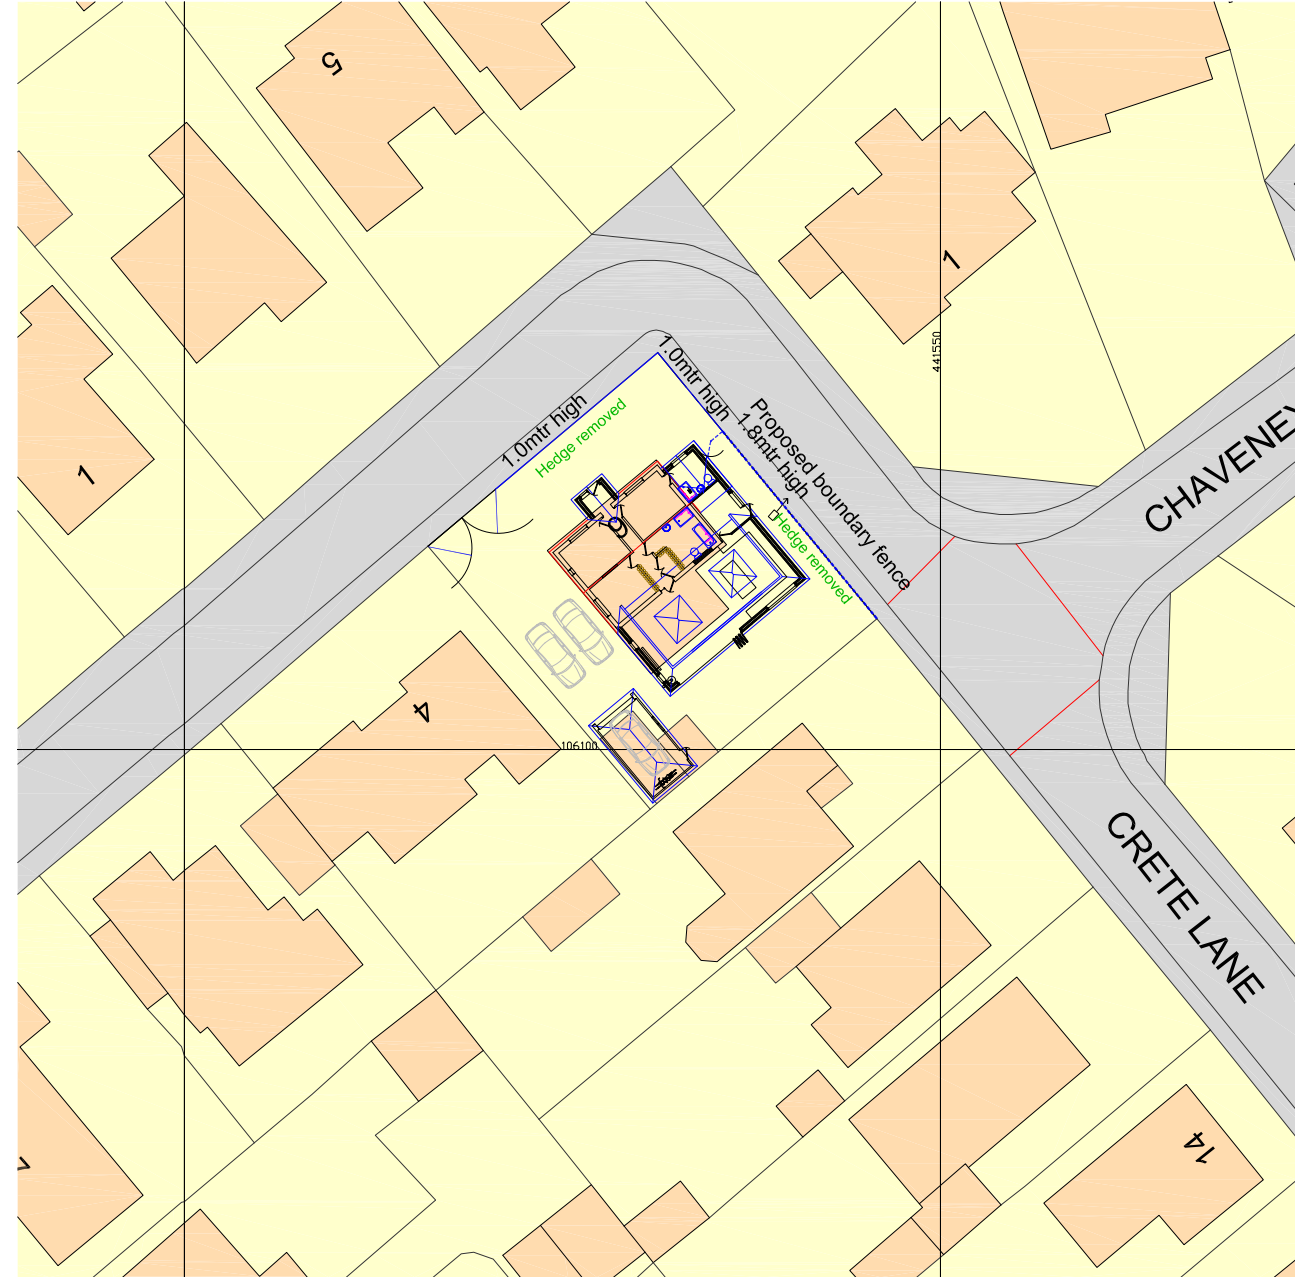

Block Plan
Scale 1:500

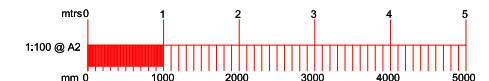


PROPOSED BOUNDARY TREATMENT

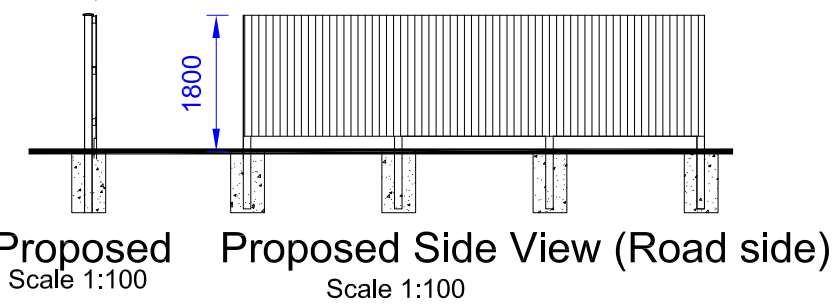


Proposed Side View (Road side)
Scale 1:100




1. Vertical larch lap fence
2. 100 x 100 timber posts
3. Gravel boards
4. 4support rails
5. Post caps
6. fence capping

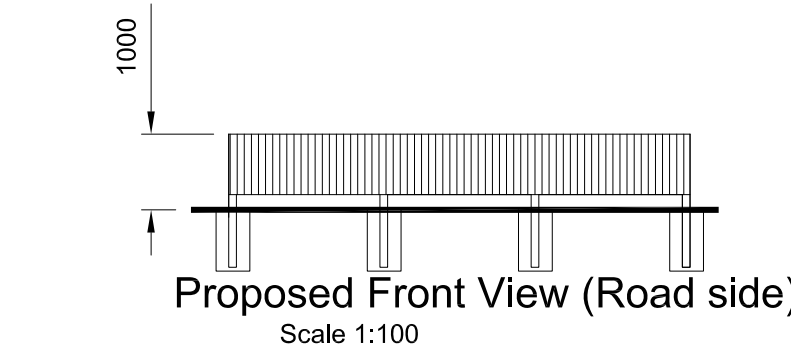

Proposed Front View (Road side)
Scale 1:100

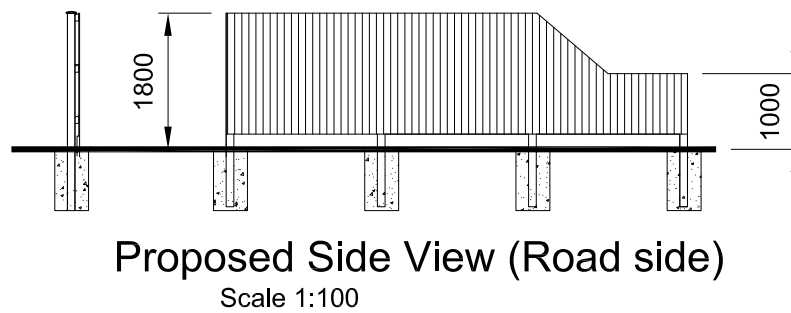

Proposed Side View (Road side)
Scale 1:100

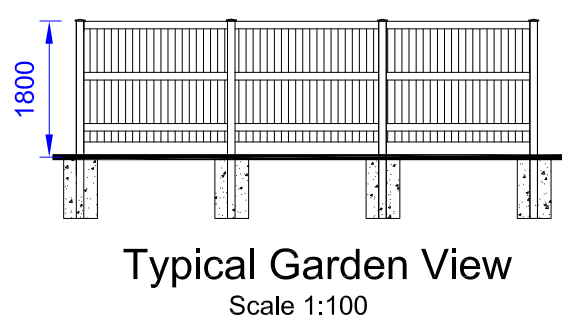

Typical Garden View
Scale 1:100

Notes
All dimensions and details to be checked on site by builder prior to commencement of works.
This plan must not be acted upon until it has been approved by the Local Authority.
Client to conform to party wall act of 1996 if required.

B		
A		
	Date	Revisions
Drawing Title: Maps		

SITE ADDRESS	CLIENT ADDRESS
6 Crete Lane Dibden Purlieu Southampton SO45 4HW	

Scale.	as noted	PAPER SIZE A2
Date.	January 2024	Drawn by. R.N.S.

Sanders Design Services Ltd
95 Cedar Road
Hythe
Southampton
SO45 3PX
www.sandersdesignservices.co.uk
info@sandersdesignservices.co.uk
023 8020 7195

Drawing No	Revision
farr sht 3	x