




Notes  
 All dimensions and details to be checked on site by builder prior to commencement of works.  
 This plan must not be acted upon until it has been approved by the Local Authority.  
 Client to conform to party wall act of 1996 if required.

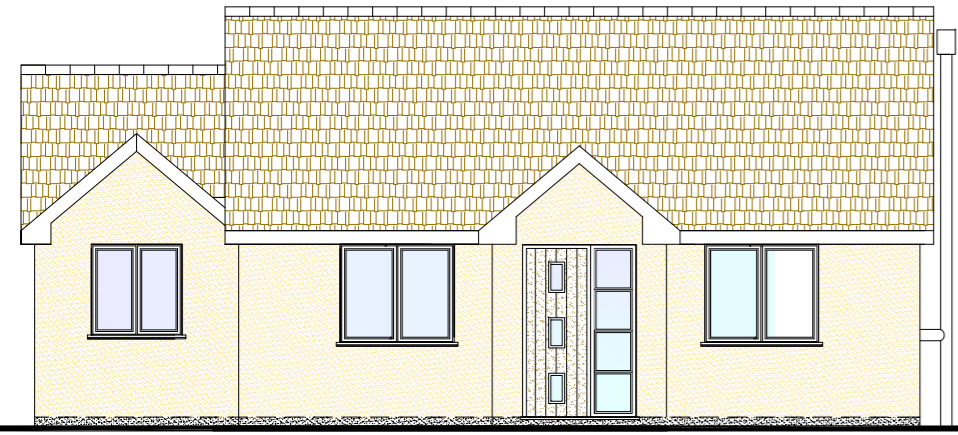


Front View  
 Scale 1:100

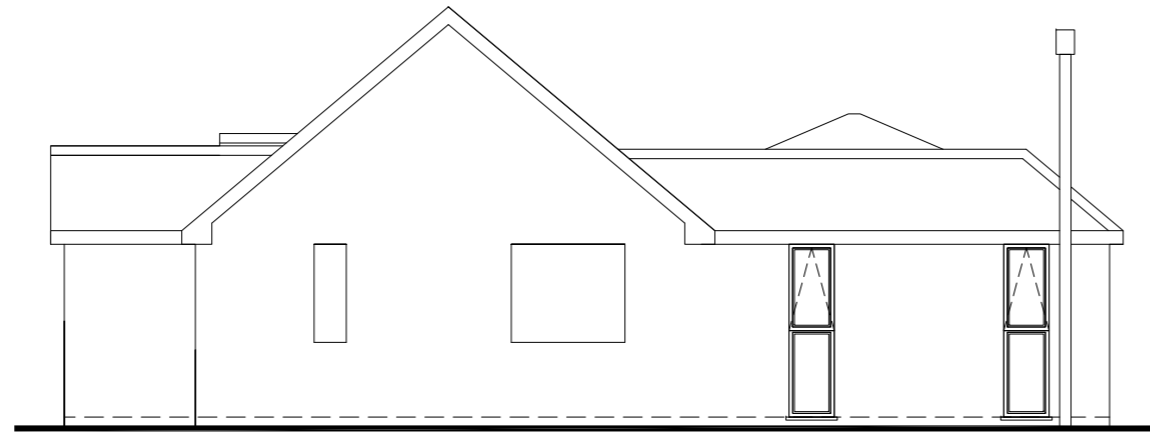



Side View  
 Scale 1:100

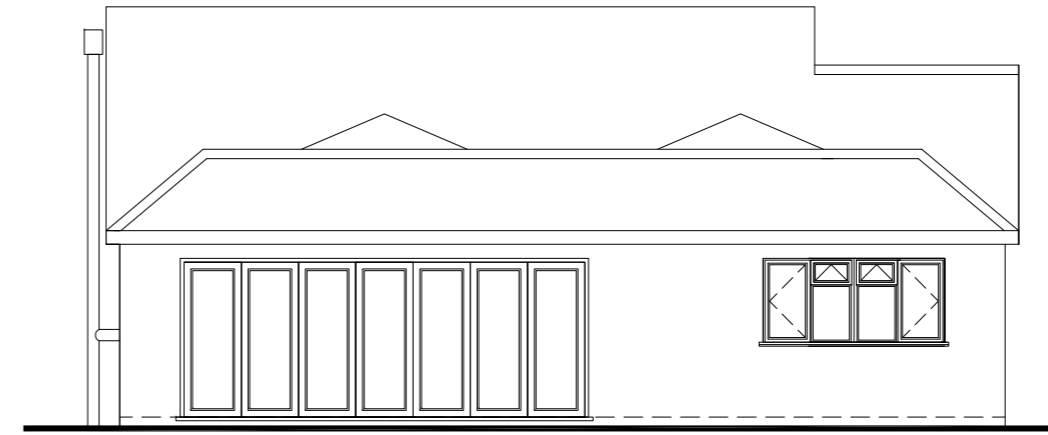


Rear View  
 Scale 1:100

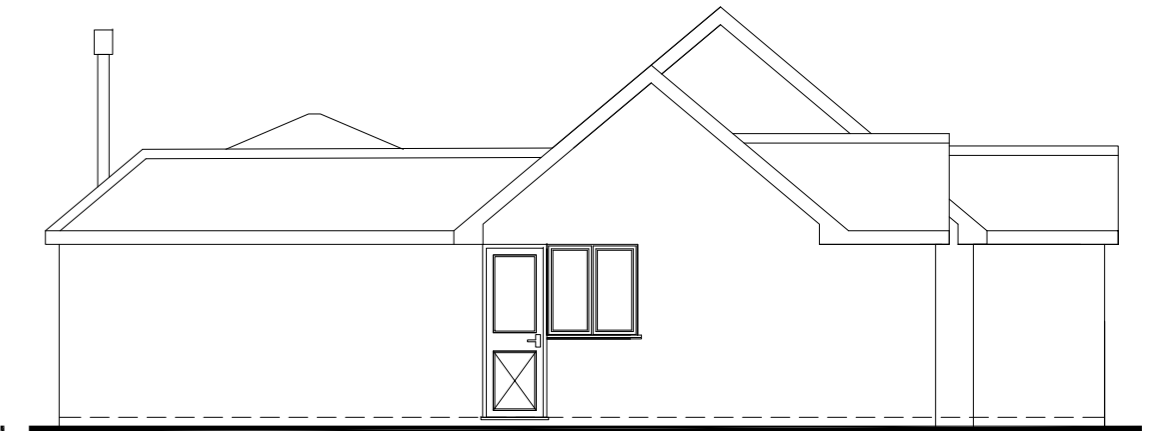

Side View  
 Scale 1:100

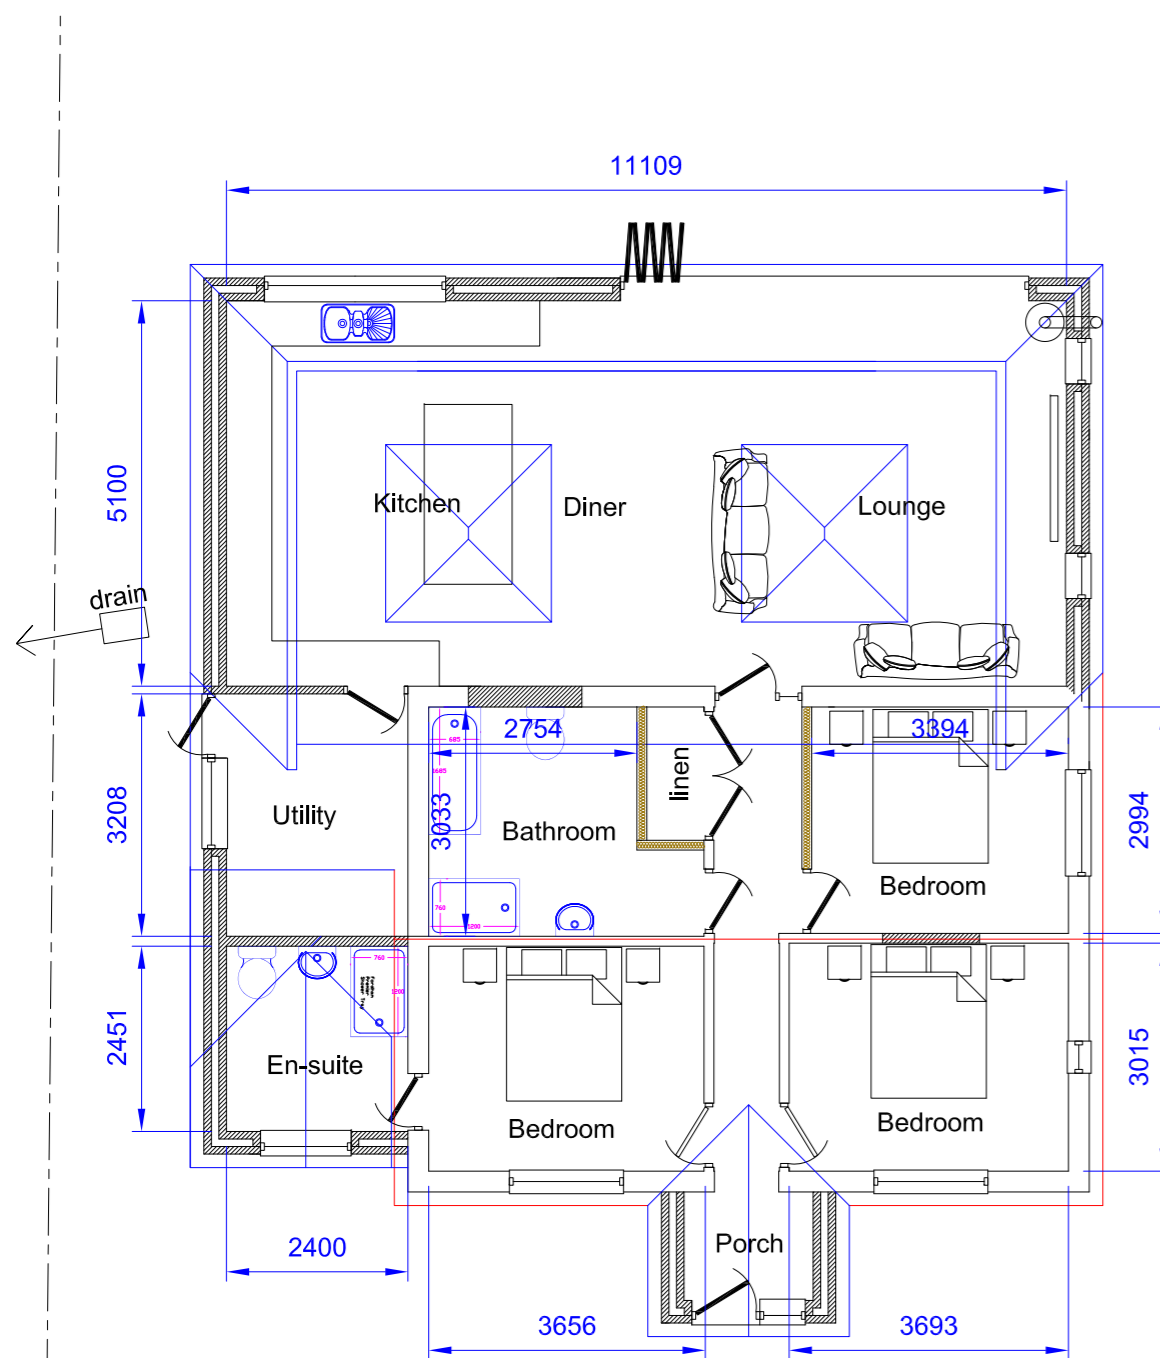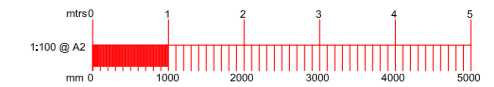

Ground Floor Plan  
 Scale 1:100

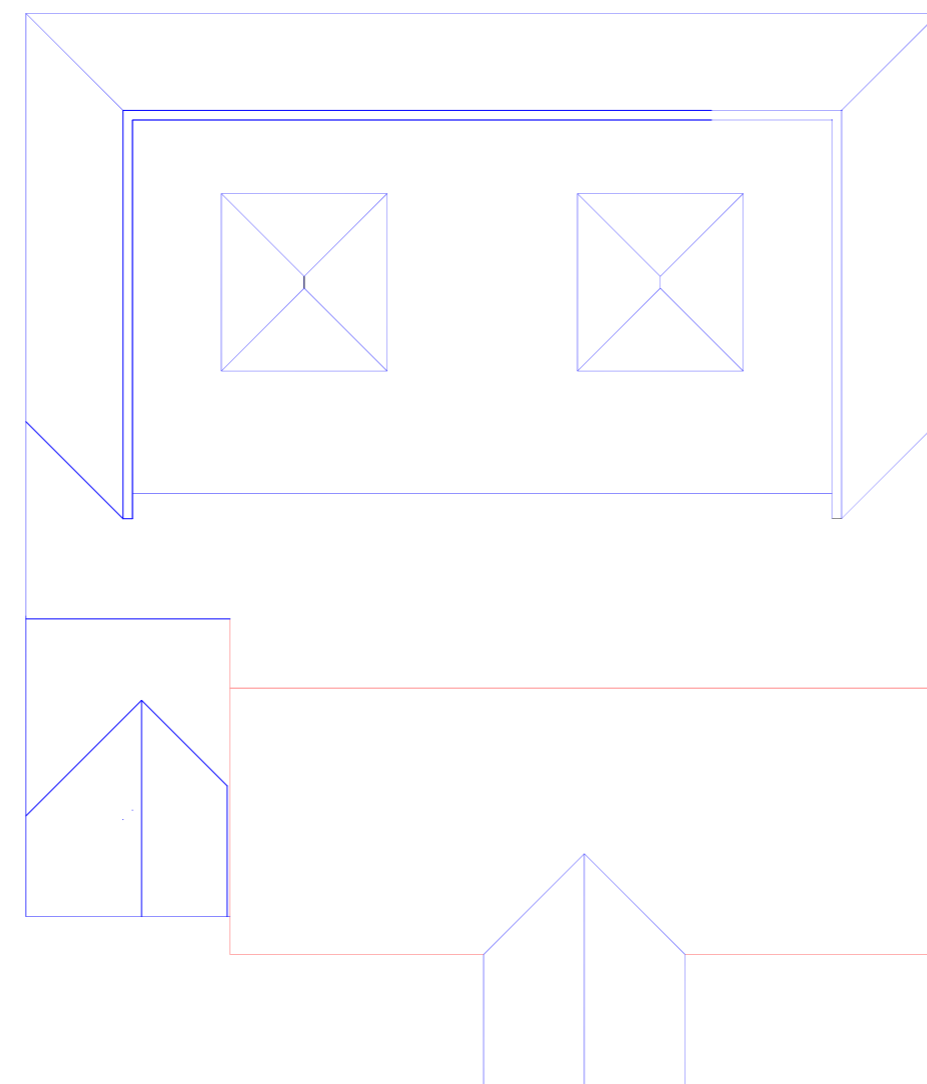

Roof Plan  
 Scale 1:100

|  |              |                     |
|--|--------------|---------------------|
| B  |              |                     |
| A  |              |                     |
|  | Date         | Revisions           |
| Drawing Title.<br>Proposed   |              |                     |
| SITE ADDRESS<br>6 Crete Lane<br>Dibden Purlieu<br>Southampton<br>SO45 4HW  |              | CLIENT ADDRESS      |
| Scale.   | as noted     | PAPER SIZE A2       |
| Date.  | January 2024 | Drawn by.<br>R.N.S. |
| <b>Sanders Design Services Ltd</b><br>95 Cedar Road<br>Hythe<br>Southampton<br>SO45 3PX<br><a href="http://www.sandersdesignservices.co.uk">www.sandersdesignservices.co.uk</a><br><a href="mailto:info@sandersdesignservices.co.uk">info@sandersdesignservices.co.uk</a><br>023 8020 7195 |              |                     |
| Drawing No<br>farr sht 2   |              | Revision<br>x       |

