




PROPOSED SIDE ELEVATION 1:100




PROPOSED SIDE ELEVATION 1:100

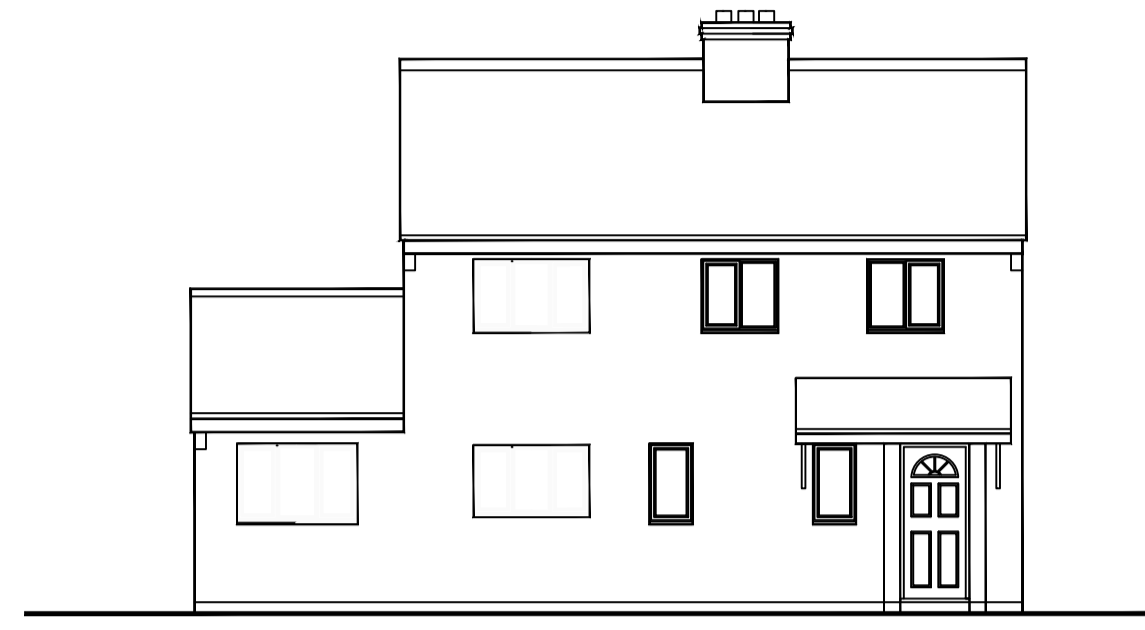


PROPOSED FRONT ELEVATION 1:100



PROPOSED REAR ELEVATION 1:100

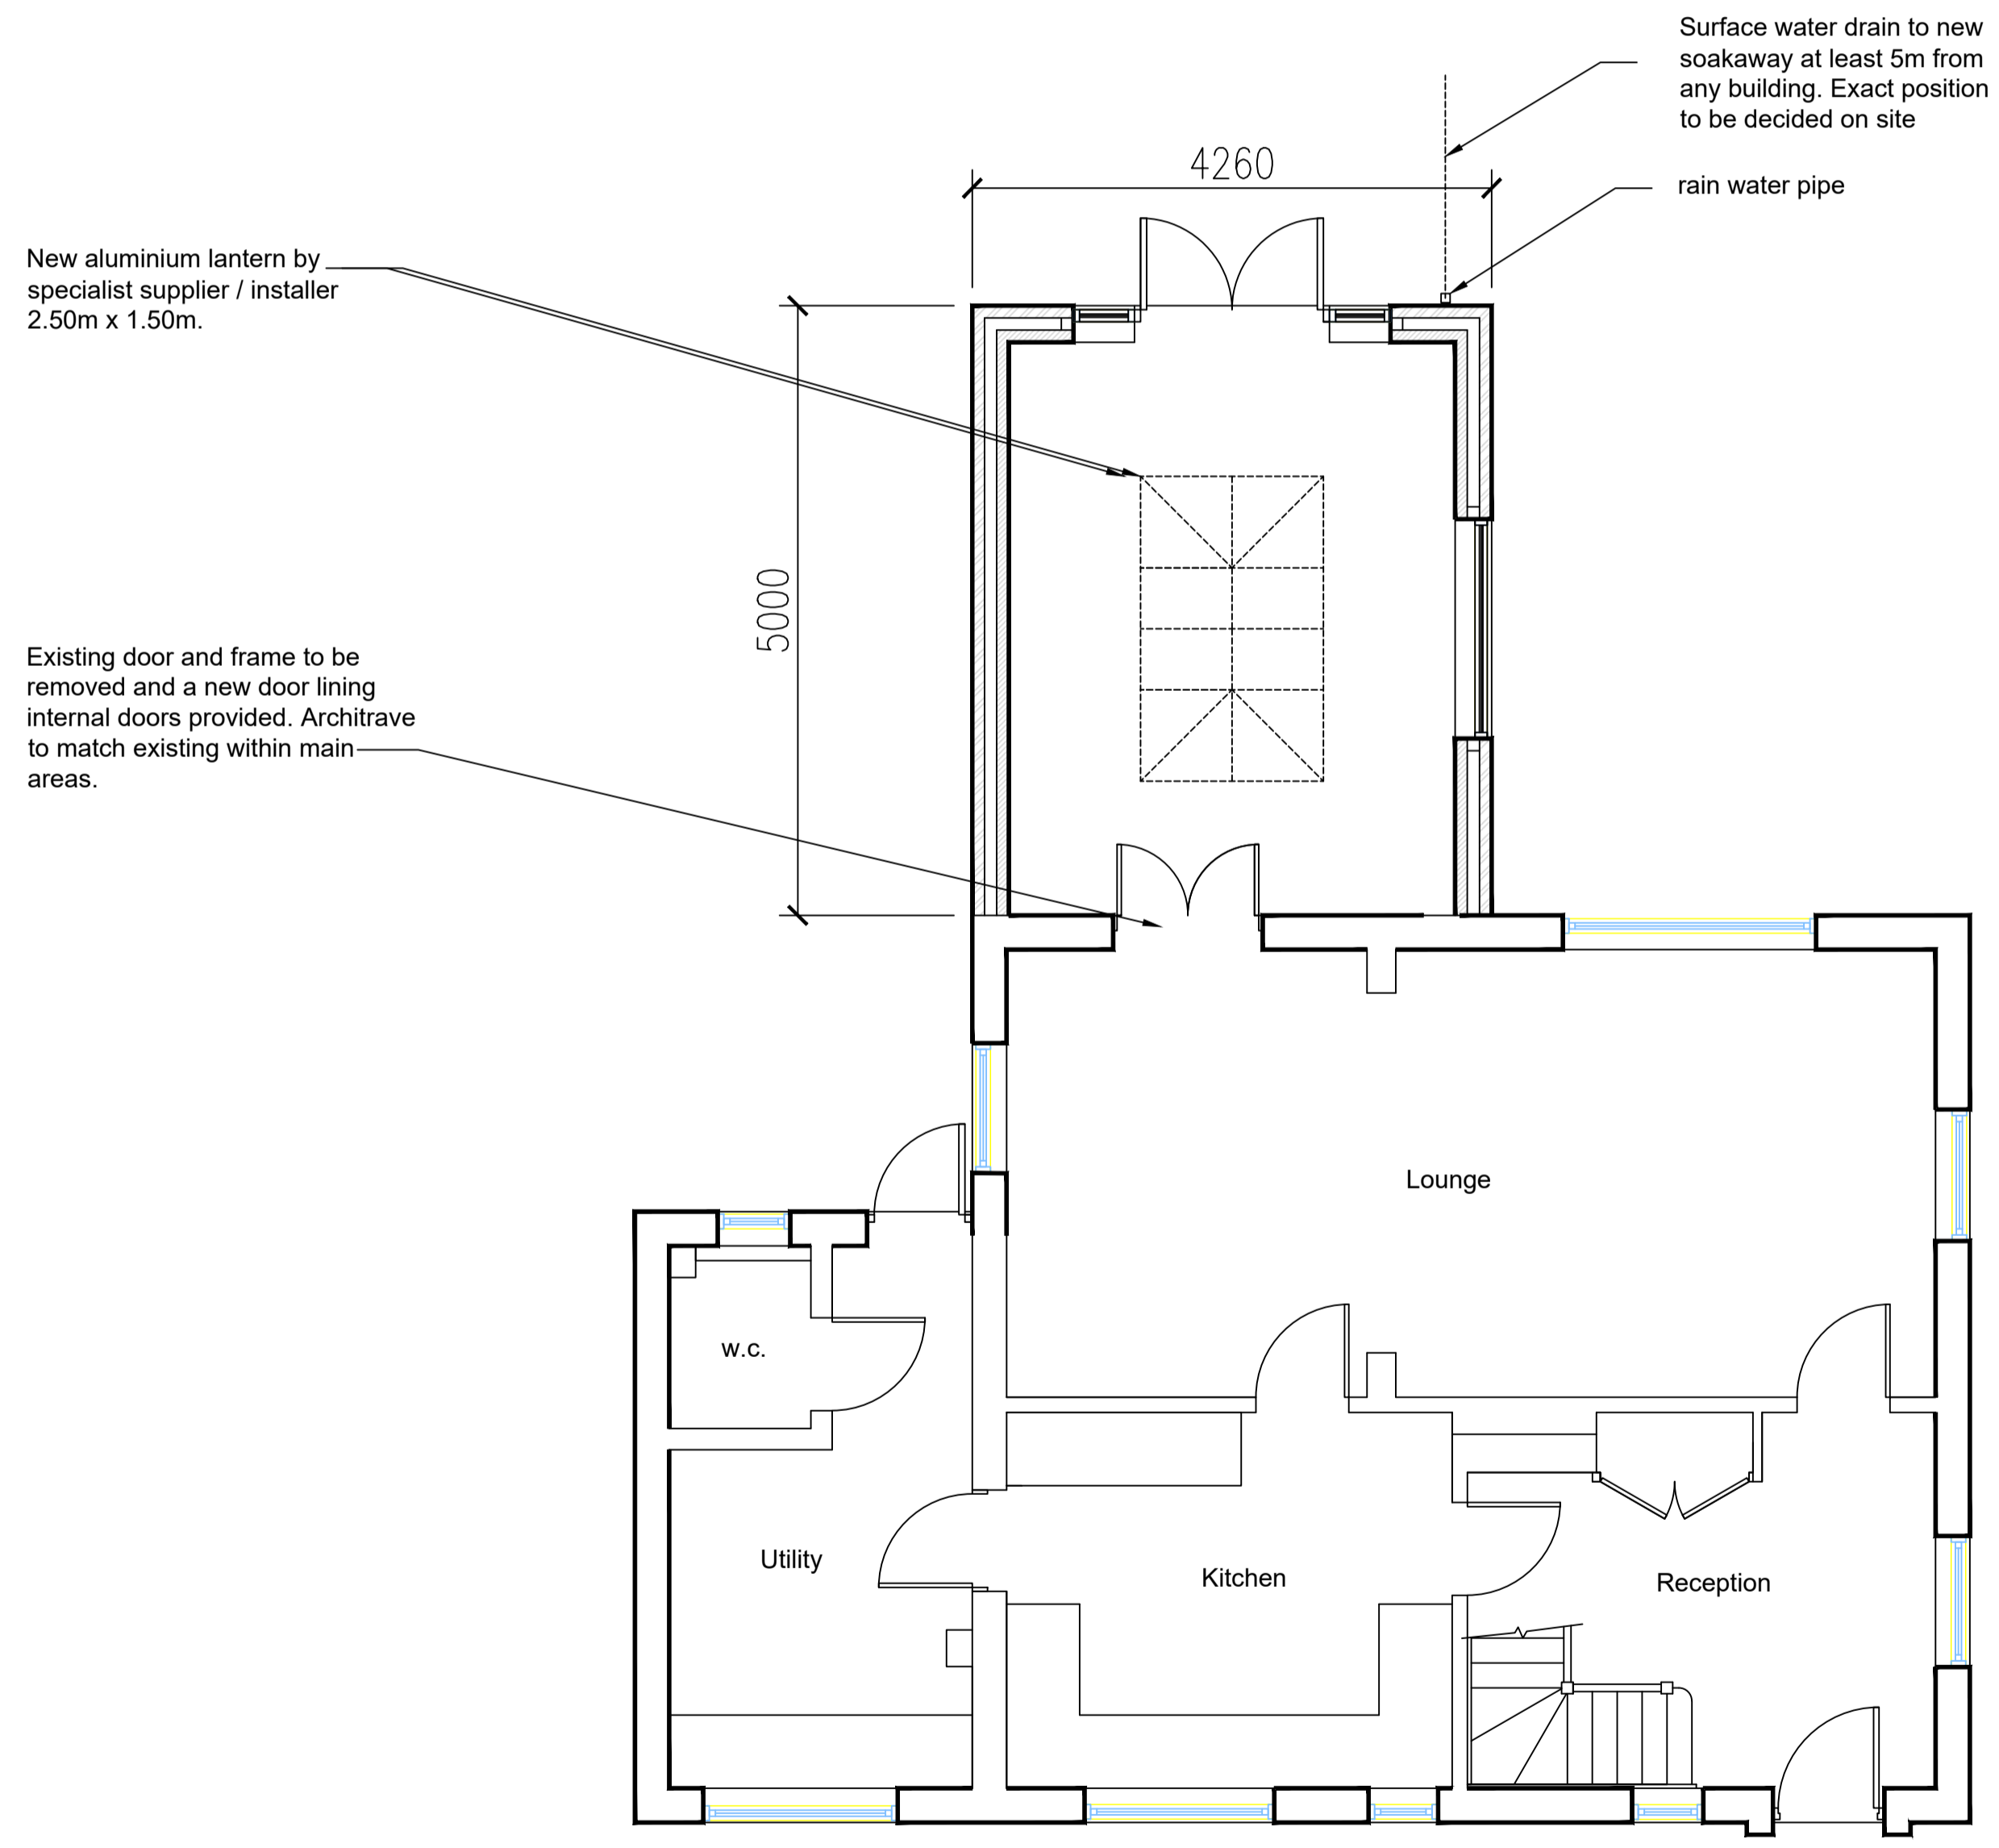


PROPOSED GROUND FLOOR PLAN 1:50

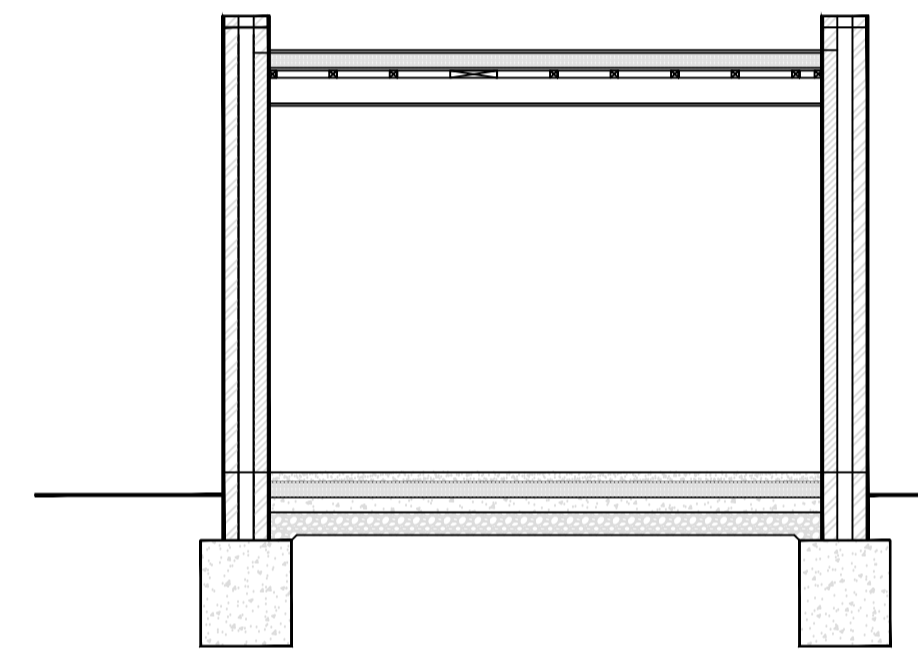

TYPICAL SECTION 1:50

Scale bar 1:100 1 2 3 4 5m

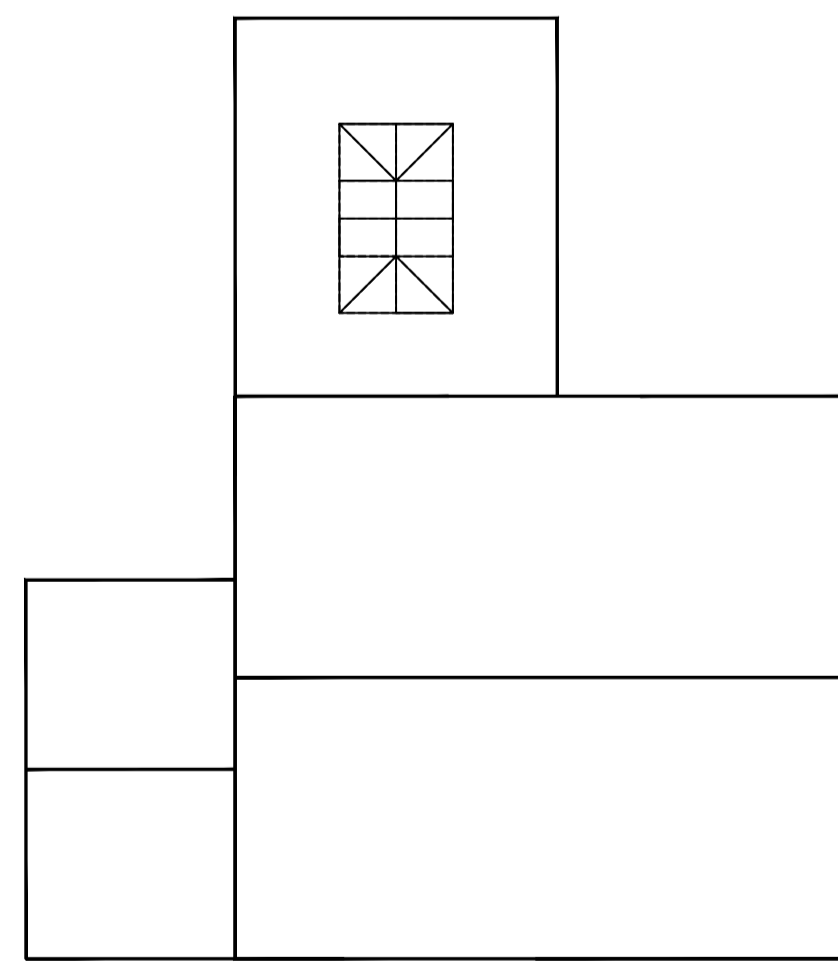

PROPOSED ROOF PLAN 1:100

Scale Bar 1:50 0 1 2 3 4 5m

PROPOSED SINGLE STOREY REAR EXTENSION

at
Wells Tye
Lime Walk
Dibden Purlieu
Southampton
SO45 4RB

Client
Mr & Mrs Sanuels

PROPOSED ELEVATIONS AND FLOOR PLAN

DWG No BPE24/01/01

BUILDING PLANS & ESTIMATING

9 The Close
Holbury
Southampton
Hampshire
SO45 2PG

Email abbott.bob@sky.com
Tel 07795 692060