


Scale bar 1:100 1 2 3 4 5m

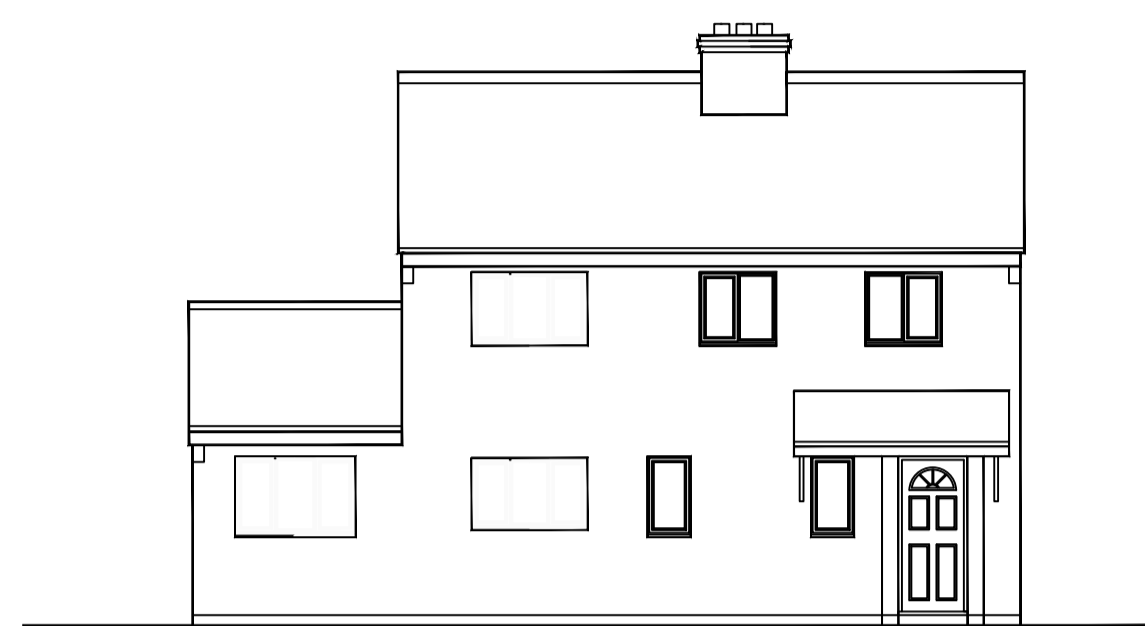

EXISTING FRONT ELEVATION 1:100




EXISTING REAR ELEVATION 1:100



EXISTING SIDE ELEVATION 1:100



EXISTING SIDE ELEVATION 1:100

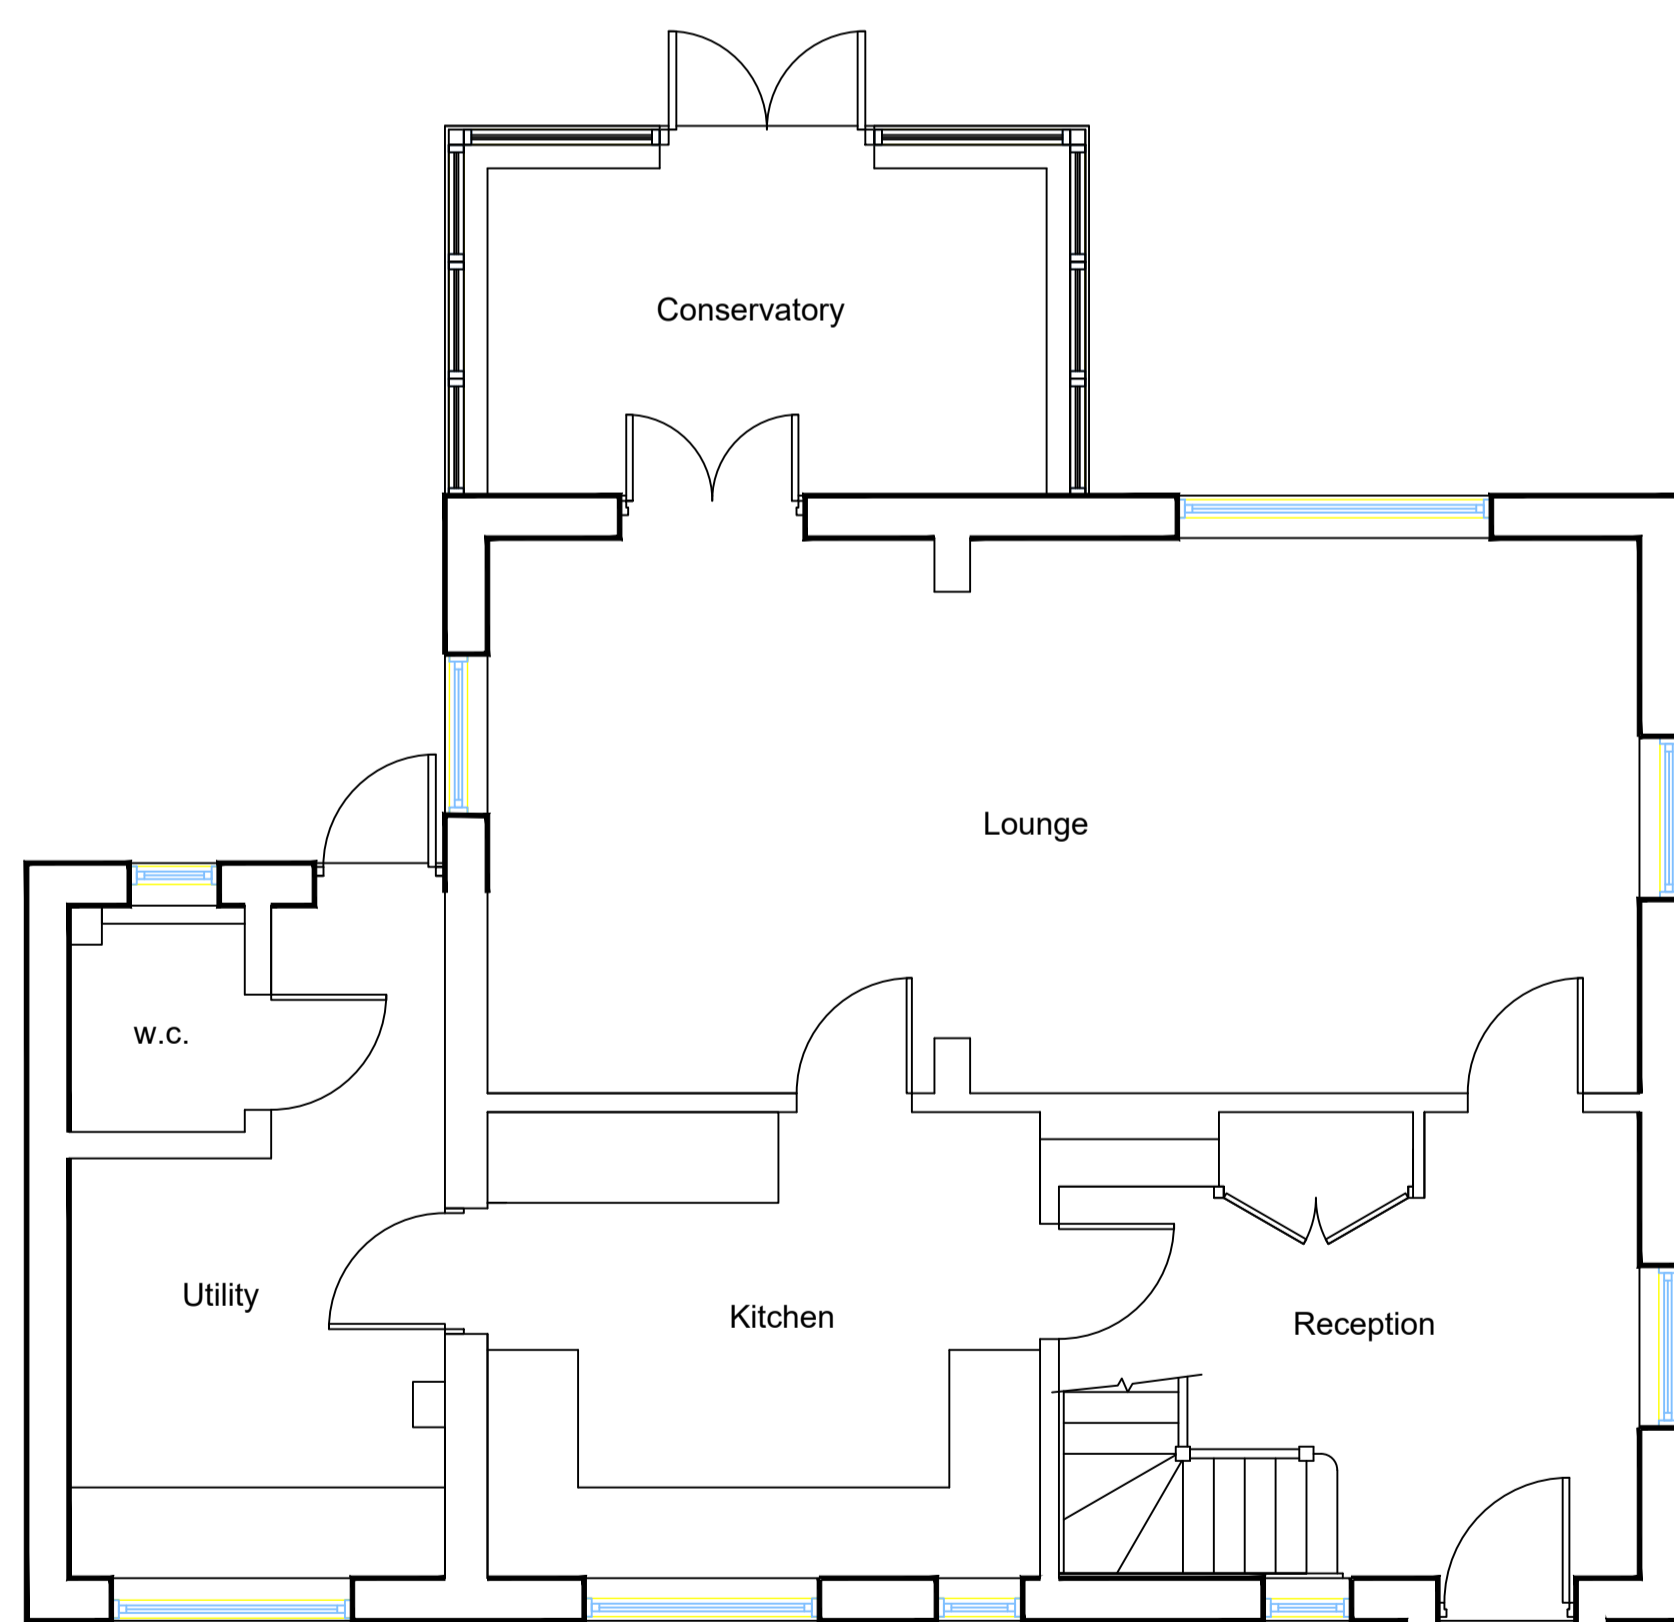

EXISTING GROUND FLOOR PLAN 1:50

Scale Bar 1:50



PROPOSED SINGLE STOREY REAR EXTENSION

at

Wells Tye
Lime Walk
Dibden Purlieu
Southampton
SO45 4RB

Client

Mr & Mrs Sanuels

EXISTING ELEVATIONS AND FLOOR PLAN

DWG No BPE024/01/02

BUILDING PLANS & ESTIMATING

9 The Close
Holbury
Southampton
Hampshire
SO45 2PG

Email abbott.bob@sky.com
Tel 07795 692060