

Ground Floor



Front Elevation

Existing roller shutter not shown on front elevation. Existing internally illuminated fascia sign over glazed frontage

Rev	By	Notes
-----	----	-------



RUSHWORTH
ARCHITECTURE

info@r-w-a.co.uk
0777 288 0171

Client
Yi Li

Project

14 Water Lane
Totton
SO40 3DP

Drawing

Existing Floor Plan &
Front Elevation

Project No.
23040

Status
Existing

Scale
1:100



Size
A4

Drawn by
OR-RWA


Date
Jan 2024

Drawing No.
EX01

Revision
-

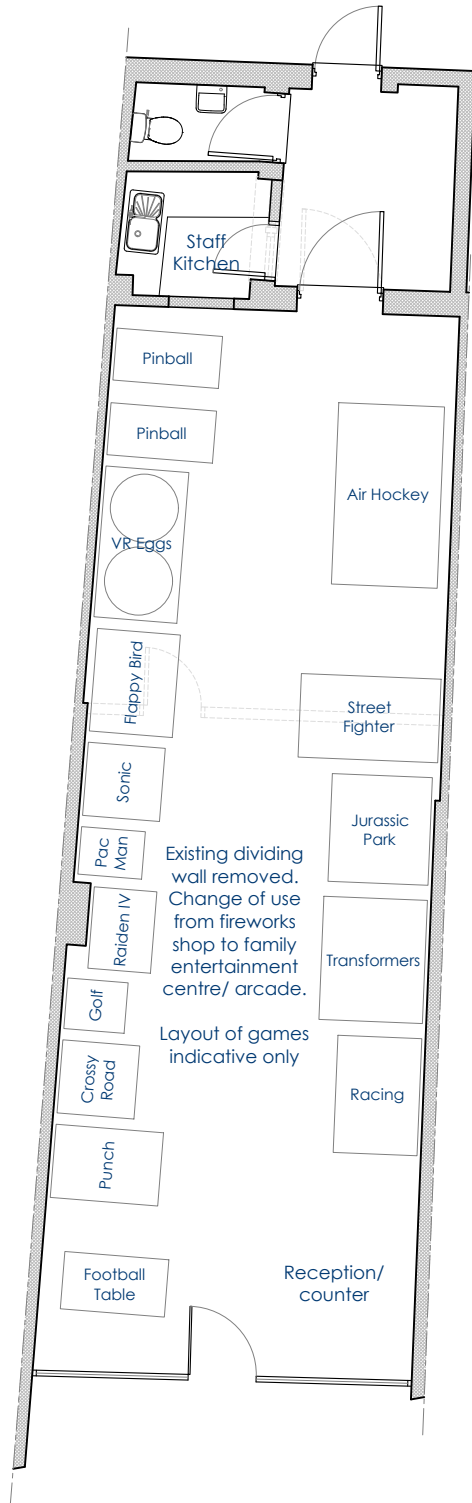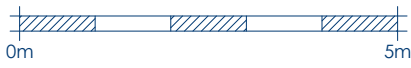

Ground Floor

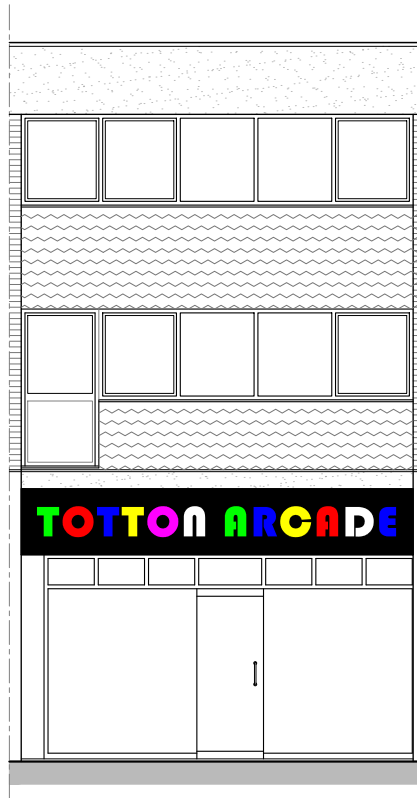


Front Elevation

Existing roller shutter not shown on front elevation, to be retained. Existing internally illuminated fascia sign retained, existing lettering removed & new vinyl covering/lettering added

Rev	By	Notes
 RUSHWORTH ARCHITECTURE info@r-w-a.co.uk 0777 288 0171		
Client Yi Li		
Project 14 Water Lane Totton SO40 3DP		
Drawing Proposed Floor Plan & Front Elevation		
Project No. 23040		
Status Planning		
Scale 1:100	Size A4	
Drawn by OR-RWA	Date Jan 2024	
Drawing No. PR01	Revision -	

Do not scale from this drawing except for planning application purposes only. All measurements stated are believed to be correct and should be checked onsite. Any discrepancies or errors should be reported to the designer before work commences. Copyright exists on the information and designs shown in this drawing. OS License: AC00008318437

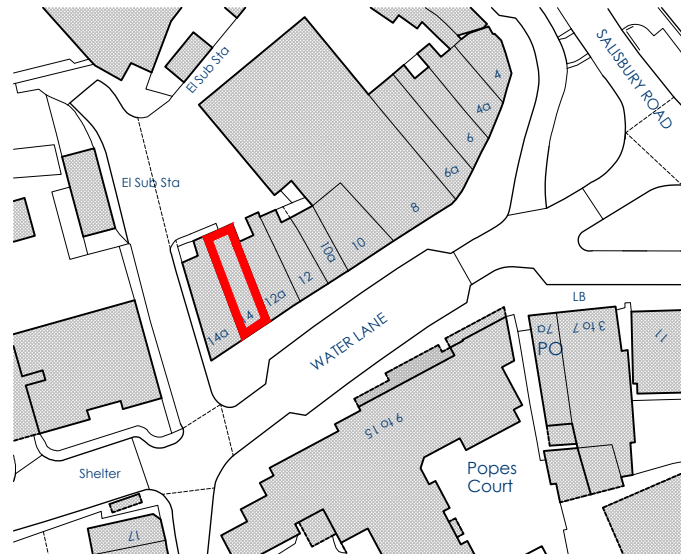

Rev By Notes



RUSHWORTH
ARCHITECTURE

info@r-w-a.co.uk
0777 288 0171

Client

Yi Li

Project

12a Water Lane
Totton
Southampton
SO40 3DP

Drawing

Site Location Plan

Project No.

23040

Status

Planning

Scale

1:1250

Size

A4

Drawn by

OR-RWA

Date

Jan 2024

Drawing No.

S01

Revision

-