




CANTERBURY CLAY HAND MADE RED TILES



RESTORATION RED FACING BRICKS

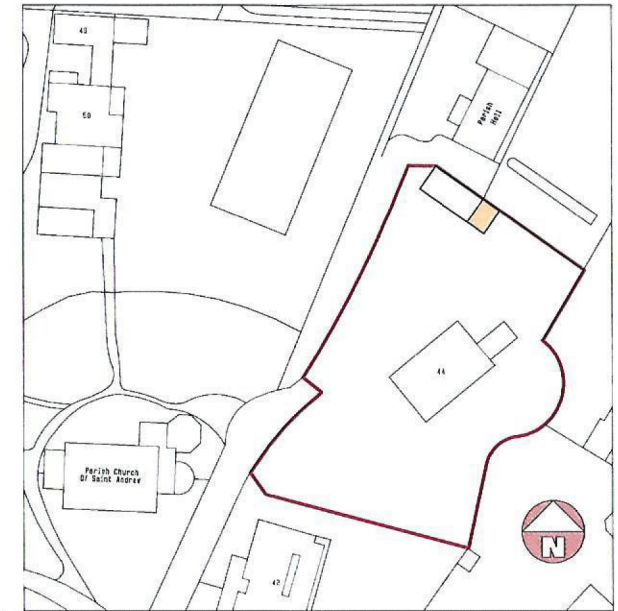

© UKMap Copyright. The GeoInformation Group 2015 Licence No. LANDMLDN100003121118


LOCATION PLAN 1.500




WHITE PAINTED TIMBER CASEMENT WINDOWS

TIMBER GARAGE DOORS


PROPOSED FRONT ELEVATION

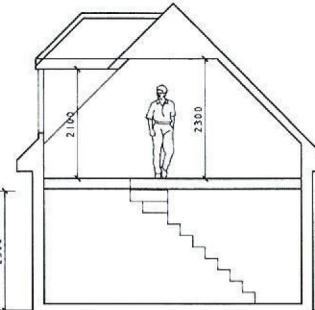


PROPOSED SECTION

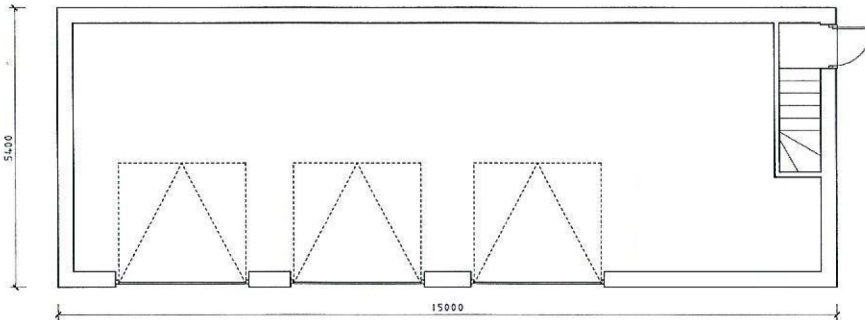

PROPOSED GROUND FLOOR PLAN

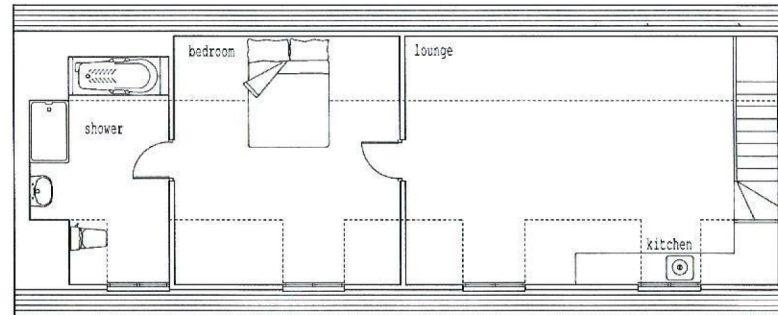

PROPOSED FIRST FLOOR PLAN

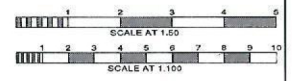


No.	Date	By	Comments
Revisions			

Site Address
CHURCH END HOUSE
44 TOTTERIDGE VILLAGE
N20 8PR

Job Title
DEMOLITION AND REBUILD
OF DETACHED GARAGE

Drawing Title
PROPOSED PLANS ELEVATIONS
AND SECTION
 Scale 1:50 Date 11/23 Drawn by AJC


Alan Cox
 associates
 Architectural & Planning Consultants
 TEL. 020 - 8440 - 7777
 FAX 020 - 8364 - 9556

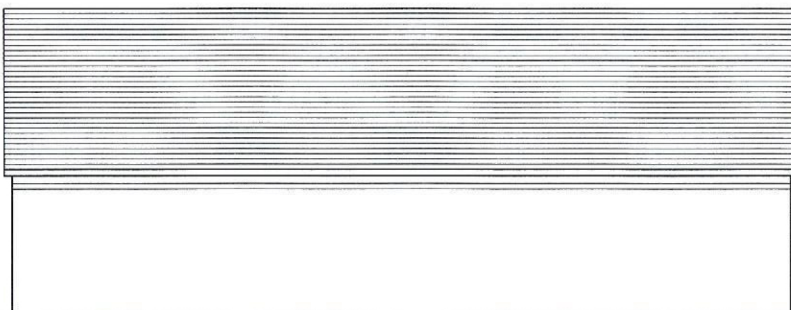

PROPOSED REAR ELEVATION










PROPOSED SIDE ELEVATION

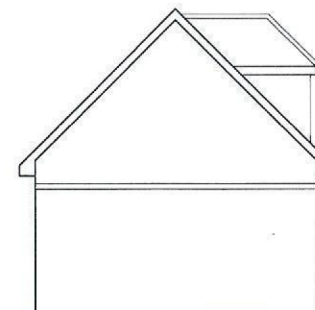

PROPOSED SIDE ELEVATION

Rev. No. 435315/2 REV 2

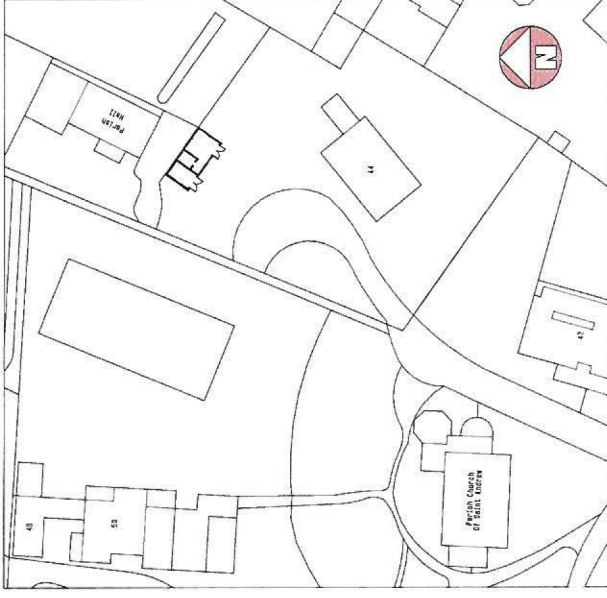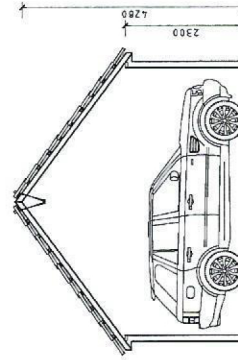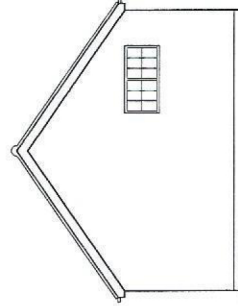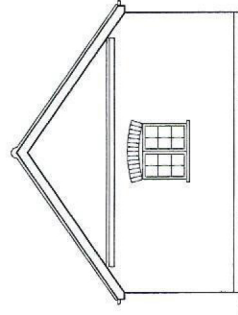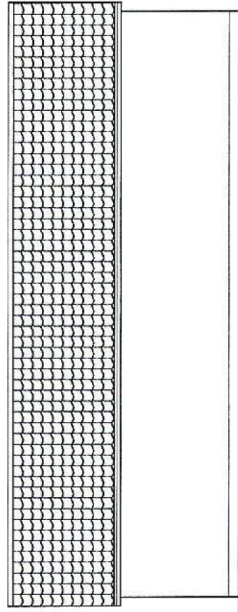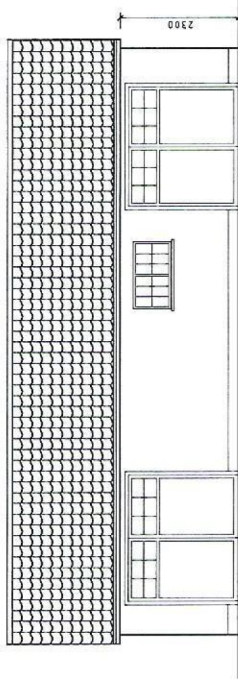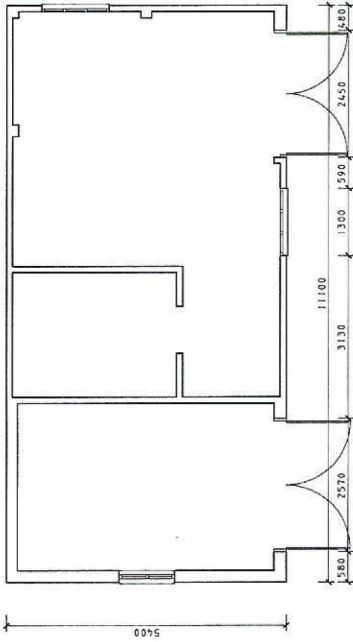

(c) UKMap Copyright. The GeoInformation Group 2015 Licence No. LANDMCON00093121118



Rev.	Date	By	Comments
Site Address CHURCH END HOUSE 44 TOTTERIDGE VILLAGE M20 8PR			
Job Title DEMOLITION AND REBUILD OF DETACHED GARAGE			
Drawing Title EXISTING PLANS ELEVATIONS AND SECTION			
Scale	1:50	Date	03/15
Drawn by	AJC		
Alan Cox associates ARCHITECTURAL & ENGINEERING CONSULTANTS UNIT 10, THE MILL, MILL LANE, TOTTERIDGE, MIDDLESEX, HA8 7TJ TEL: 020 - 8564 - 9777 FAX: 020 - 8564 - 9556			
Block	435315/1		Rev.