



PROPOSED FIRST FLOOR PLAN

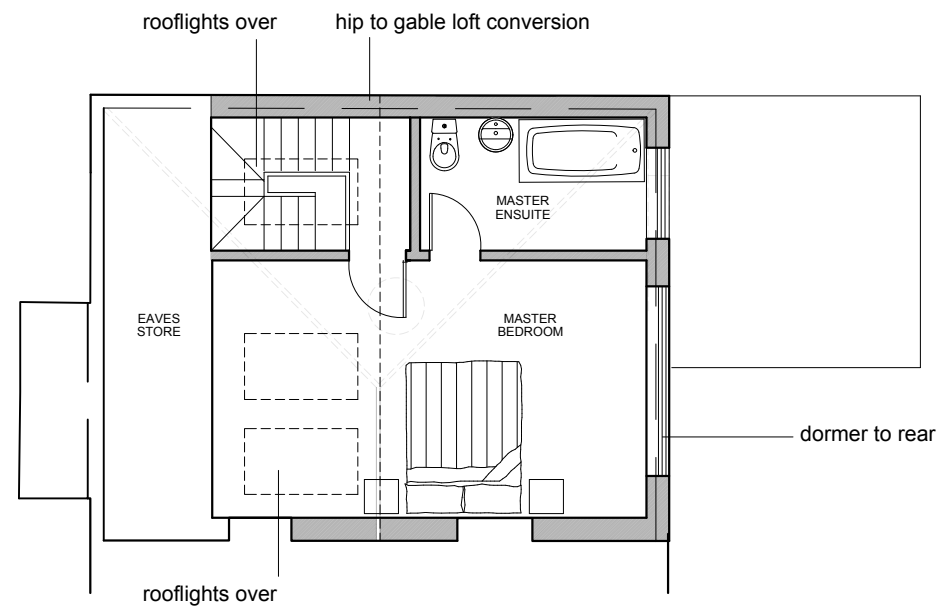


PROPOSED SECOND FLOOR PLAN

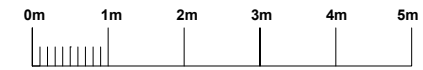

NOTES:
 ANY DISCREPANCIES TO BE REPORTED TO THE ARCHITECT.
 ALL DIMENSIONS GIVEN ARE TO STRUCTURAL ELEMENTS UNLESS OTHERWISE STATED.
 ALL DIMENSIONS TO BE CHECKED ON SITE.
 DO NOT SCALE FROM THIS DRAWING.

Revision:

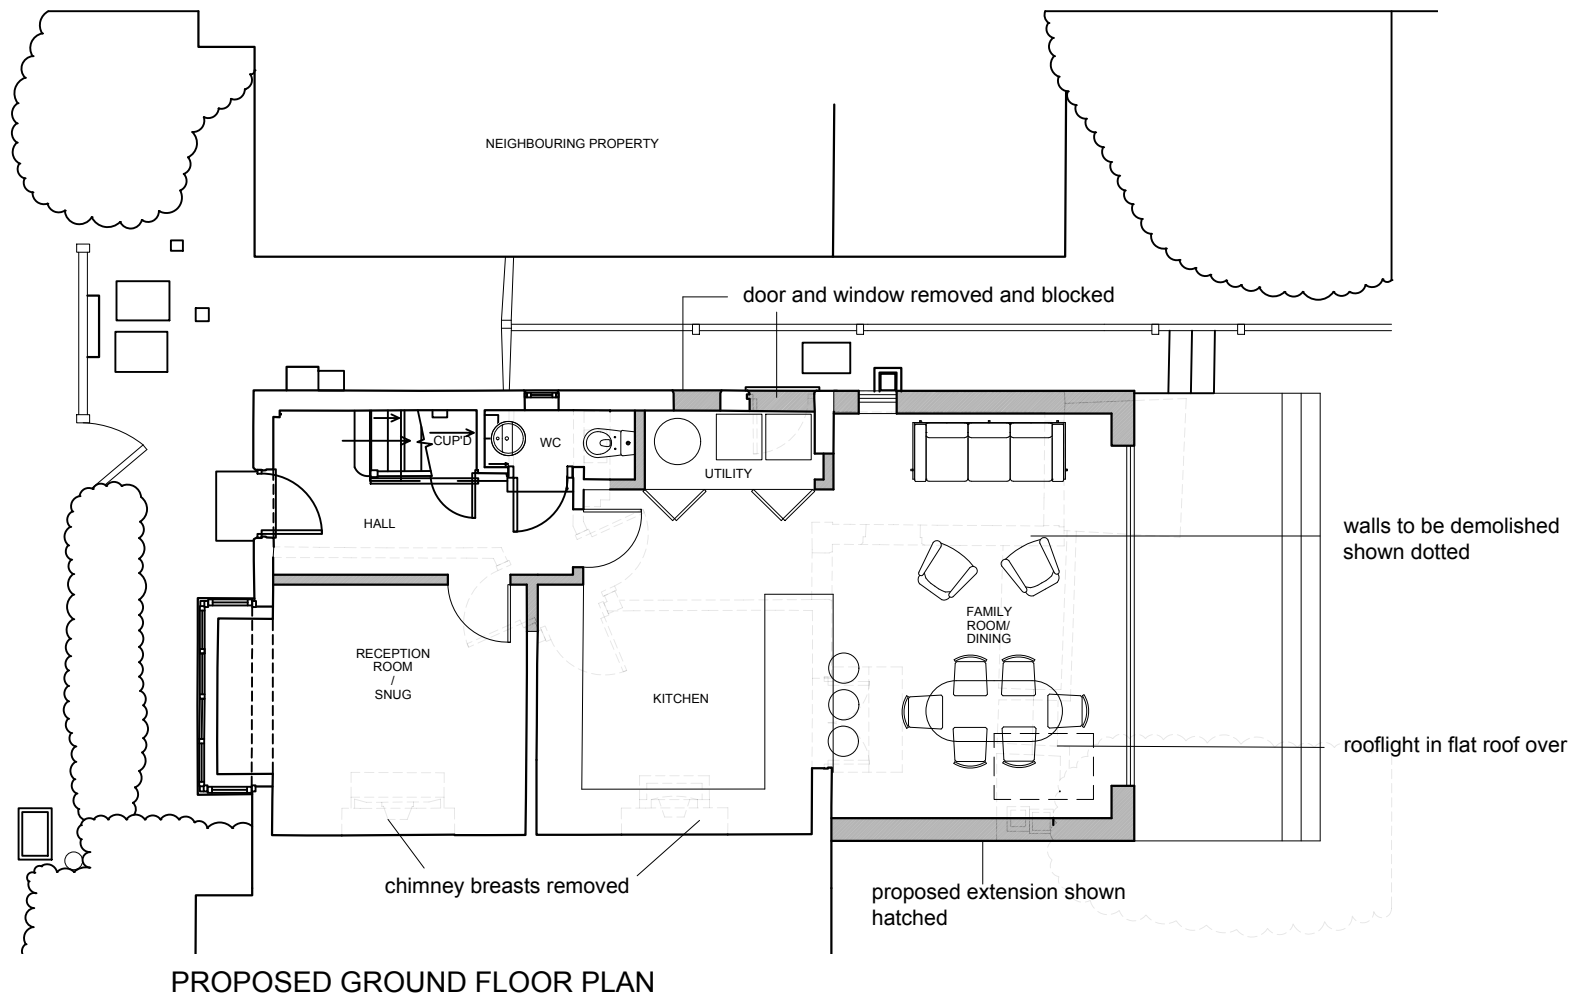

PROPOSED GROUND FLOOR PLAN

Status

PLANNING

Project

**27 RIVERSIDE ROAD
 OXFORD**

Title

PROPOSED PLANS

Drawn **SM**

Date **DECEMBER 2023**

Scale **1:100@A3**

Job No. **2023/394**

Drawing No. **04**

**PERIOLIMAN
 ARCHITECTS**

The Studio
 27 Home Close
 Oxford OX2 8PS

t. 01865 556043
 e. enquiries@perioliman.com
 w. www.perioliman.com