


NOTES:  
 ANY DISCREPANCIES TO BE REPORTED  
 TO THE ARCHITECT.  
 ALL DIMENSIONS GIVEN ARE TO STRUCTURAL  
 ELEMENTS UNLESS OTHERWISE STATED.  
 ALL DIMENSIONS TO BE CHECKED ON SITE.  
 DO NOT SCALE FROM THIS DRAWING.


Revision:

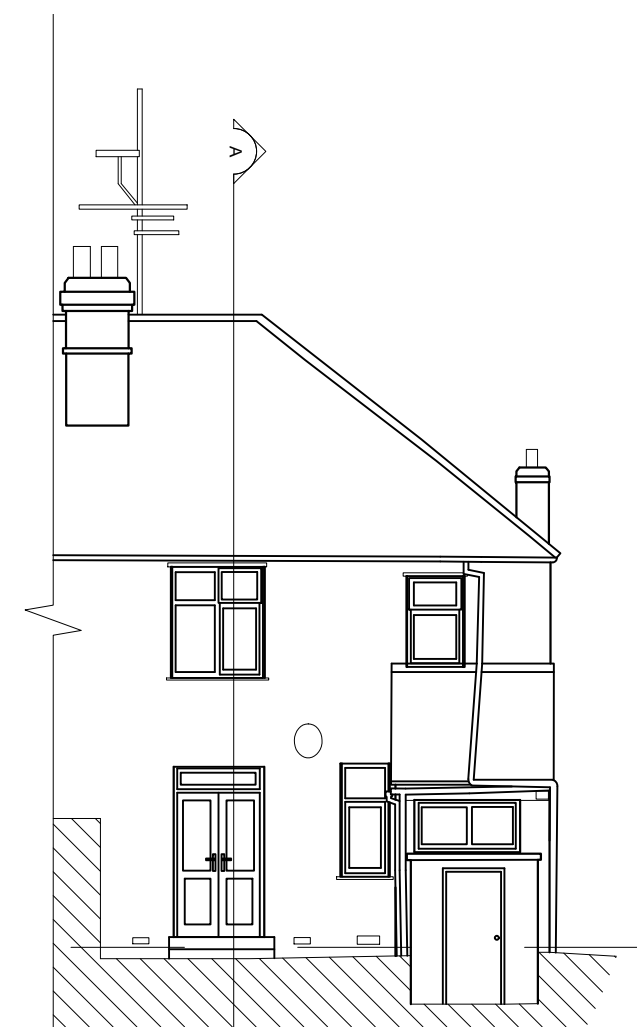


EXISTING WEST ELEVATION

EXISTING NORTH ELEVATION


EXISTING EAST ELEVATION

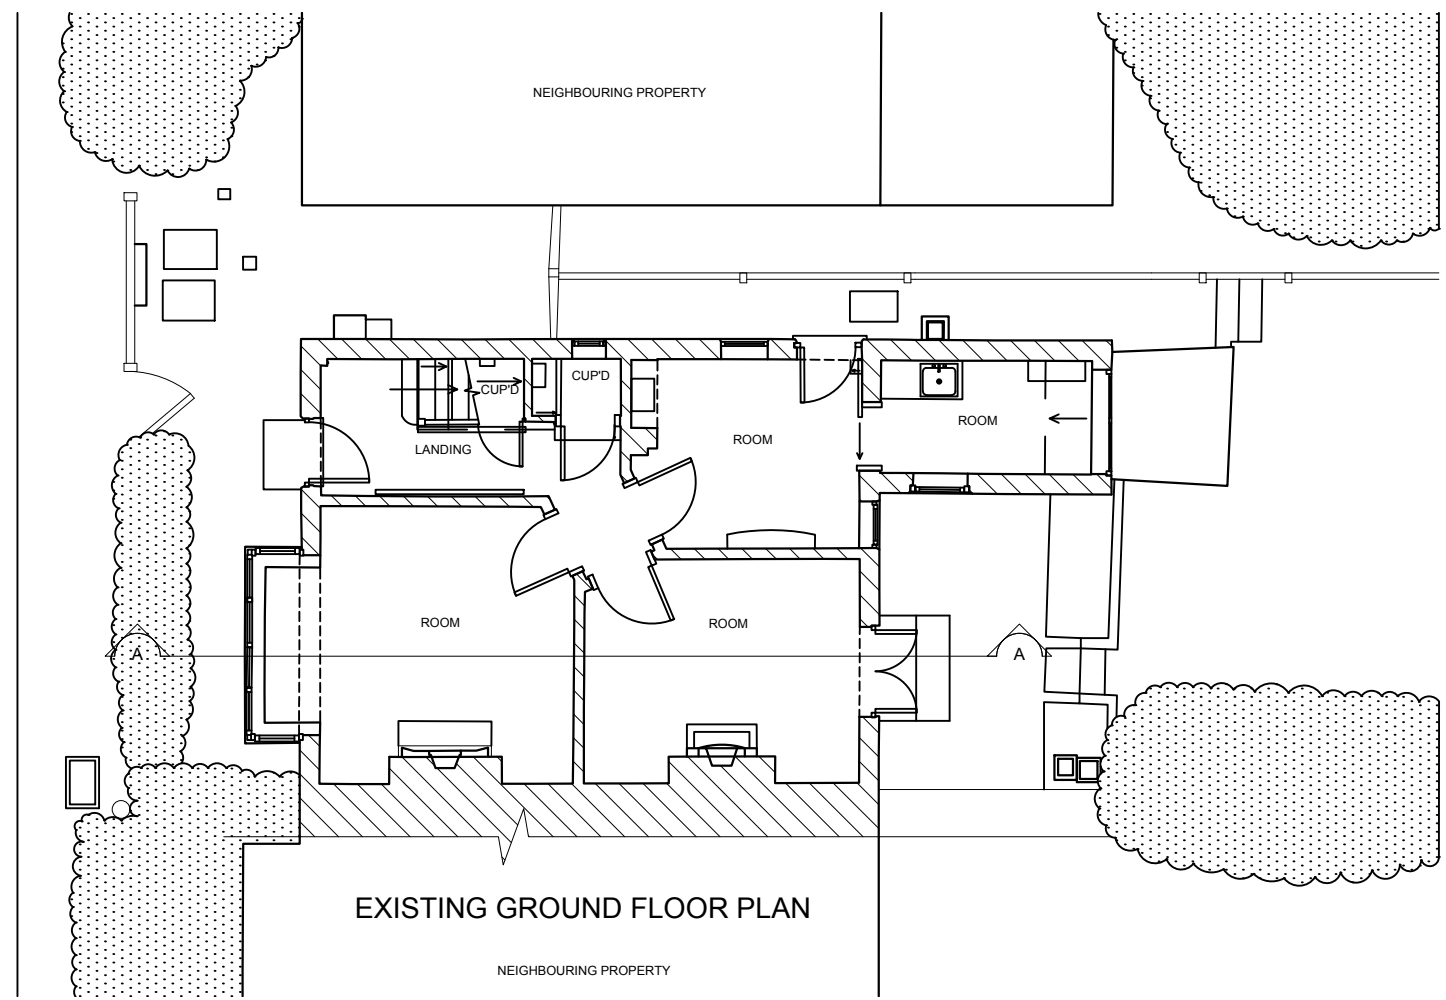

EXISTING GROUND FLOOR PLAN

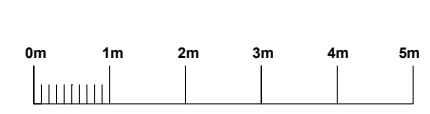

GARDEN

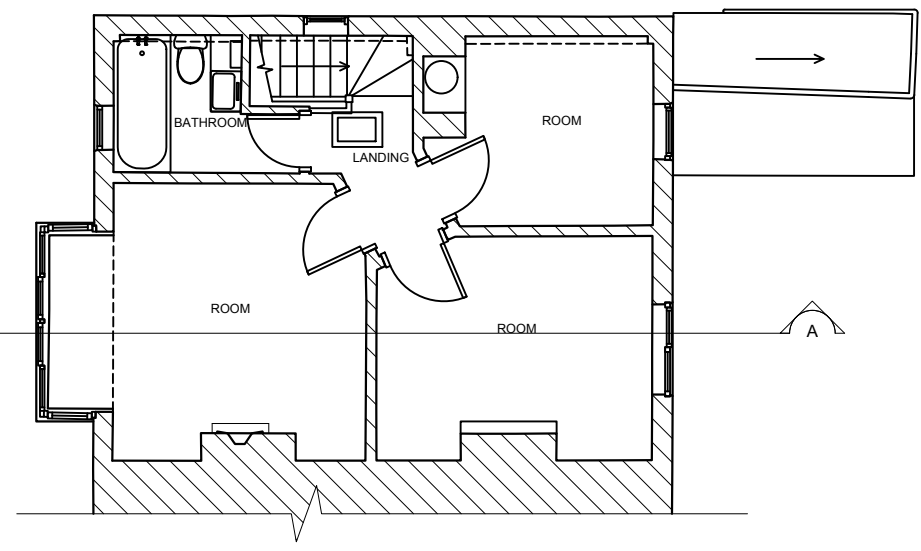

EXISTING FIRST FLOOR PLAN

Status  **PLANNING**

Project  
**27 RIVERSIDE ROAD  
 OXFORD**

Title  
**EXISTING PLANS AND  
 ELEVATIONS**

Drawn	SM
Date	DECEMBER 2023
Scale	1:100 AT A3
Job No.	2023/394
Drawing No.	07

**PERIOLIMAN  
 ARCHITECTS**

The Studio  
 27 Home Close  
 Oxford OX2 8PS

t. 01865 556043  
 e. enquiries@perioliman.com  
 w. www.perioliman.com