

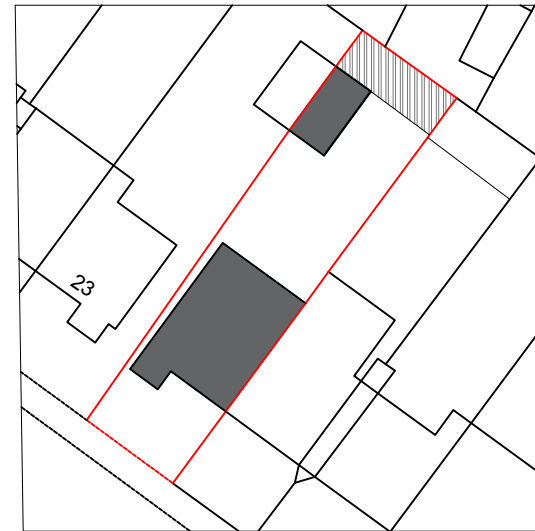


GROUND FLOOR PLAN


1. EXISTING BRICKWORK
2. TIMBER CLADDING
3. RENDER FINISH
4. PVC FRAMED WINDOW/DOOR TO MATCH EXISTING
5. ROOF WINDOW

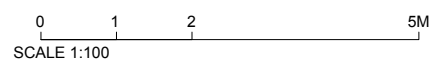


BLOCK PLAN  
1:500

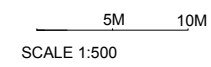


LOCATION PLAN  
1:1250

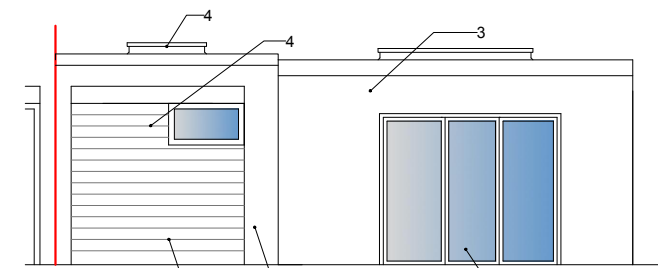


FRONT 1:100

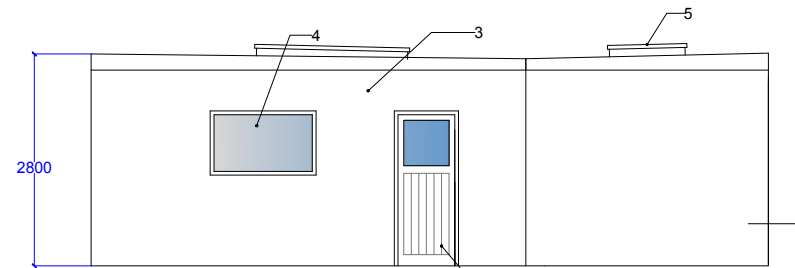


SOUTH EAST ELEVATION 1:100

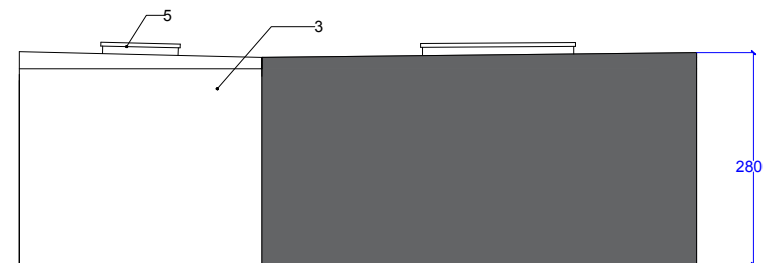

NORTH WEST ELEVATION 1:100

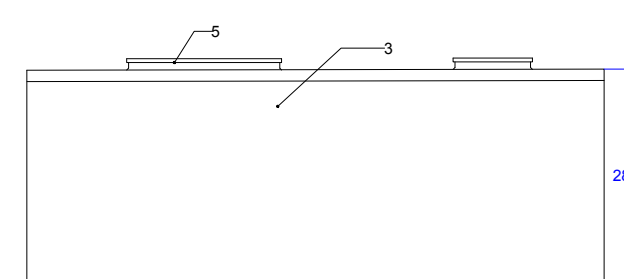

REAR 1:100

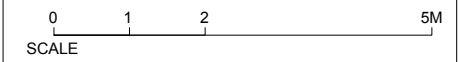

**NS SURVEYING & DESIGN**

INFO@NSSURVEYORS.CO.UK HALLIDAYS MILL  
01453 882 986 LONDON ROAD  
WWW.NSSURVEYORS.CO.UK STROUD GL6 8NR

SITE:  
**25 BAILEY ROAD  
OXFORD OX4 3HU**

TITLE:  
**AS PROPOSED**

STATUS:  
**PLANNING**

SCALE: 1:100@A3 DATE: DECEMBER 2023

DWG NO: 207/P22 REV: