


**Existing Rear Elevation no.63**  
 scale @ 1:100




**Proposed Rear Elevation no.61 & no.63**  
 scale @ 1:100

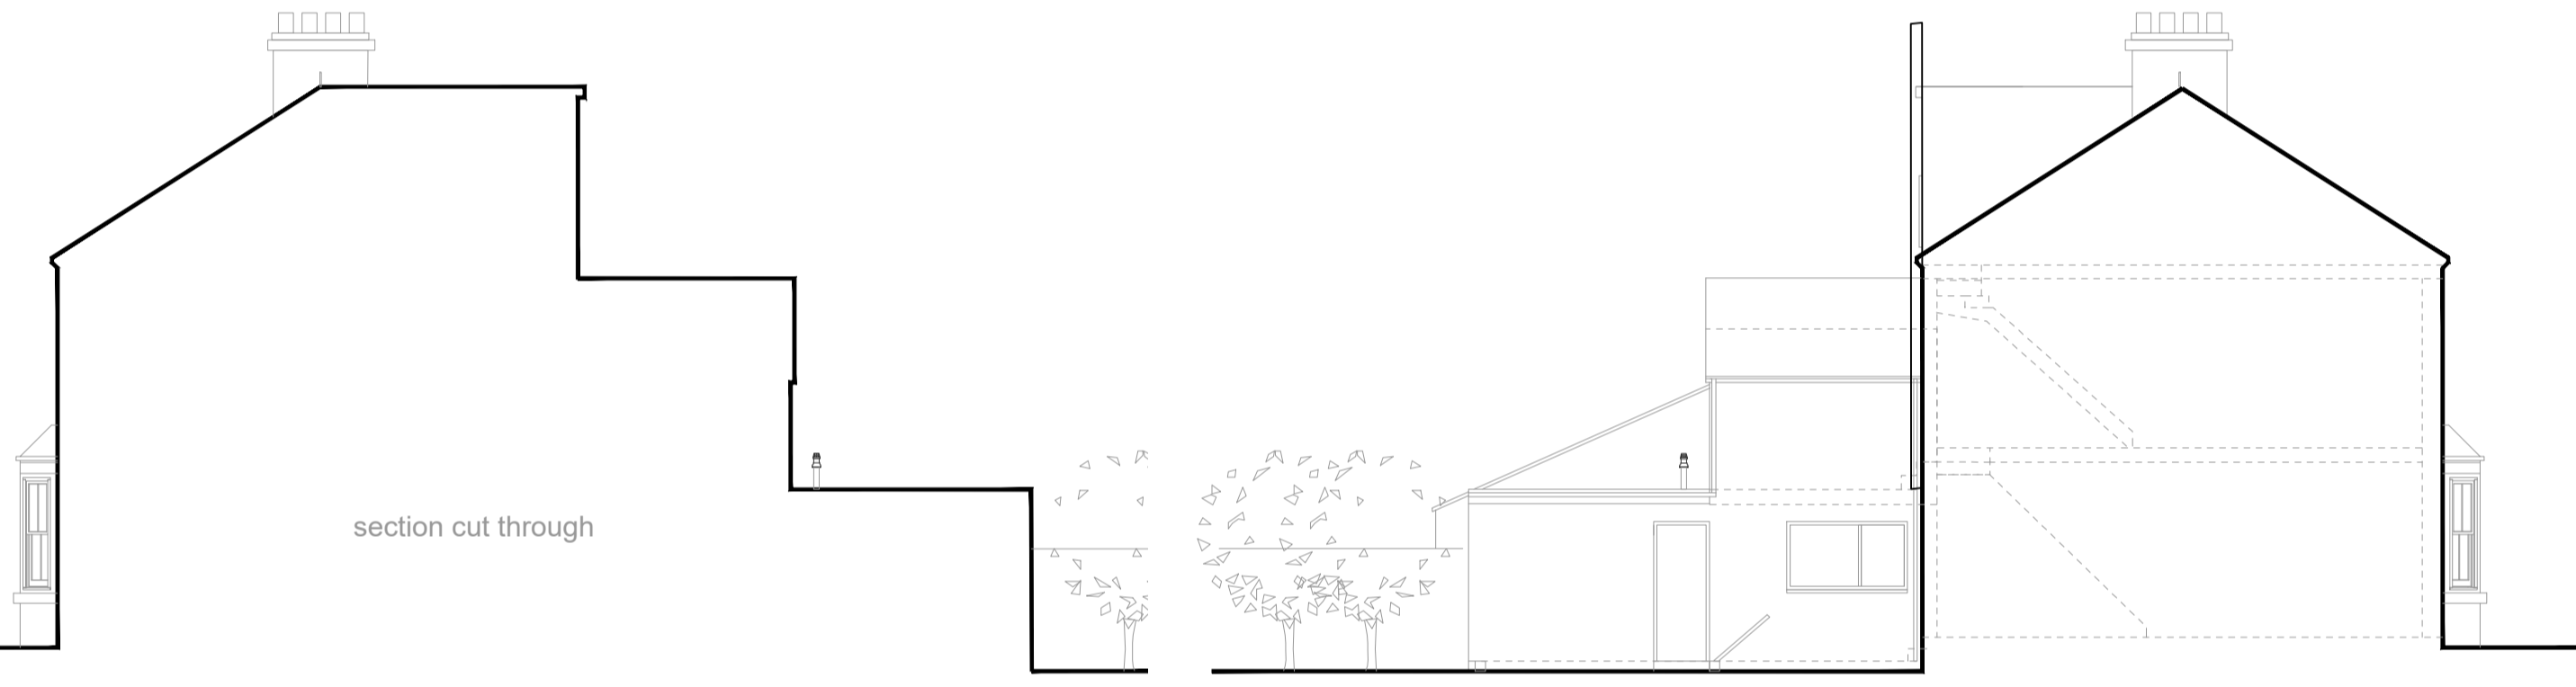


**Existing Side Elevation no.63**  
 scale @ 1:100

**Existing Side Elevation no.63**  
 scale @ 1:100

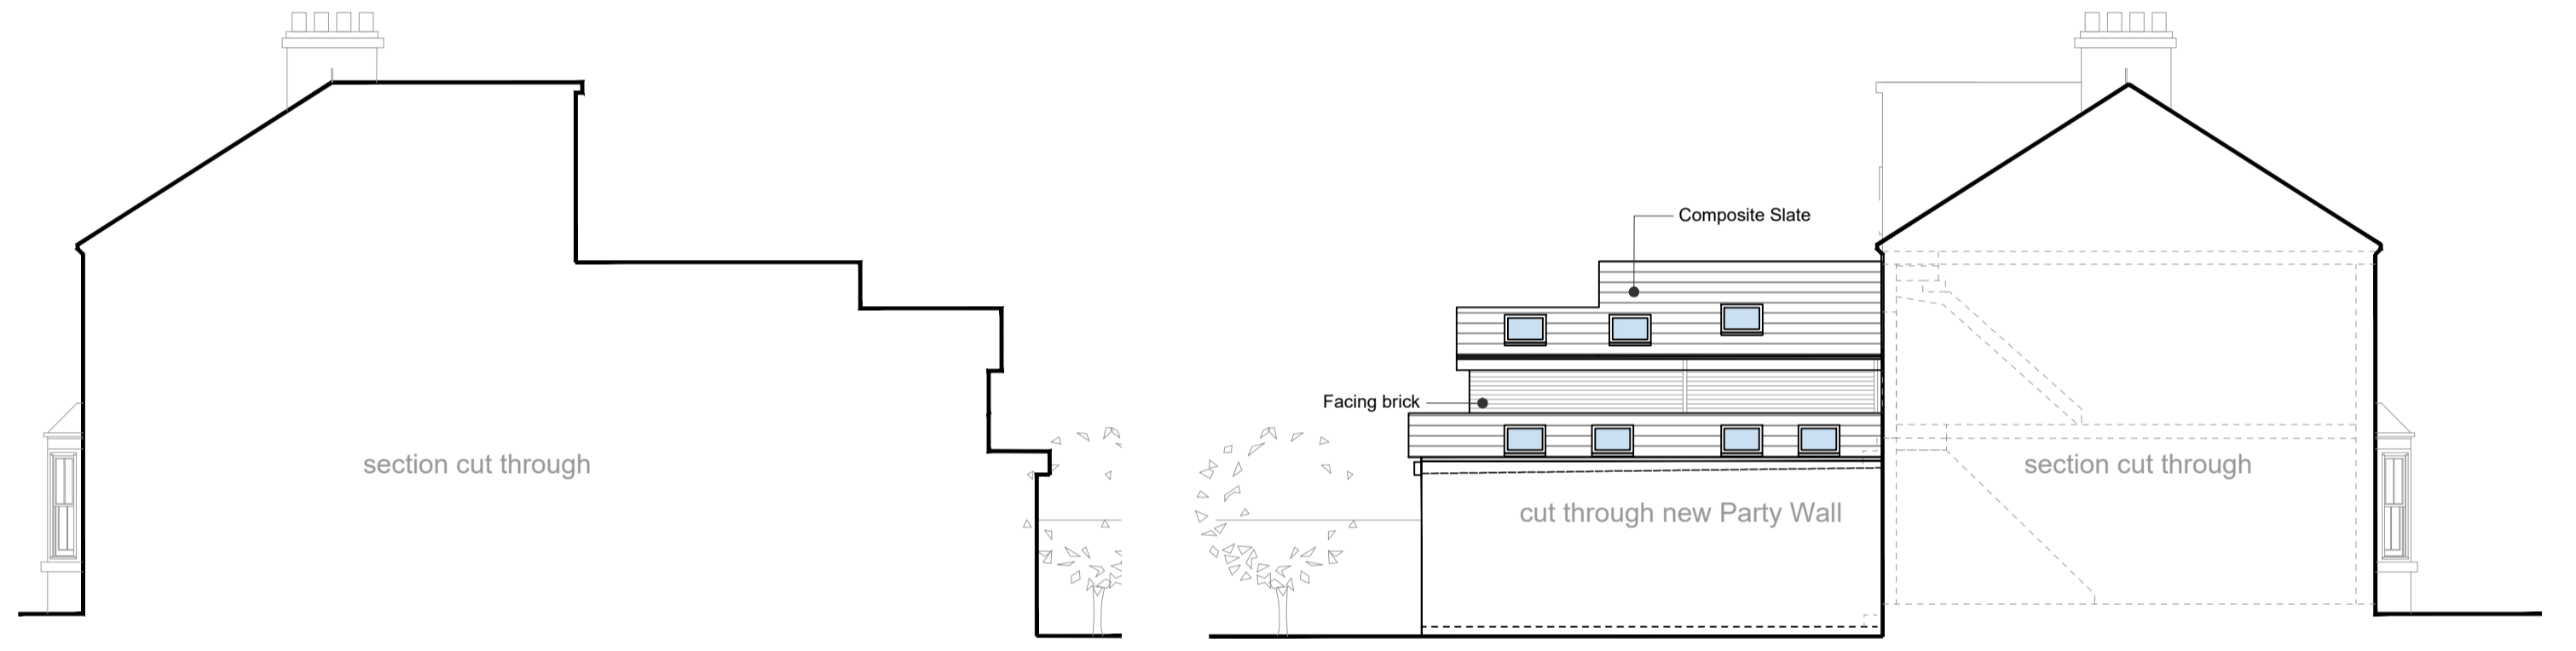


**Proposed Side Elevation no.63**  
 scale @ 1:100



**Proposed Side Elevation no.63**  
 scale @ 1:100

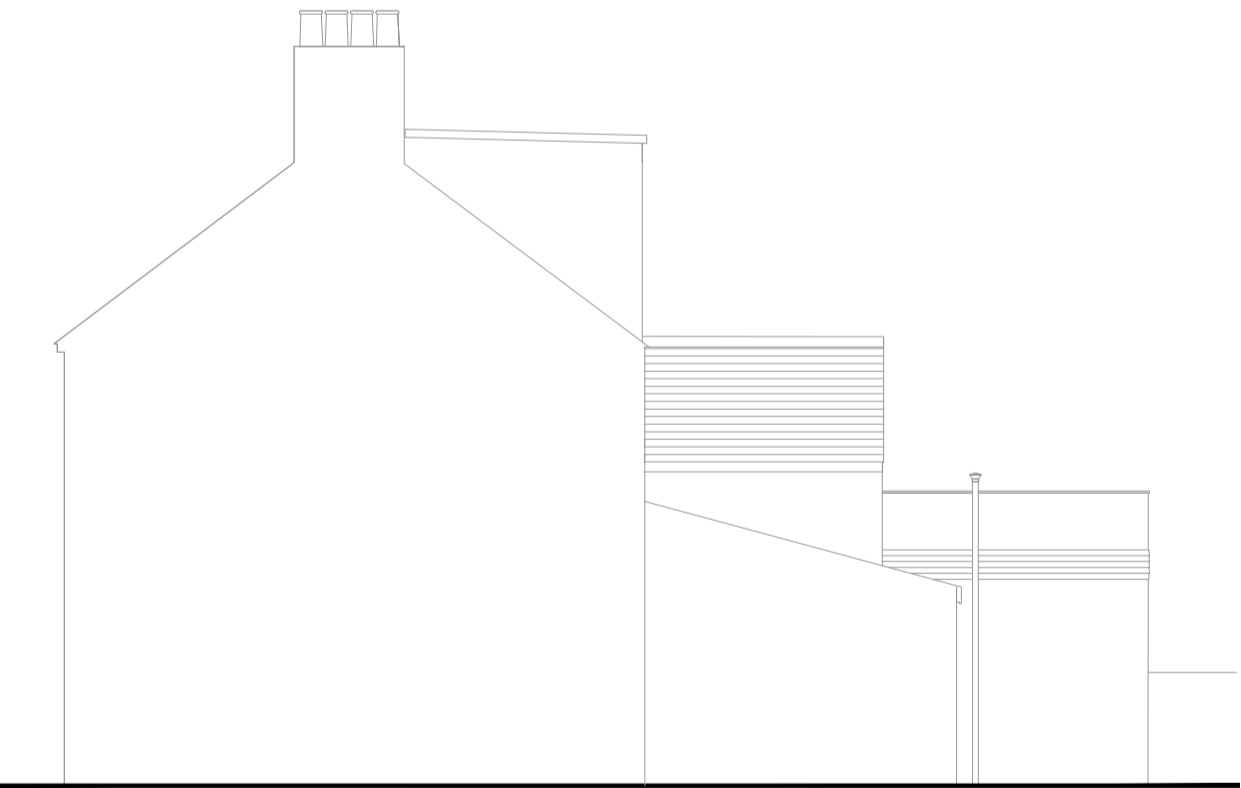

**Existing Side Elevation no.61**  
 scale @ 1:100

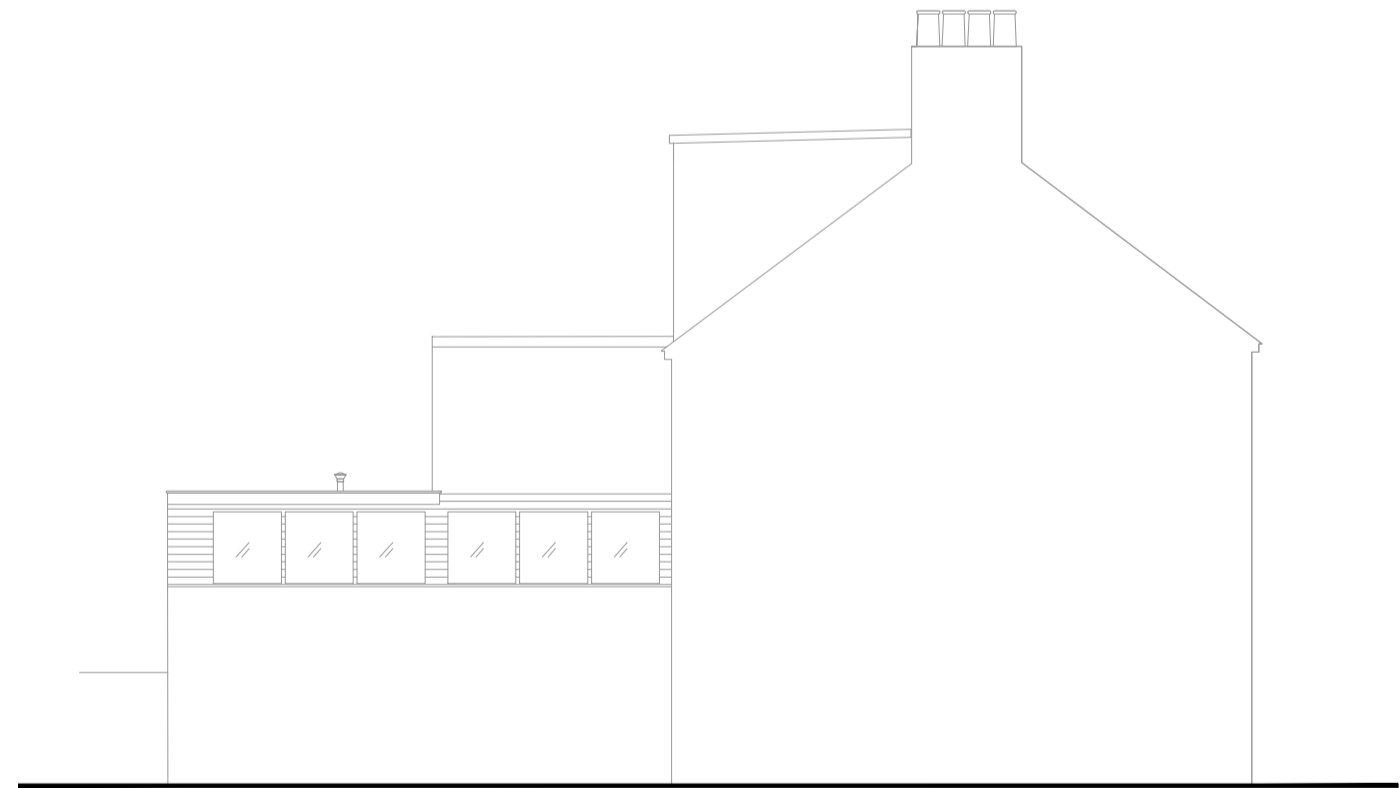


**Existing Side Elevation no.61**  
 scale @ 1:100

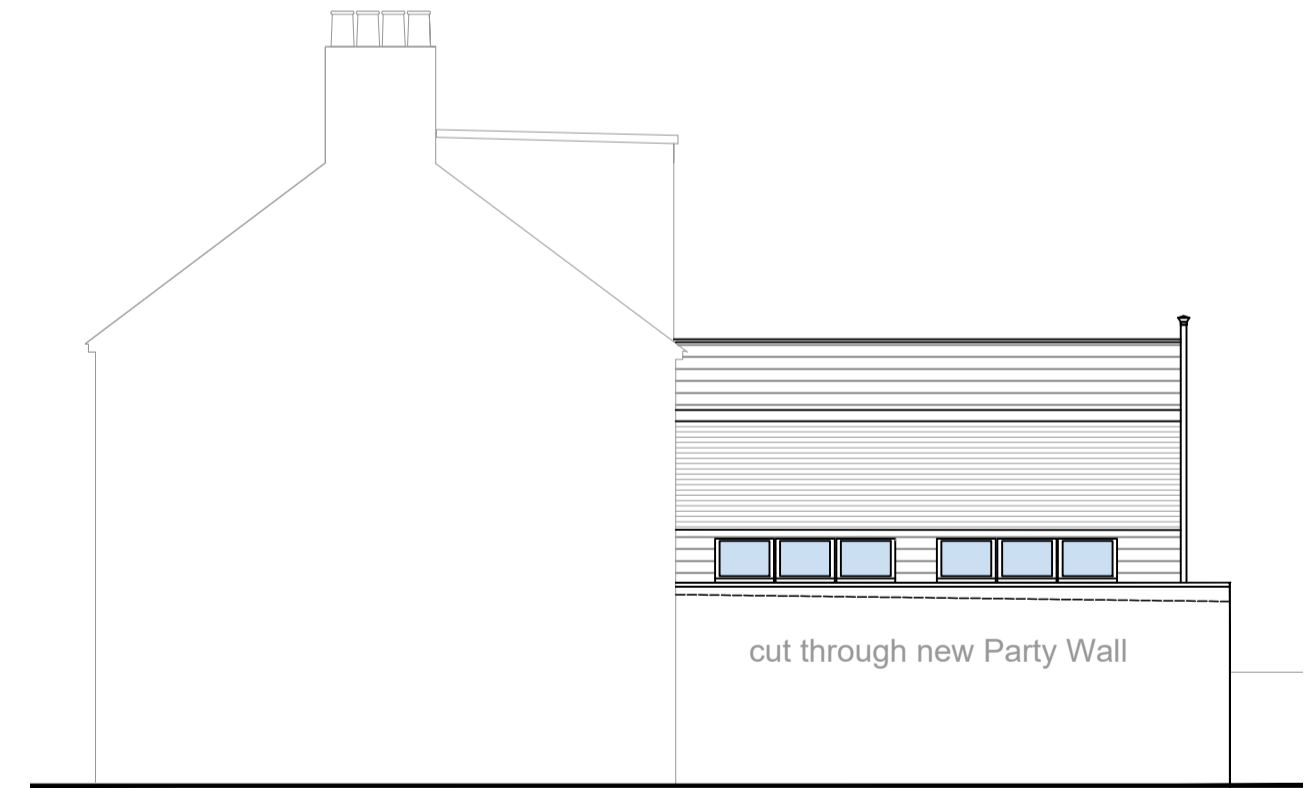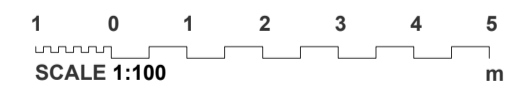

**Proposed Side Elevation no.61**  
 scale @ 1:100



**Proposed Side Elevation no.61**  
 scale @ 1:100

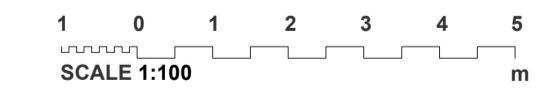

Materials as per approved schemes:  
 no.61: 23/00320/FUL  
 no.63: 22/02657/FUL

Drawings to no.61 as per planning approval (23/00320/FUL), survey/drawings by others.

**EXISTING**

**PROPOSED**



CLIENT Toby Blake Amina Dajjan	DRAWING NO. R1035.26	1 Preparation & Brief <input type="checkbox"/>
PROJECT 61 & 63 Essex Street, Oxford OX4 3AW	SCALE as labelled	2 Concept Design <input type="checkbox"/>
DRAWING Existing & proposed elevs	SHEET SIZE (A1)	3 Developed Design <input checked="" type="checkbox"/>
	DATE December 2023	4 Technical Design <input type="checkbox"/>
		5 Construction <input type="checkbox"/>
		6 Handover <input type="checkbox"/>

REVISION