



THIS DRAWING IS THE COPYRIGHT OF GUY ROBERTS ARCHITECTS AND MAY NOT BE AMENDED, COPIED OR REPRODUCED WITHOUT WRITTEN PERMISSION. NO LIABILITY WILL BE ACCEPTED FOR AMENDMENTS MADE BY OTHER PERSONS.
DO NOT SCALE OFF THE DRAWINGS.

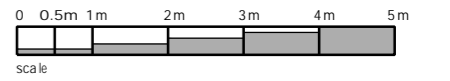


Front elevation

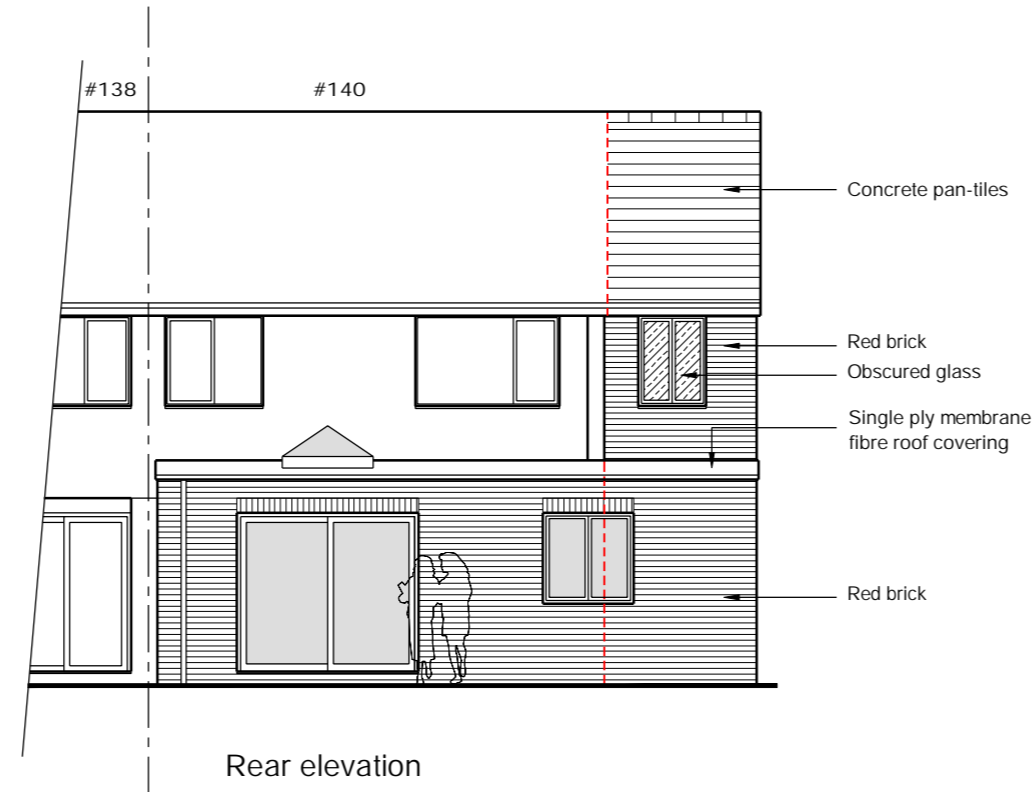


Rear elevation




Side elevation - Facing East

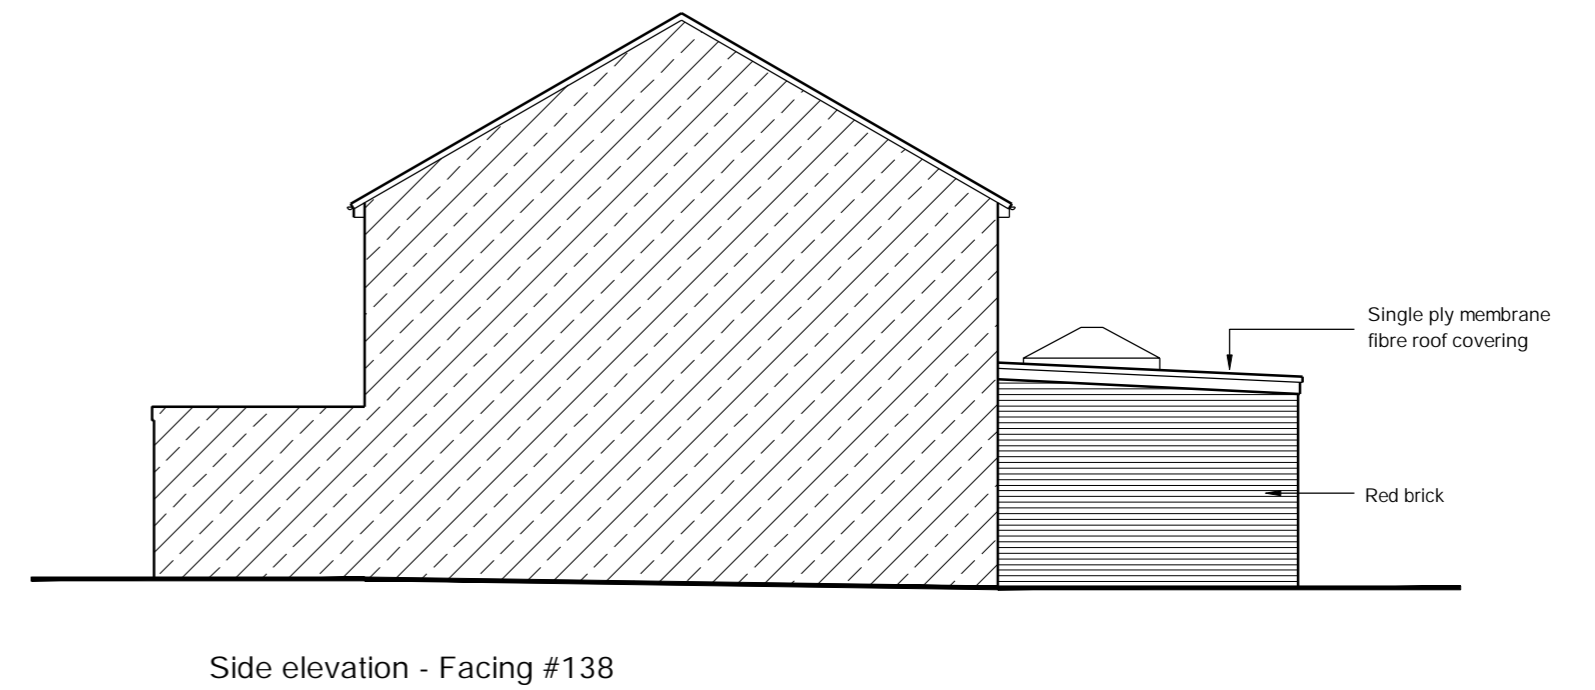

Side elevation - Facing #138

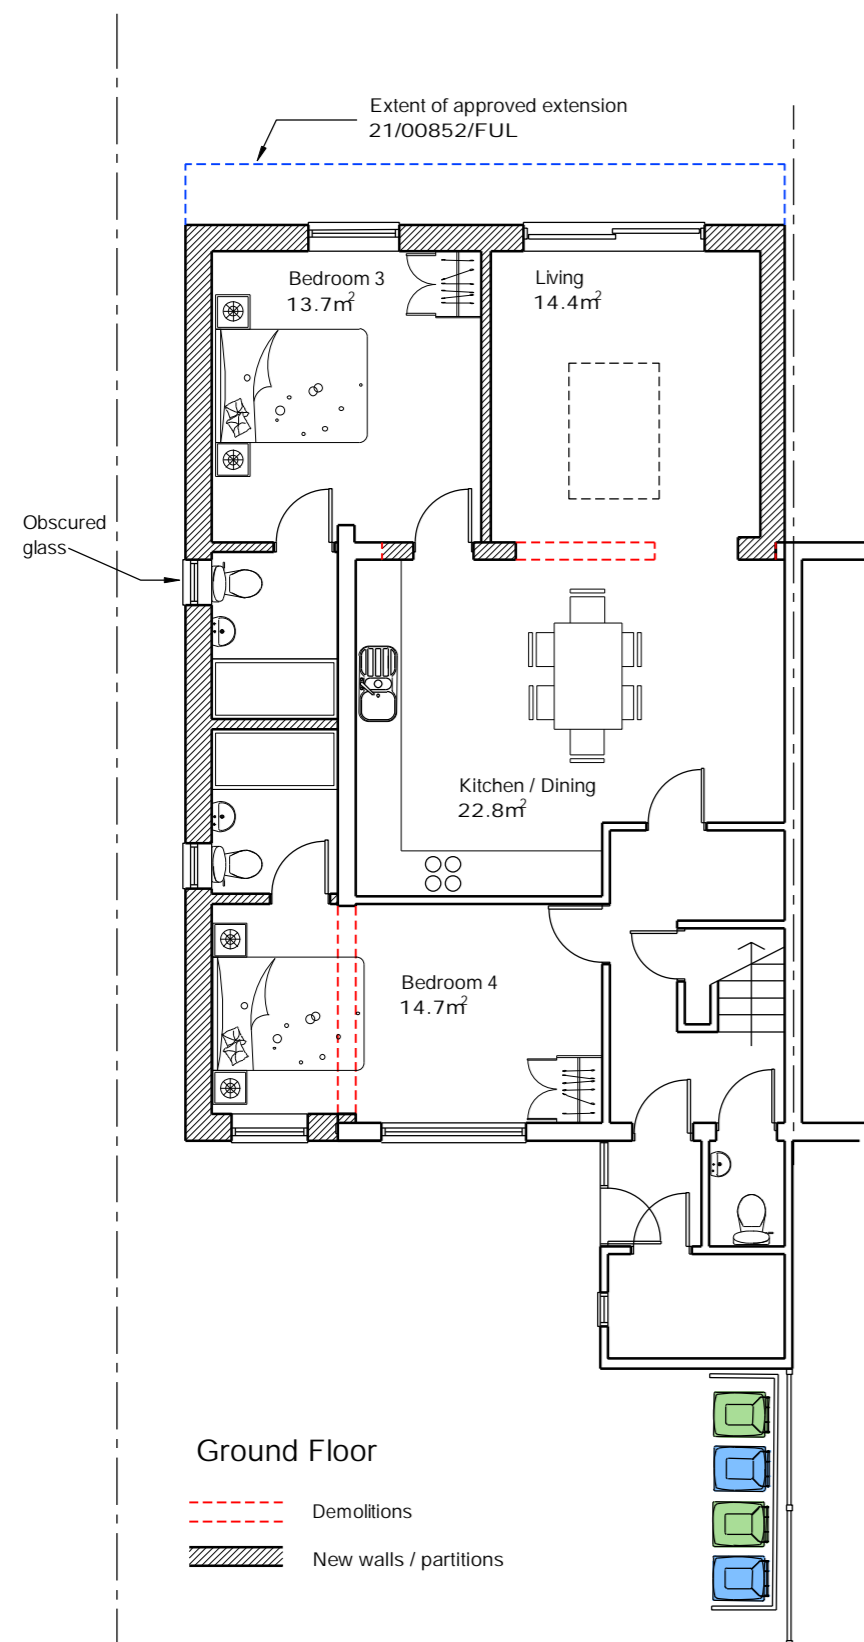

Ground Floor

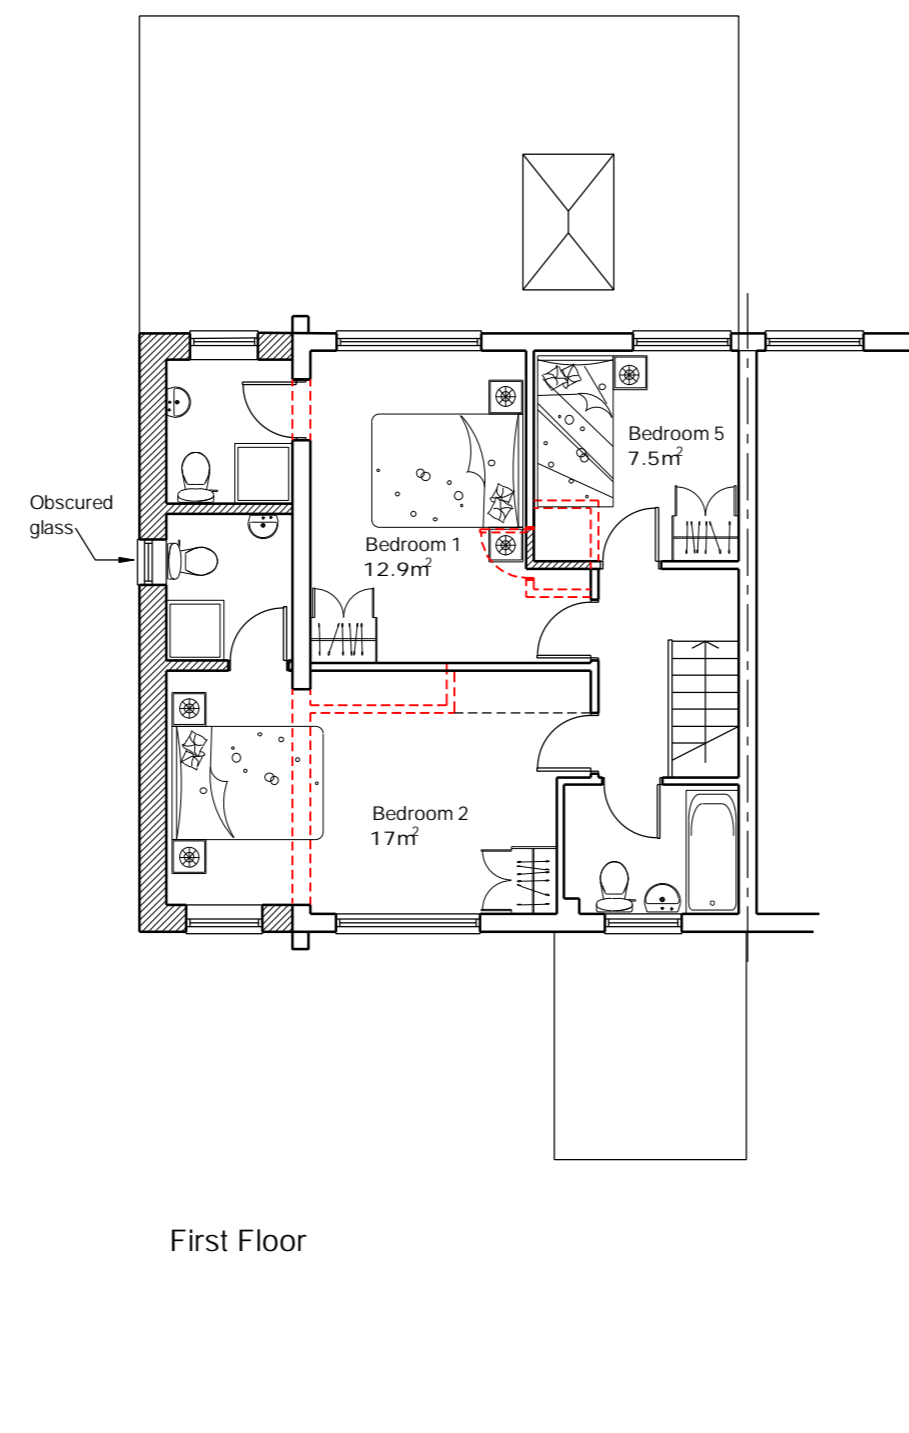

First Floor

EXTENSION + CHANGE OF USE TO HMO (CLASS 4)		
140 Sandy Lane Oxford OX4 6LQ		
PROPOSED: PLANS + ELEVATIONS		
GUY ROBERTS R.I.B.A. 2 THE CROSSING COTTAGES 74 NETHERCOTE ROAD TACKLEY OXON. OX5 3AT		
scale	date	drawn by
1:100 @ A2	09.01.24	GR
project	dwg. no.	rev.
2402	PA 104	

Planning