

Revision History


Rev.	Description	Date	By
A	DETAILED DESIGN	07.11.23	GR



1 SITE PLAN - AS EXISTING
1:500



2 SITE PLAN - AS PROPOSED
1:500

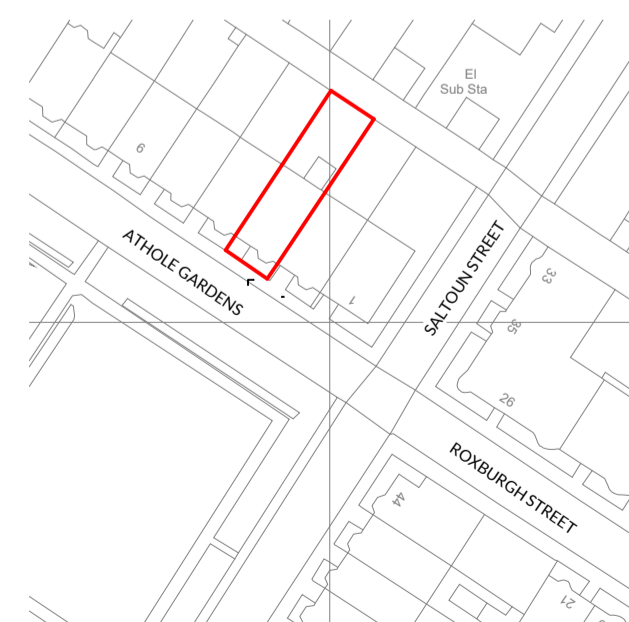

3 LOCATION PLAN - AS EXISTING
1:1250

- Proposed building extension
- Boundary line

SITE PREPARATION

Ground to be prepared for new works by removing all unsuitable material, vegetable matter and tree or shrub roots to a suitable depth to prevent future growth. Seal up, cap off, disconnect and remove existing redundant services as necessary. Reasonable precautions must also be taken to avoid danger to health and safety caused by contaminants and ground gases e.g. landfill gases, radon, vapours etc. on or in the ground covered, or to be covered by the building. Setting out / all measurements to be checked by contractor before commencing works.



HOKO
THE HOMEOWNERS ARCHITECT

Project Flat 3, 3 Athole Gardens, DOWANHILL, Glasgow, G12 9AY

Client RHONA MCCARTE + ADAM KELLY

Project No. L23060

Drawing No. 100

Title SITE & LOCATION PLANS

Scale As indicated@A2

Revision A

Status DETAILED DESIGN

Drawn GR

Date 22.09.23