


EXISTING FRONT (SOUTH-FACING) ELEVATION // 1:100



EXISTING FRONT ELEVATION (STREET SCAPE) // 1:100

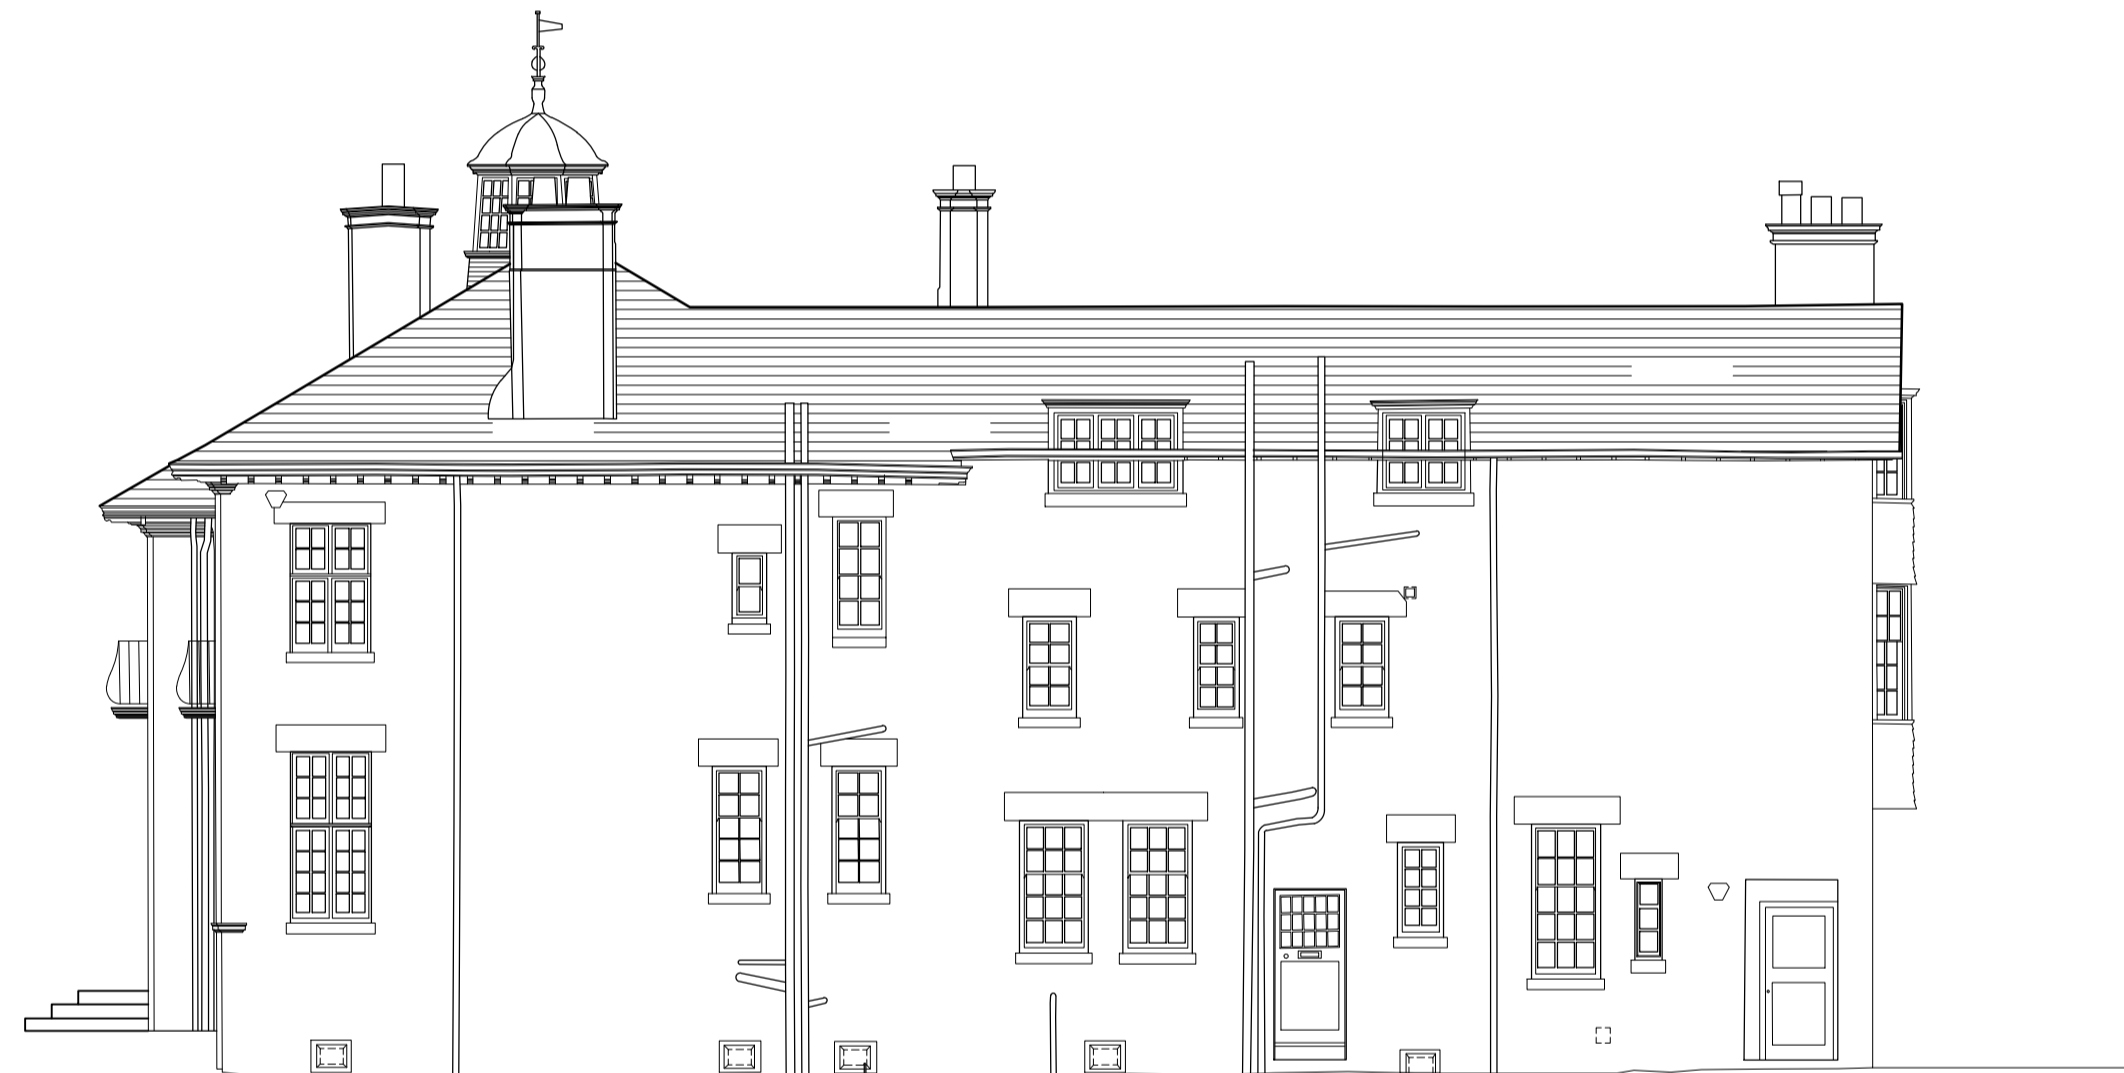

EXISTING SIDE (EAST-FACING) ELEVATION // 1:100




EXISTING REAR (NORTH-FACING) ELEVATION // 1:100



EXISTING SIDE (WEST-FACING) ELEVATION // 1:100

EXISTING ELEVATIONS // 1:100

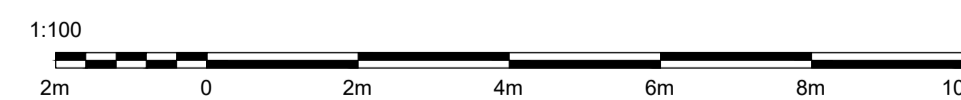

NOTES

- 1 - Do NOT scale from this drawing.
- 2 - All dimensions to be confirmed by the Contractor by site measure prior to work commencing, or fabrication or ordering of any components.
- 3 - In the case of any discrepancy, always refer to the Architect.

The purpose of this drawing is solely for the purposes of obtaining building warrant approval. The drawing may be suitable for construction purposes but it may be necessary to augment / and or amend this information for this purpose. No liability will be accepted for any omission on this drawing should the drawing be used for construction purposes.

CLIENT

Mr & Mrs Dingwall

PROJECT

Proposed Alterations
15 Cleveden Gardens
Glasgow

TITLE

Existing Elevations

JOB REF	DRG SIZE
23-008	A1
DRG No	REV
L(1)-02	
DATE	SCALE
Feb 23	1:100

