




DO NOT SCALE OFF THIS DRAWING
EXCEPT FOR PLANNING PURPOSES
ALL DIMENSIONS TO BE CHECKED ON SITE

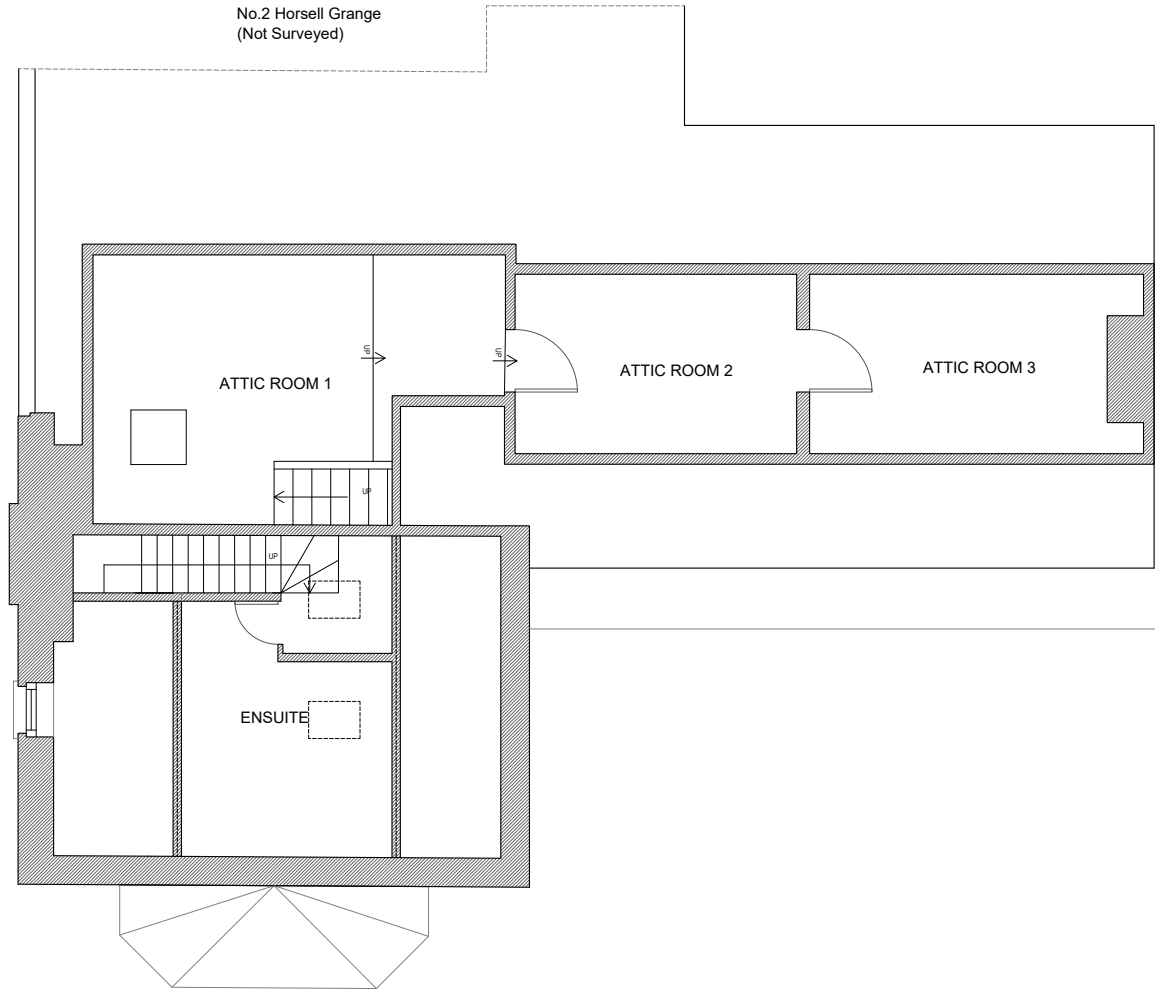


SECOND FLOOR PLAN

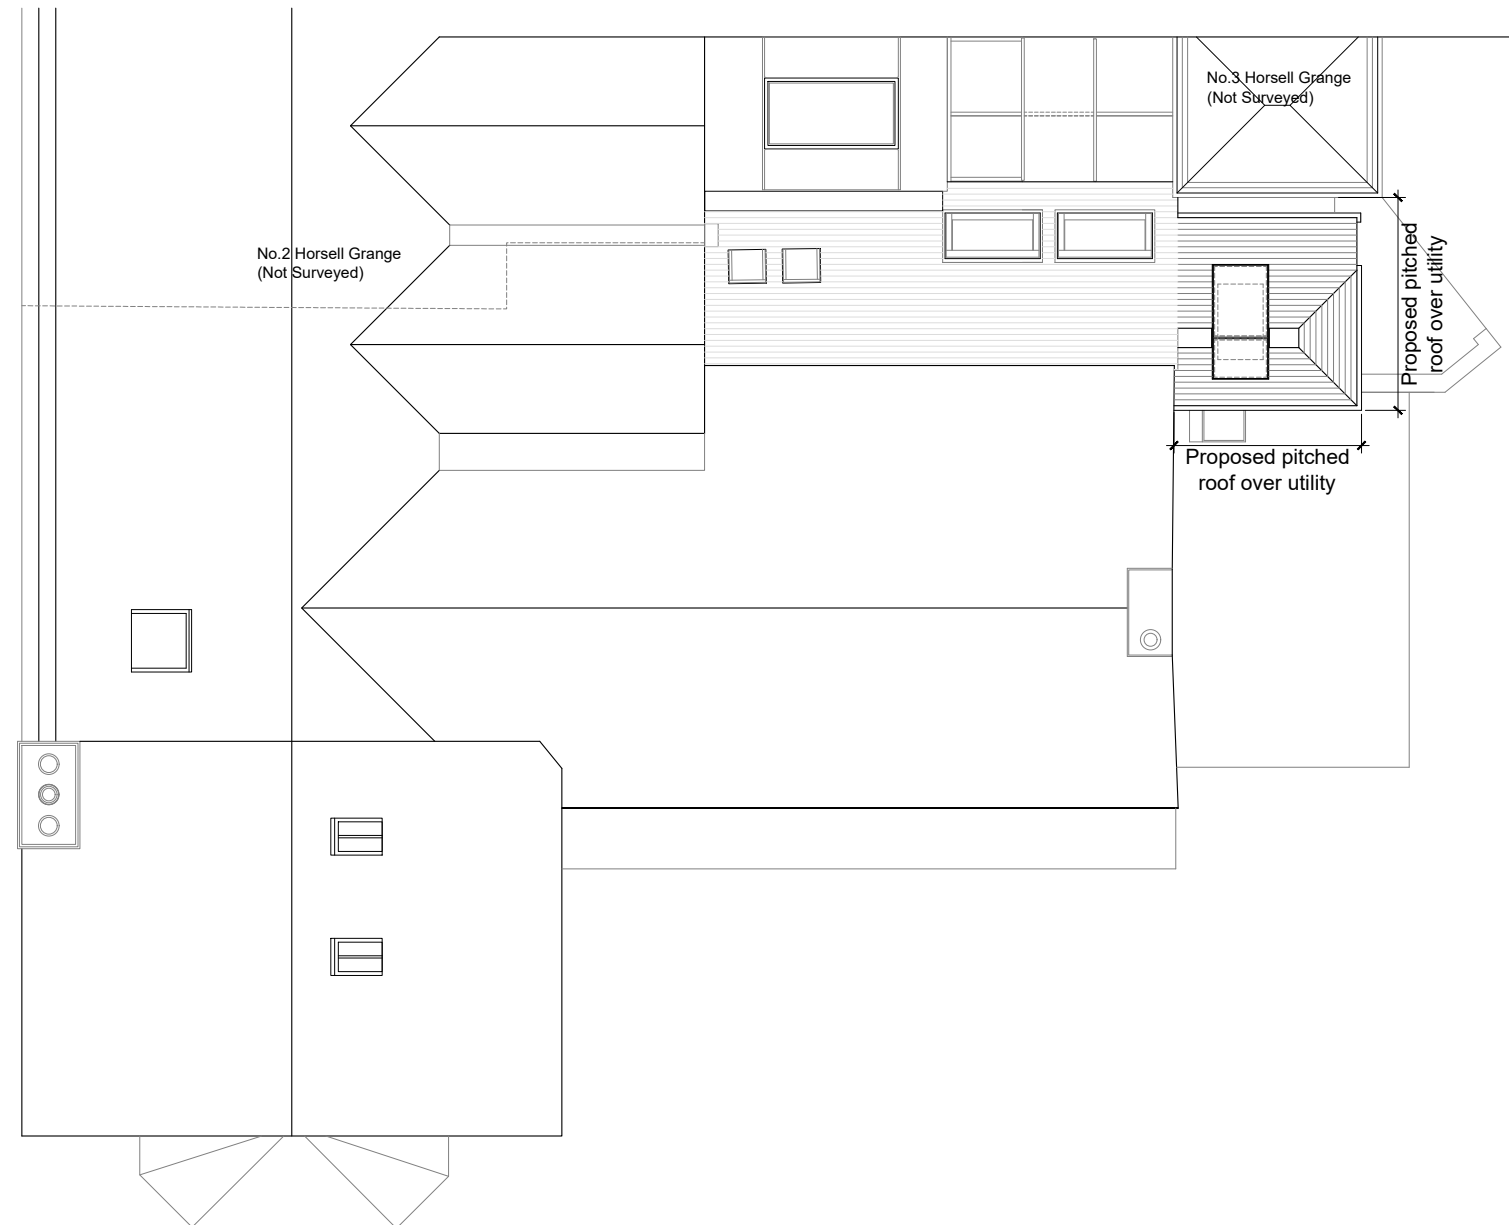

ROOFLAN

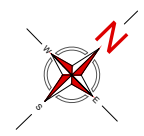

Scale bar (1:100)

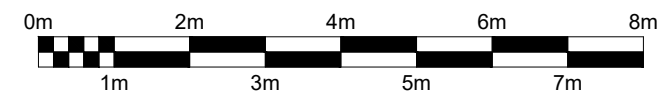

Fielding
Architecture
41 CHOBHAM ROAD, WOKING, SURREY, GU21 6JD
Tel : 01483 764407 email : mail@bbf-fielding.co.uk

CLIENT
Mr & Mrs McQUATER

PROJECT
1 Horsell Grange,
Kettlewell Hill, Woking
Surrey GU21 4JA

DRAWING TITLE
Plans
Existing 2nd Floor (Attic) and Proposed
Roof Plan.

SCALE
1 : 100 @ A3

DATE December 2023 DRN. wp CHK. -

JOB / DRAWING No. 22296 [PL] 102 REV. -

