


**KEY**

- Existing structure
- Existing elements to be demolished/removed
- Construction element marker

11 Collated Planning Application Drawings 11/01/2024 9  
 ISSUE REASON FOR ISSUE DATE ISSUED REV.  
**STAGE:**  
 3-DEVELOPED DESIGN - PLANNING  
**CLIENT:**  
 MR & MRS DESOUTTER  
**PROJECT ADDRESS:**  
 CROSSWAYS, POTTEN END, BERKHAMSTEAD, HP4 2RY  
**DRAWING:**  
**PROPOSED GROUND FLOOR PLAN**  
 SCALE @ A1 DRAWING NO. REVISION  
 1:50 23337 3\_113 g



**A PROPOSED GROUND FLOOR PLAN**  
 113 | Scale: 1:50 @ A1 / 1:100 @ A3

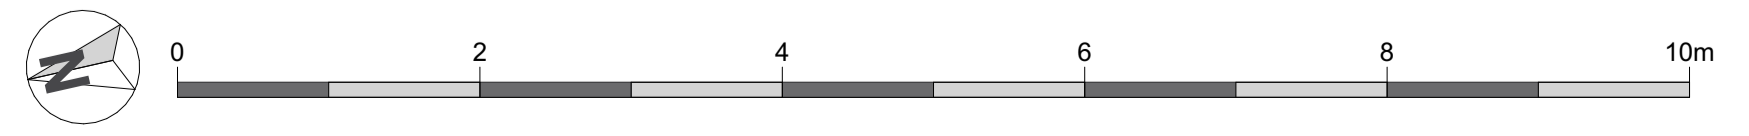

This document and its design content is copyright ©. It shall be read in conjunction with all other associated project information including models, specifications, schedules and related consultants documents. All dimensions to be checked on site. Immediately report any discrepancies, errors or omissions on this document to the Originator. If in doubt ASK.