


NOTE: TOPOGRAPHICAL AND MEASURED SURVEY DRAWINGS HAVE ALL BEEN CARRIED OUT BY OTHERS. ALL DIMENSIONS TO BE CHECKED ONSITE WITH ERRORS REPORTED IMMEDIATELY.

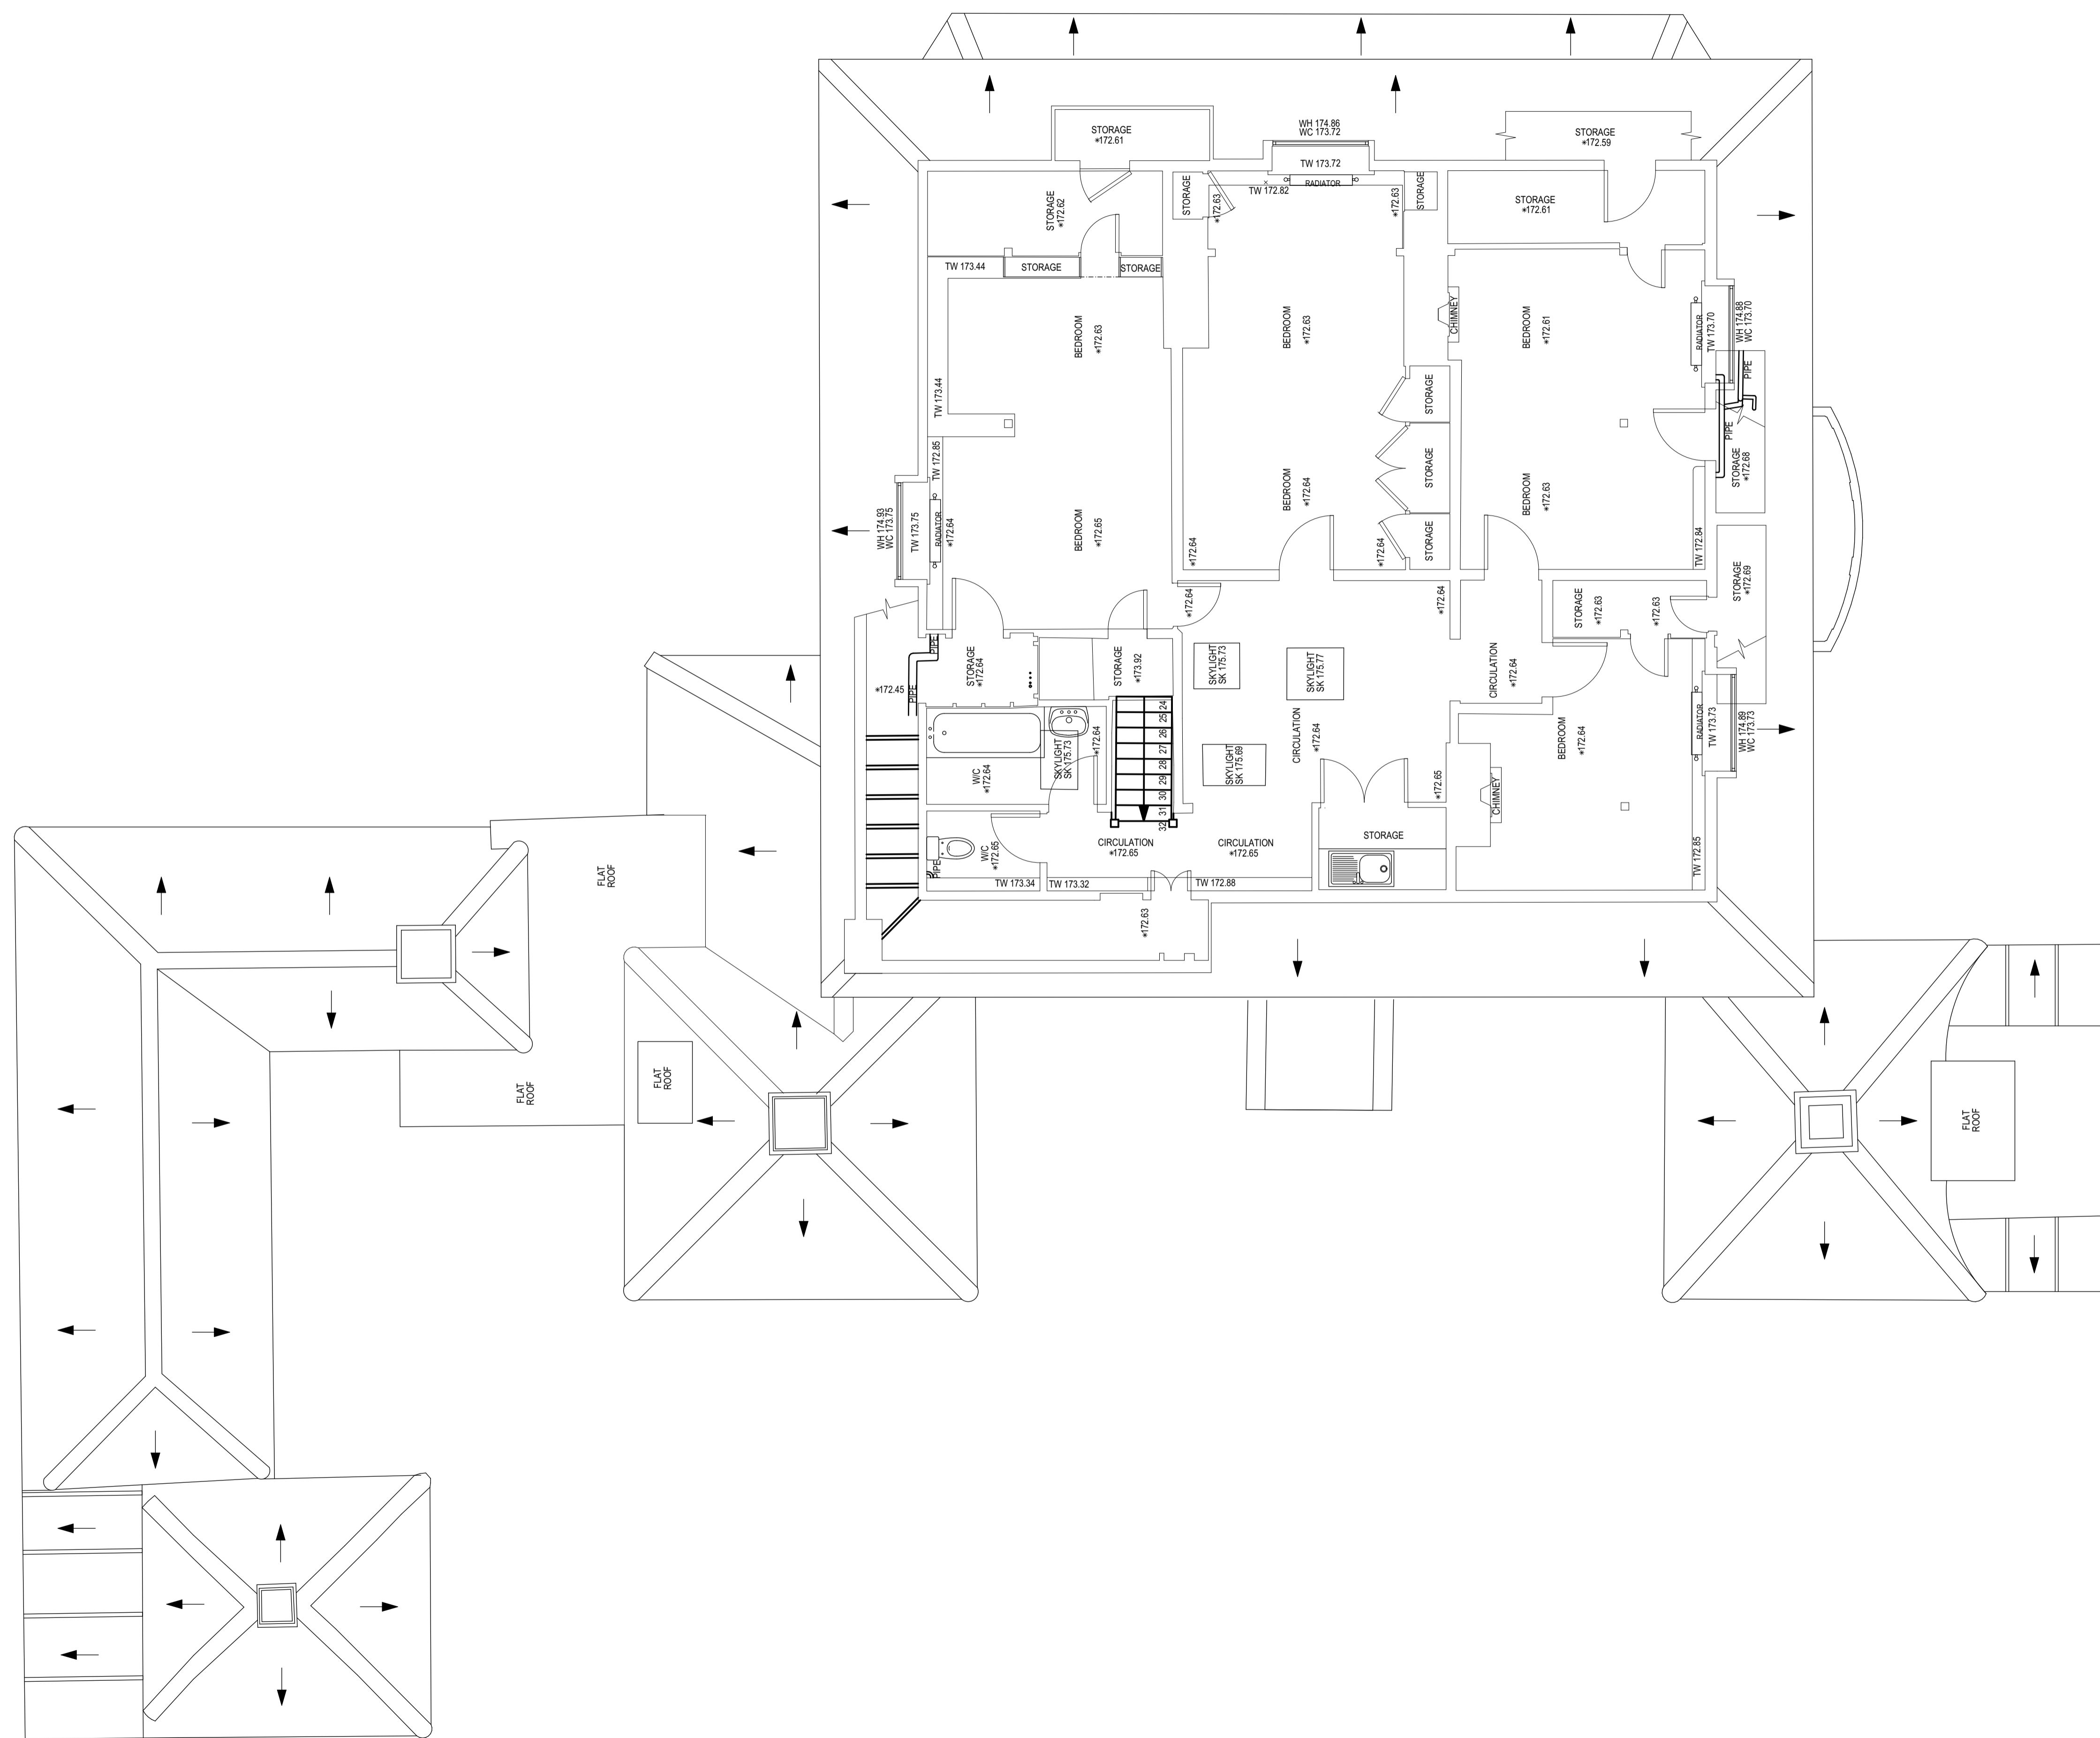

09 Drawings Updated to Stage 3 Planning 21/12/2023 b
 ISSUE REASON FOR ISSUE DATE ISSUED REV.


STAGE:
 3-DEVELOPED DESIGN -
 PLANNING

CLIENT:
 MR & MRS DESOUTTER

PROJECT ADDRESS:
 CROSSWAYS, POTTEN END,
 BERKHAMSTEAD, HP4 2RY

DRAWING:
 EXISTING SECOND FLOOR PLAN

SCALE @ A1 DRAWING NO. REVISION
 1:50 23337 3_105 b

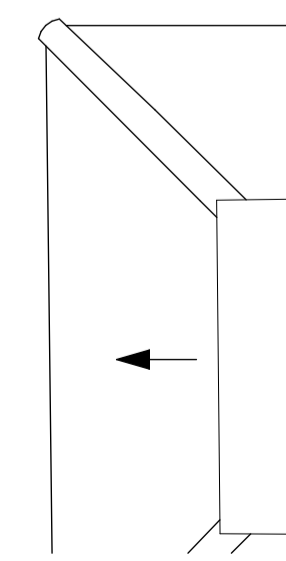

W05 MEASURED SURVEY - EXISTING SECOND FLOOR



This document and its design content is copyright ©. It shall be read in conjunction with all other associated project information including models, specifications, schedules and related consultants documents. All dimensions to be checked on site. Immediately report any discrepancies, errors or omissions on this document to the Originator. If in doubt ASK.