


**KEY**

- 1. Standing Seam Zinc Roof
- 2. Flat Roof
- 3. Chimney
- 4. Openable Roof Lights
- 5. Fixed Rooflights
- 6. RWP's

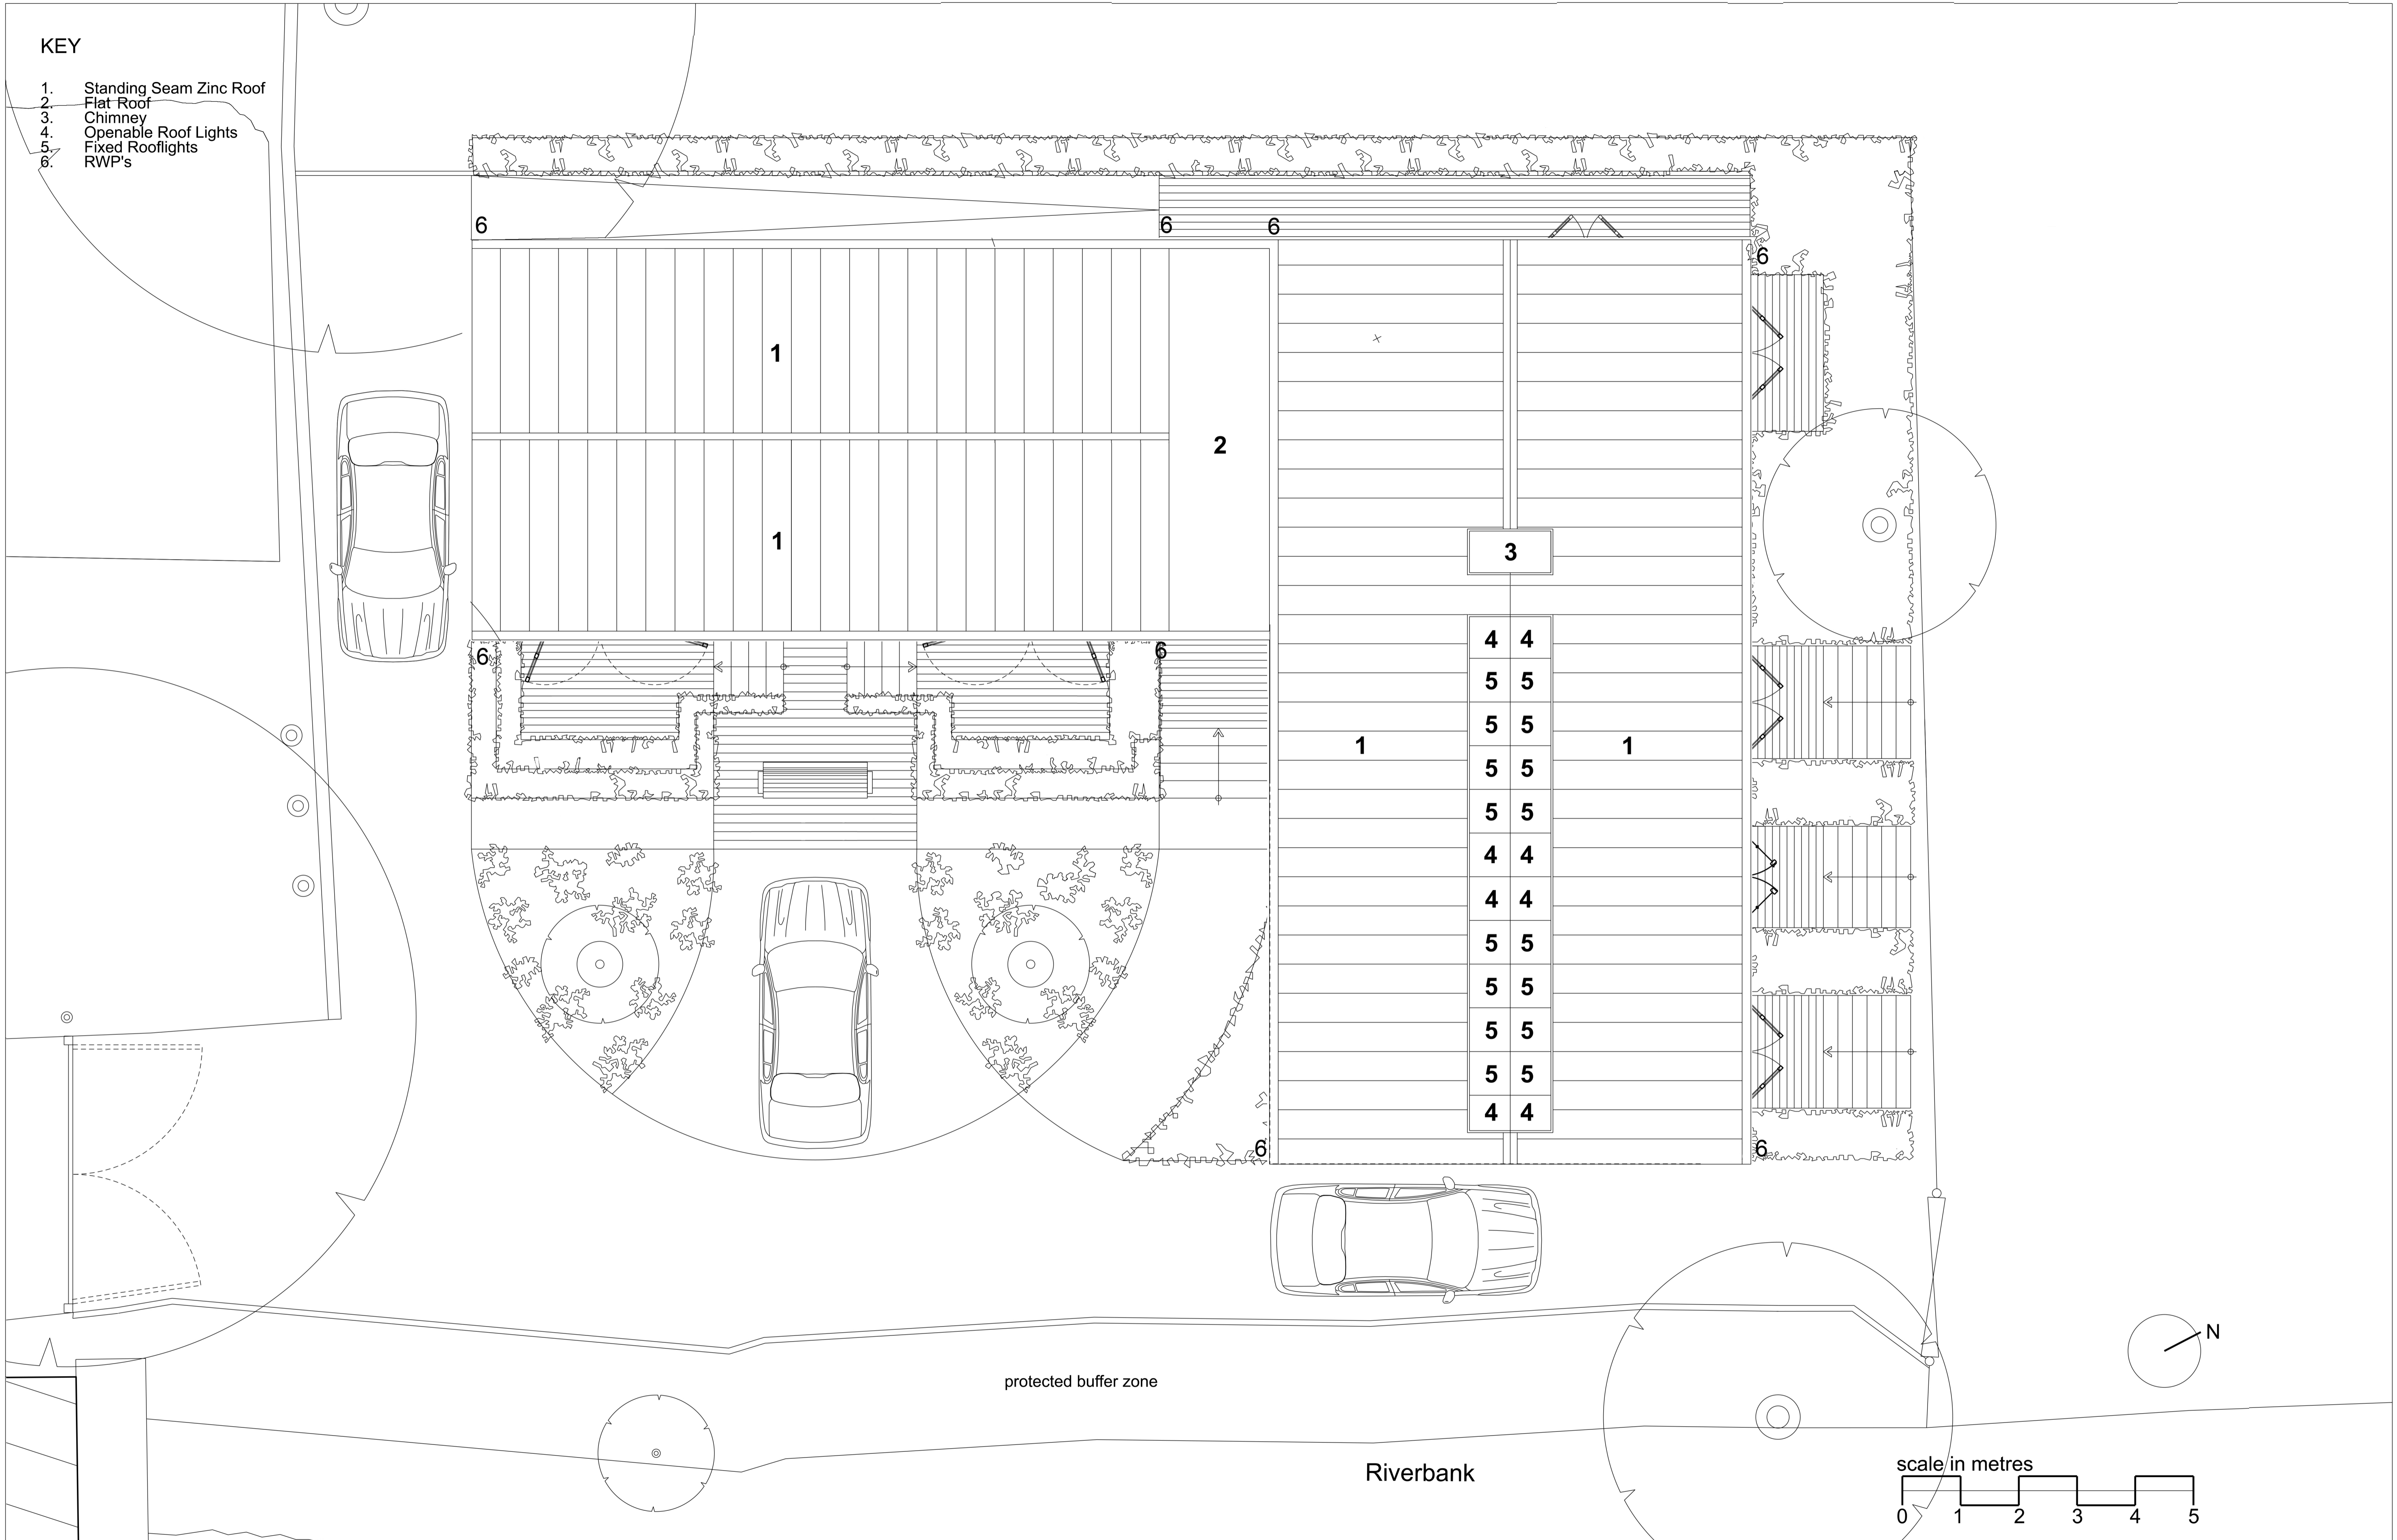

<p>© 3W Architecture Limited. All rights reserved.</p> <p>3W Architecture Limited registered in England.</p> <p>Company no. 3132871 Registered Office The Pines Boars Head East Sussex</p>	<table border="1" style="width: 100%; border-collapse: collapse;"> <thead> <tr> <th>Rev</th> <th>Date</th> <th>Amendment</th> </tr> </thead> <tbody> <tr> <td>A</td> <td>11.03.2021</td> <td>issued for tender</td> </tr> </tbody> </table>	Rev	Date	Amendment	A	11.03.2021	issued for tender	<table border="1" style="width: 100%; border-collapse: collapse;"> <thead> <tr> <th>Rev</th> <th>Date</th> <th>Amendment</th> </tr> </thead> <tbody> <tr> <td> </td> <td> </td> <td> </td> </tr> </tbody> </table>	Rev	Date	Amendment				<table border="1" style="width: 100%; border-collapse: collapse;"> <tr> <td>Date</td> <td>11.03.2021</td> <td rowspan="2">Checked</td> <td>Project</td> <td>The Hideaway Stockbridge</td> <td>Job Ref.</td> <td>THS</td> <td>Job no.</td> <td>239</td> </tr> <tr> <td>Scale @ A1</td> <td>1:50 (100 @ A3)</td> <td>Title</td> <td>Proposed Roof Plan</td> </tr> <tr> <td>Status</td> <td>Tender</td> <td>Protocol</td> <td>Dwg. No.</td> <td>239(10)004</td> <td>Rev.</td> <td>A</td> <td colspan="2" rowspan="2" style="text-align: center; vertical-align: middle;"> </td> </tr> <tr> <td>Architect</td> <td>3W</td> <td colspan="3">Studio 1S.09 - Barley Mow Business Centre - 10 Barley Mow Passage - London - 020 7835 5525 - www.3w.org</td> </tr> </table>	Date	11.03.2021	Checked	Project	The Hideaway Stockbridge	Job Ref.	THS	Job no.	239	Scale @ A1	1:50 (100 @ A3)	Title	Proposed Roof Plan	Status	Tender	Protocol	Dwg. No.	239(10)004	Rev.	A			Architect	3W	Studio 1S.09 - Barley Mow Business Centre - 10 Barley Mow Passage - London - 020 7835 5525 - www.3w.org		
Rev	Date	Amendment	
A	11.03.2021	issued for tender	
Rev	Date	Amendment	
Rev	Date	Amendment	
Rev	Date	Amendment	
Date	11.03.2021	Checked	Project	The Hideaway Stockbridge	Job Ref.	THS	Job no.	239	
Scale @ A1	1:50 (100 @ A3)		Title	Proposed Roof Plan	
Status	Tender	Protocol	Dwg. No.	239(10)004	Rev.	A	
Architect	3W	Studio 1S.09 - Barley Mow Business Centre - 10 Barley Mow Passage - London - 020 7835 5525 - www.3w.org	