
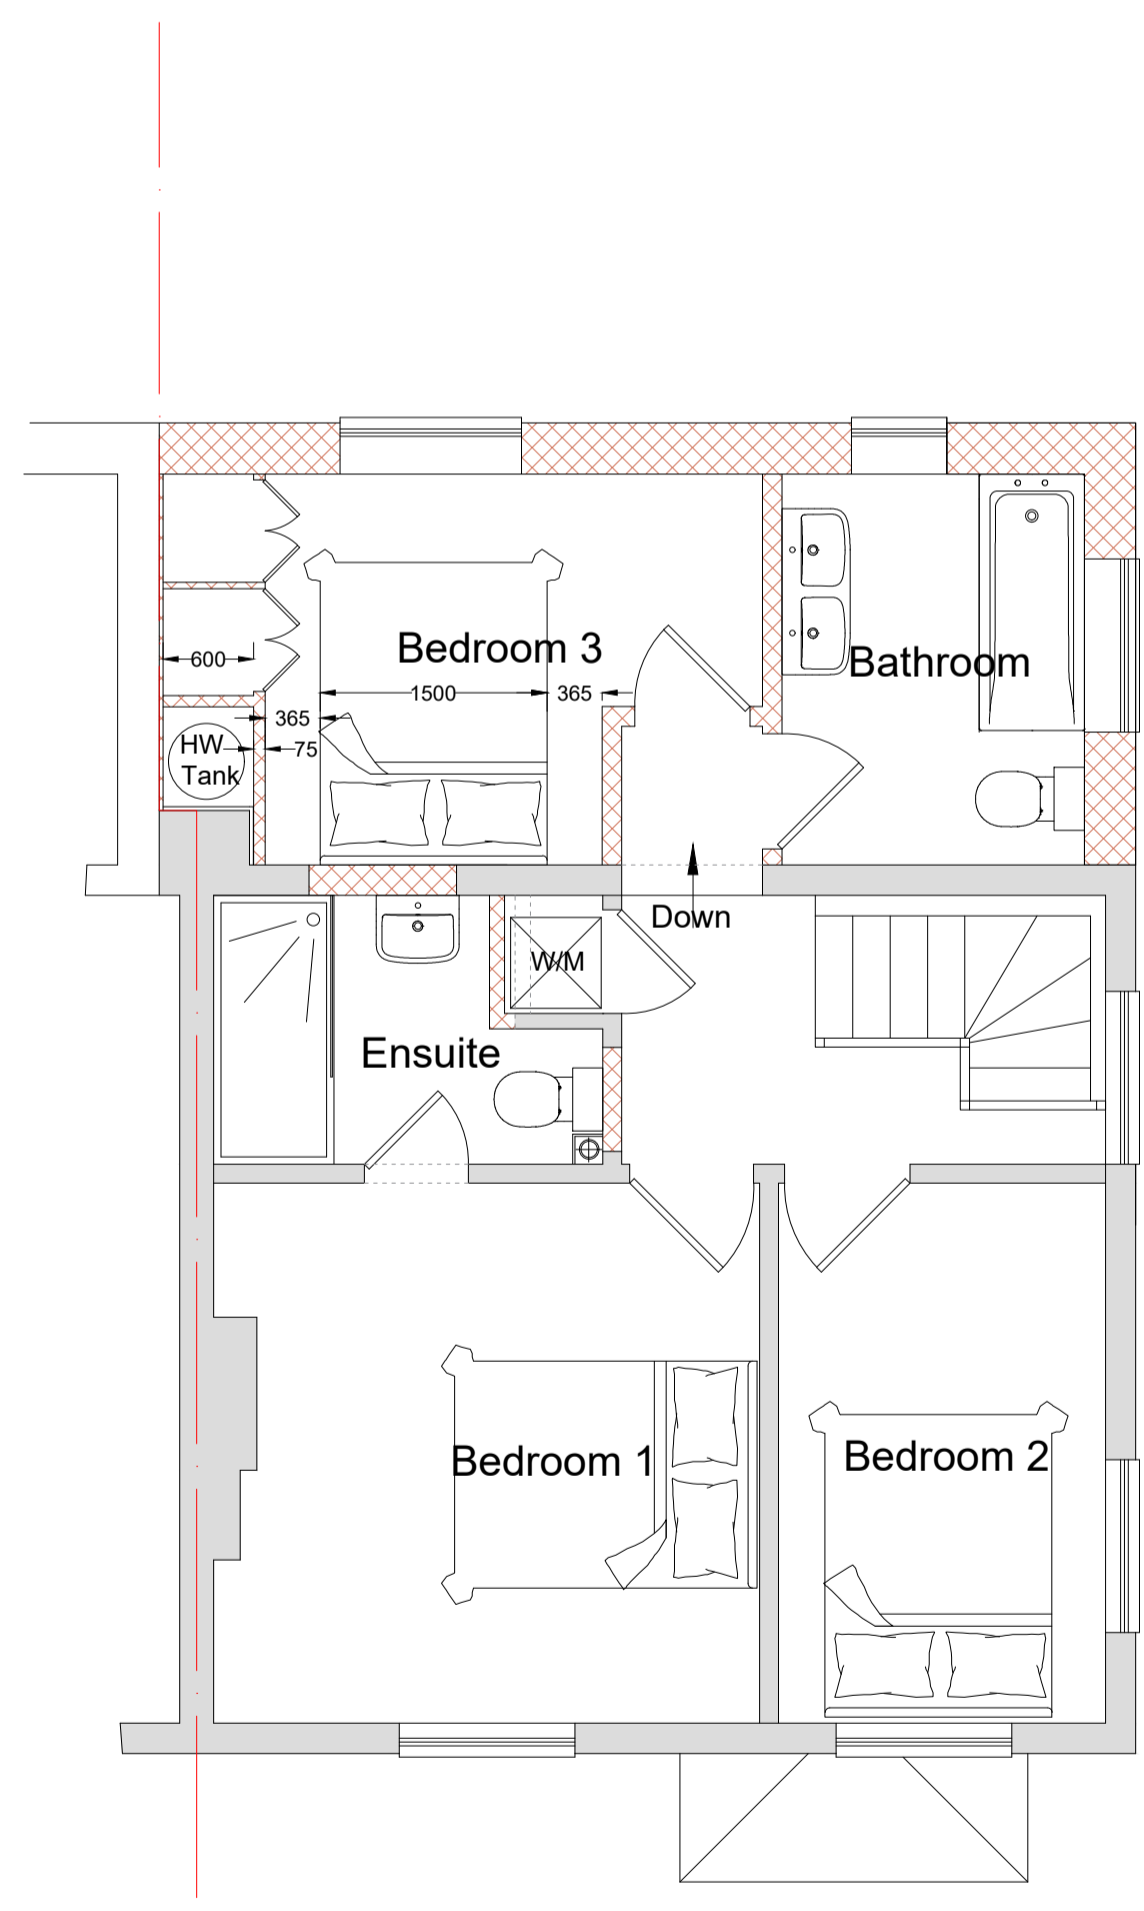




GENERAL NOTES

1. This drawing is © copyrighted. No unauthorised reproduction of any kind is permitted.
2. No dimensions to be scaled from this drawing. Verify all dimensions prior to construction. Immediately report any discrepancies on the document to the Architect / Contract Administrator.
3. Drawing to be read with all associated consultants drawings and specifications.

Proposed Elevations

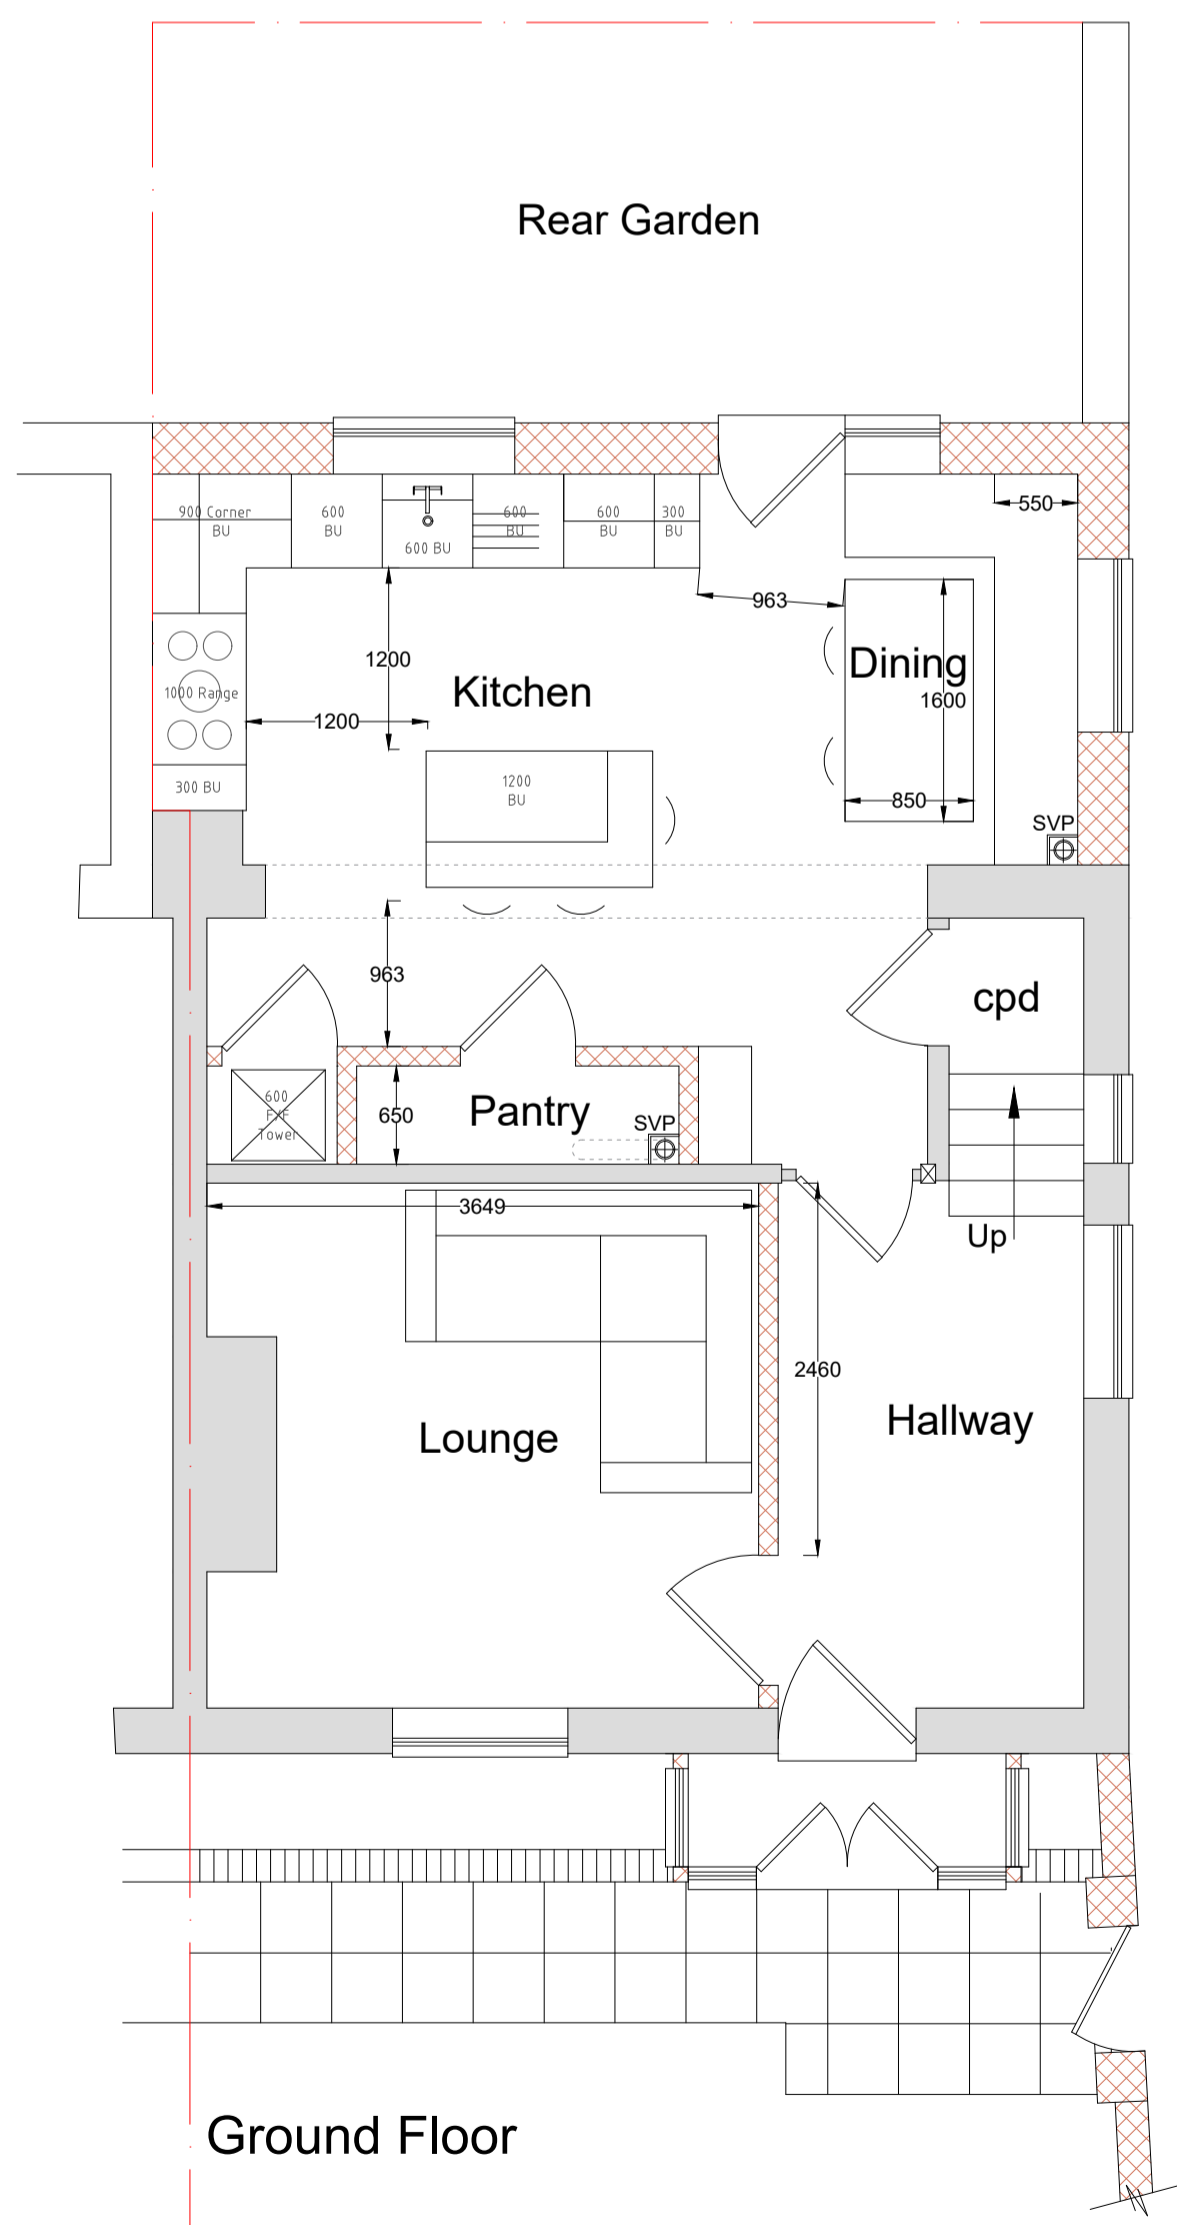

**Block Plan
Scale 1:500**

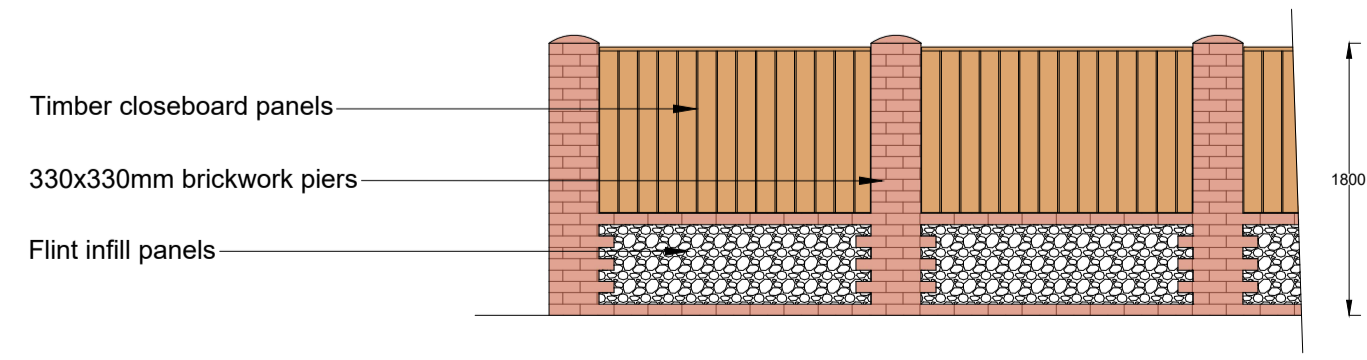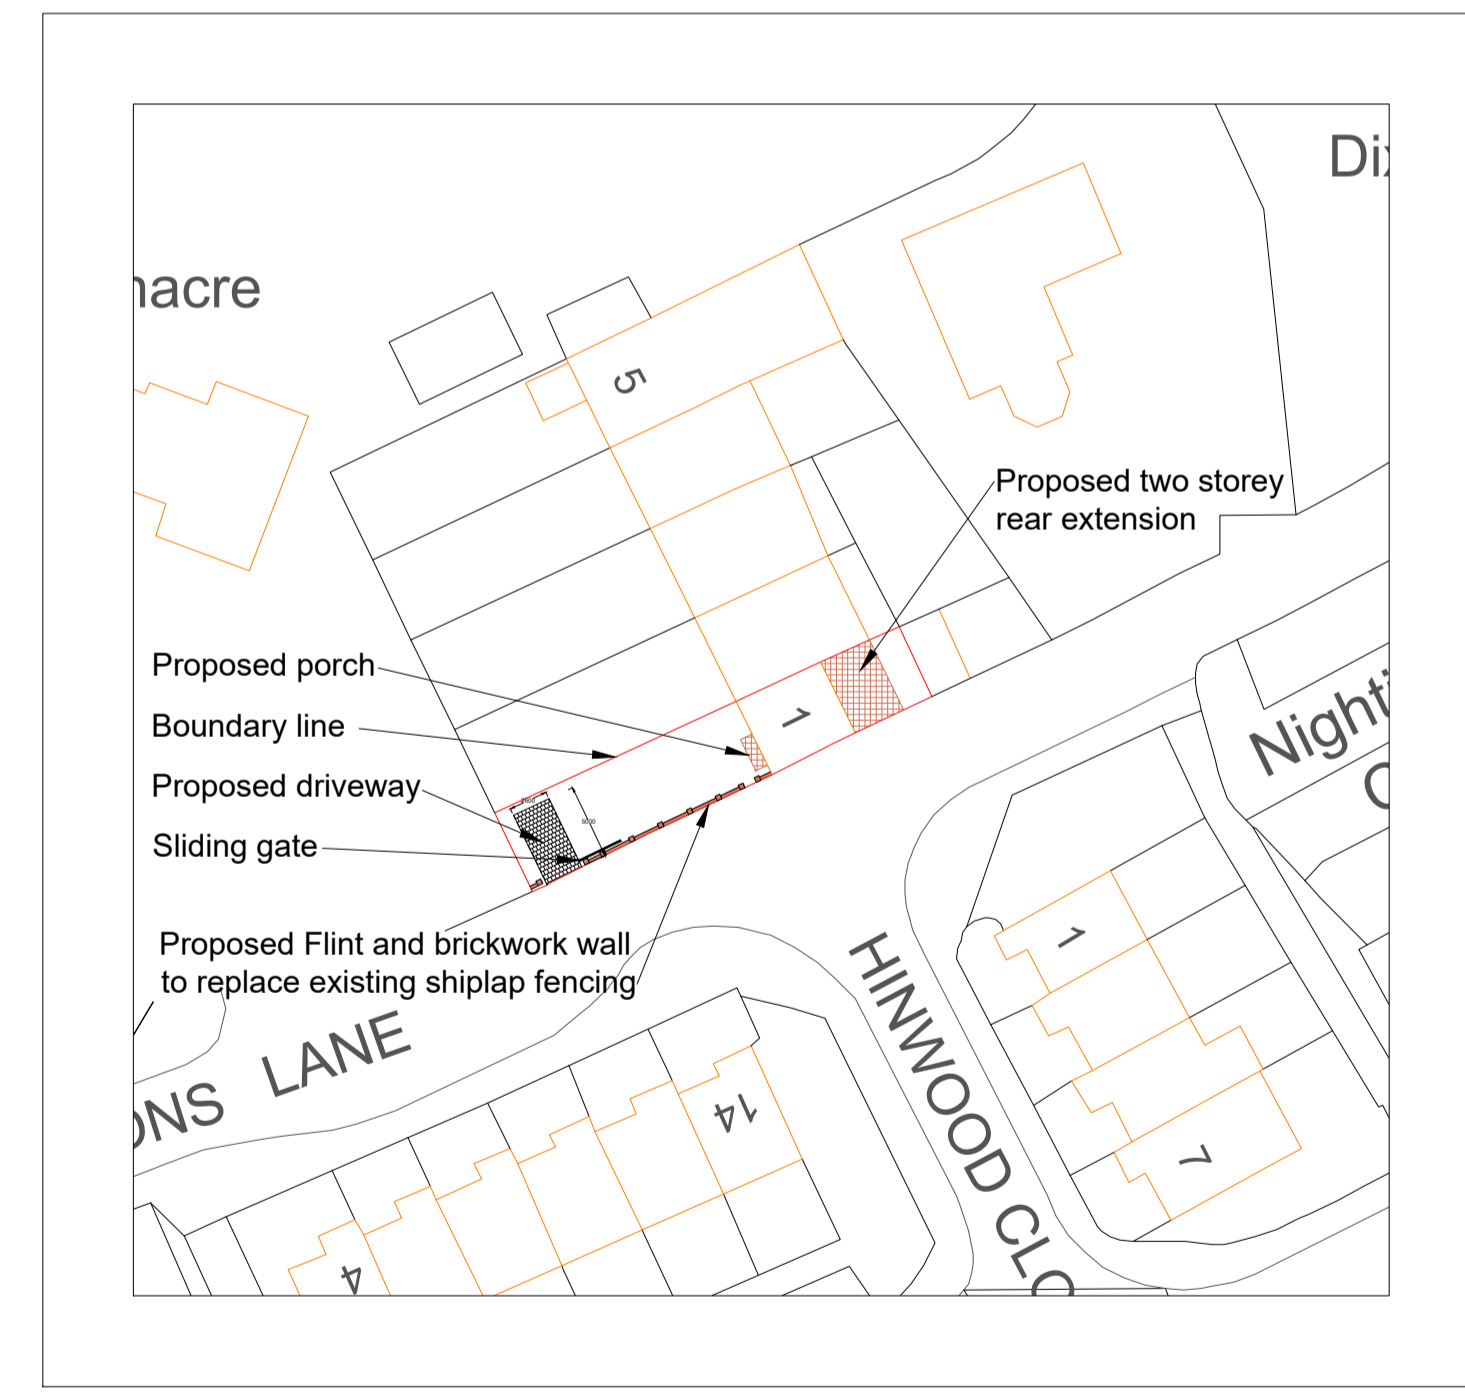

Part elevation of proposed brick/flint and timber boundary treatment - extent shown on Block Plan (Scale 1:50)

Revisions

A	30.11.23	Proposed boundary treatment added
B	08.12.23	Boundary treatment amended and gate added



PROJECT
1 Venison Terrace, Dixons Lane, Broughton, SO20 8AP

Two storey rear extension, porch and driveway

SHEET
Plans showing:
Proposed floor plans and elevations
Block Plan

DATE
November 2023

SCALE
1:50 / 1:100 / 1:500 @A1

DRAWING NUMBER
1VT/04

SUITABILITY
Planning

DRAWN
AP

REVISION
B

CHKD
AP