



NOTE: All dimensions including: Roof angle, roof pitch, structural openings, windows, doors, critical internal dimensions and external dimensions and details all to be checked prior to the production, manufacturing and/or supply of any related materials and or/items

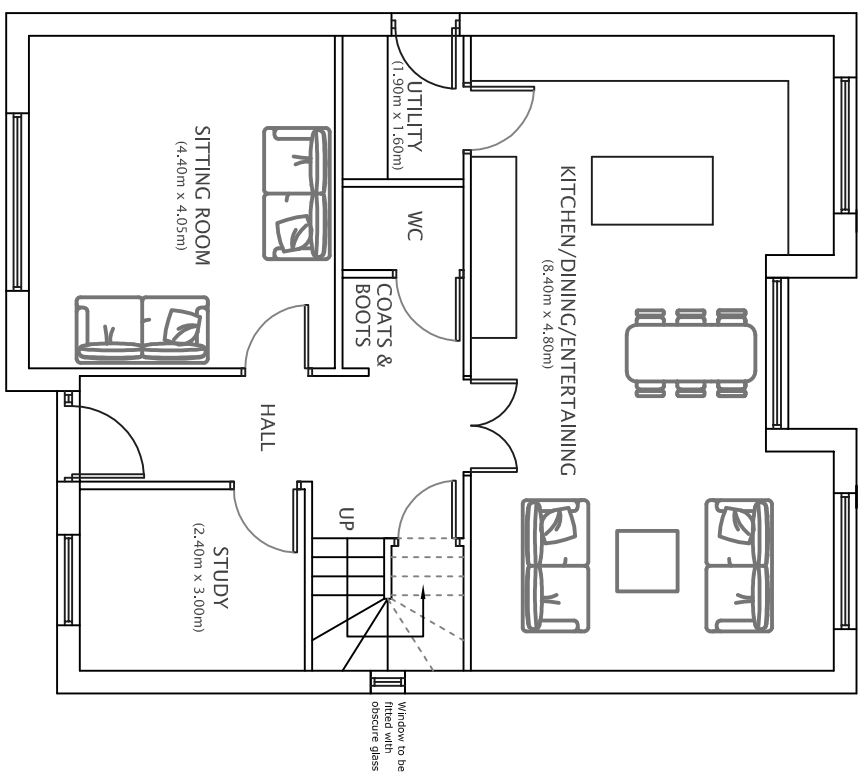


PLOT 1
PROPOSED GROUND FLOOR PLAN
84.4sq.m

PLOT 1 - FLOOR PLANS

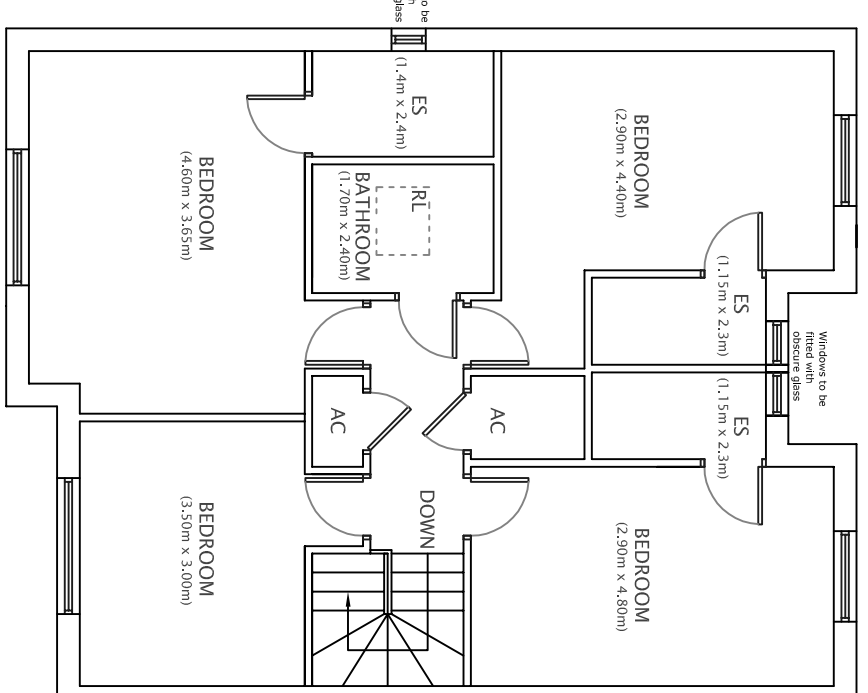


PLOT 1
PROPOSED FIRST FLOOR PLAN
84.4sq.m

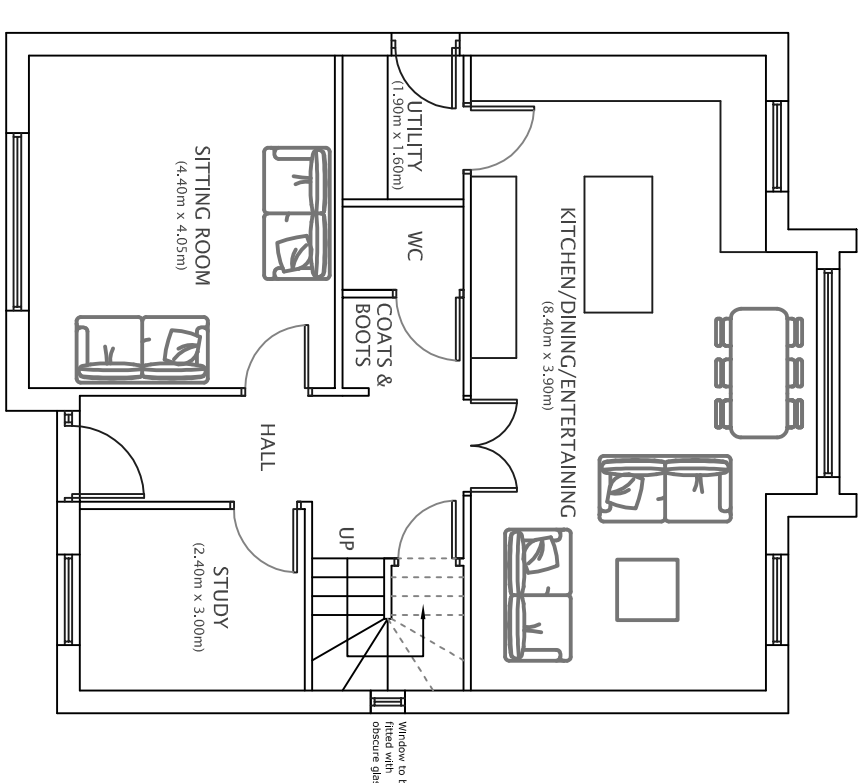


PLOT 2
PROPOSED GROUND FLOOR PLAN
82.9sq.m


PLOT 2 - FLOOR PLANS

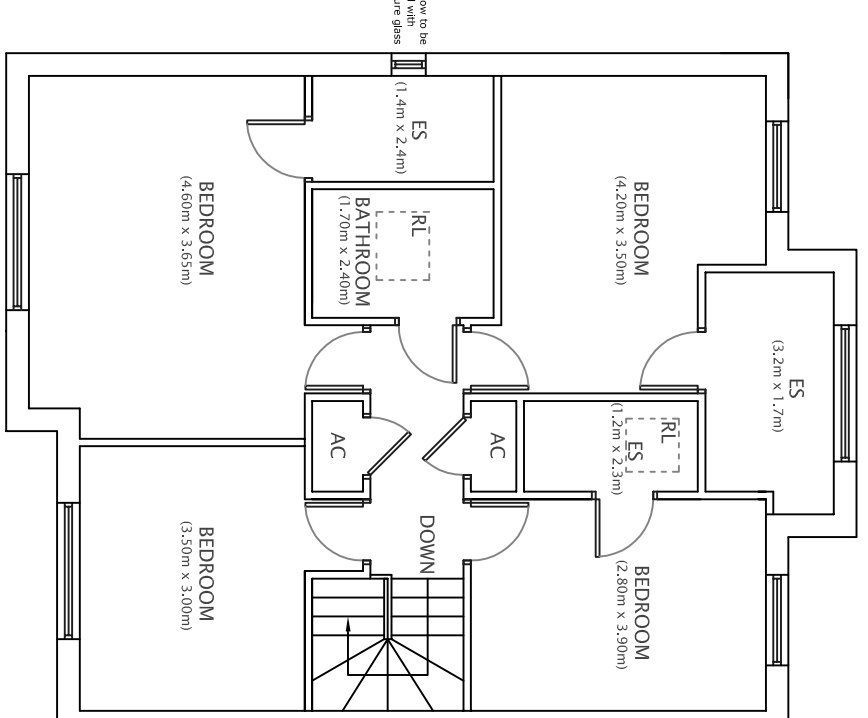


PLOT 2
PROPOSED FIRST FLOOR PLAN
82.9sq.m

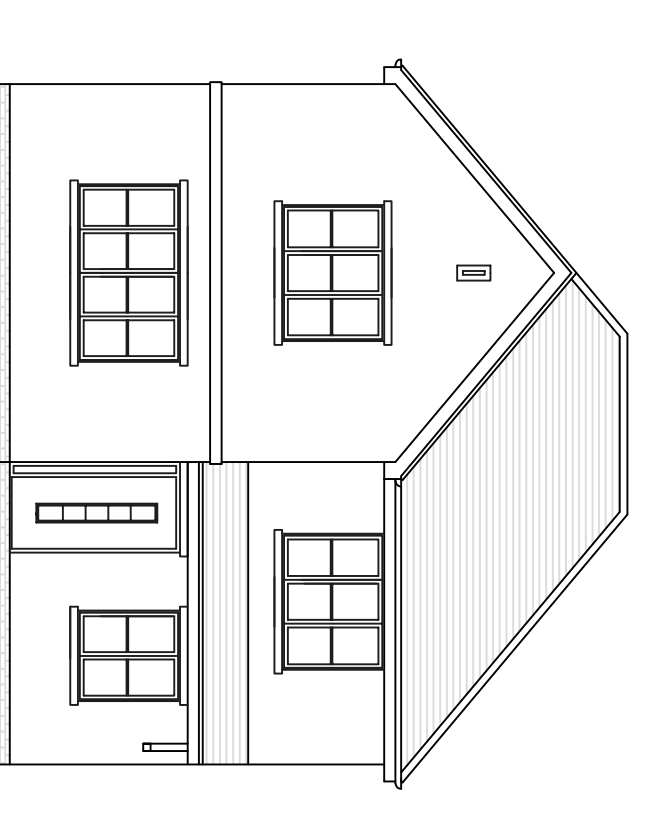


PLOT 1
PROPOSED EAST ELEVATION

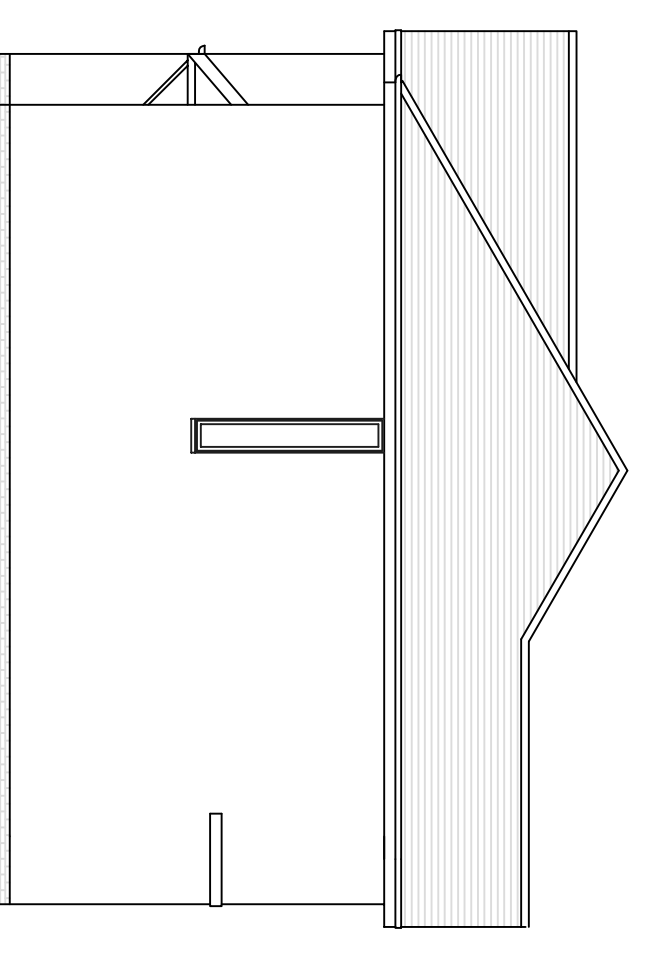


PLOT 1
PROPOSED NORTH ELEVATION

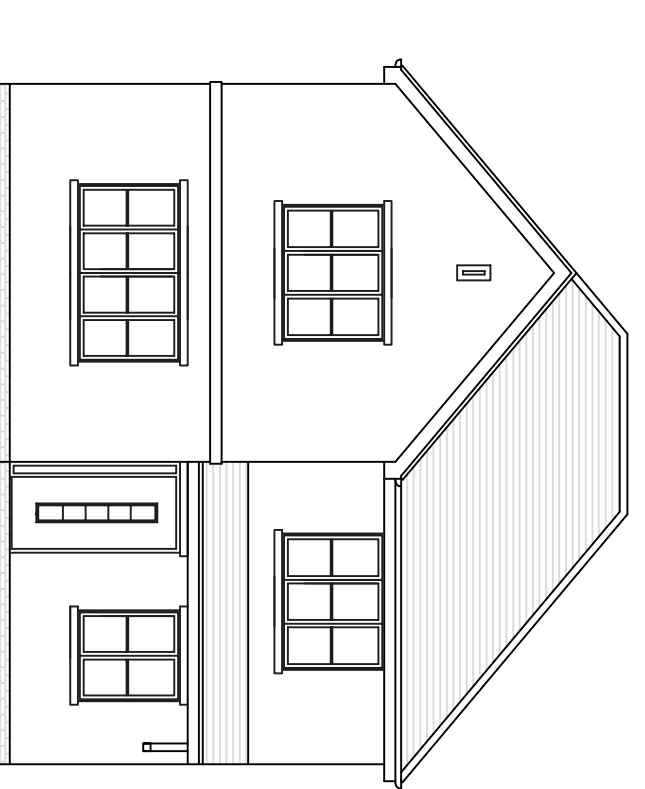


PLOT 2
PROPOSED EAST ELEVATION

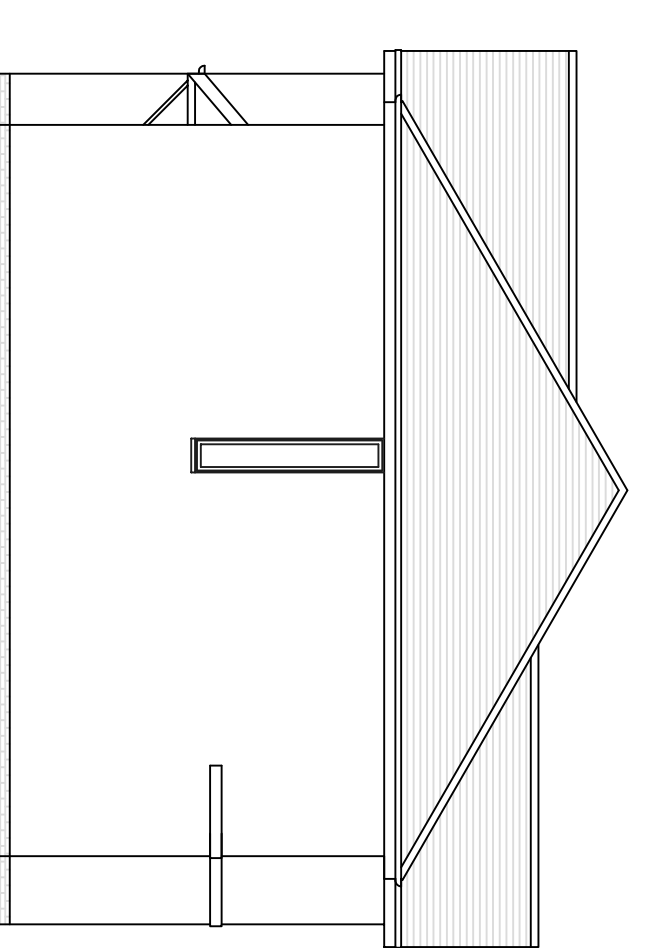


PLOT 2
PROPOSED NORTH ELEVATION

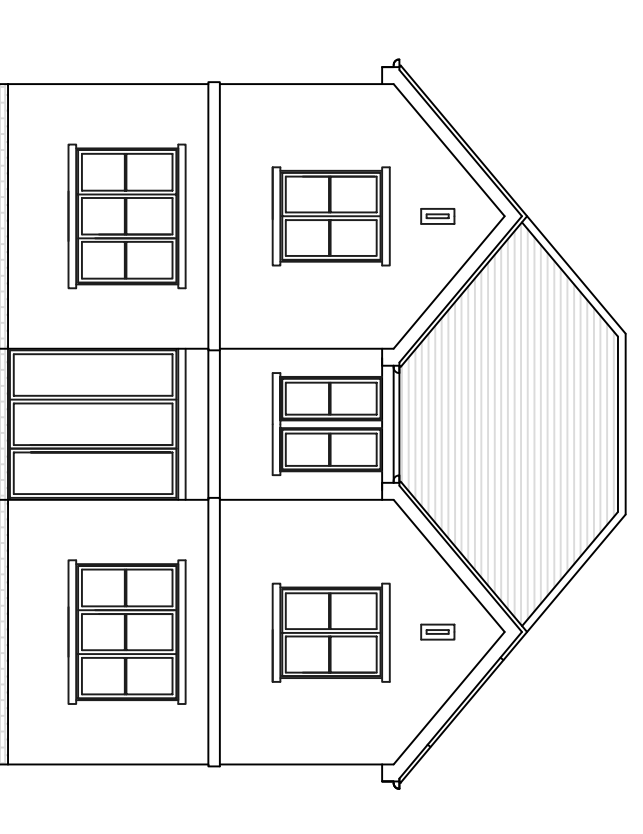


PLOT 1
PROPOSED WEST ELEVATION

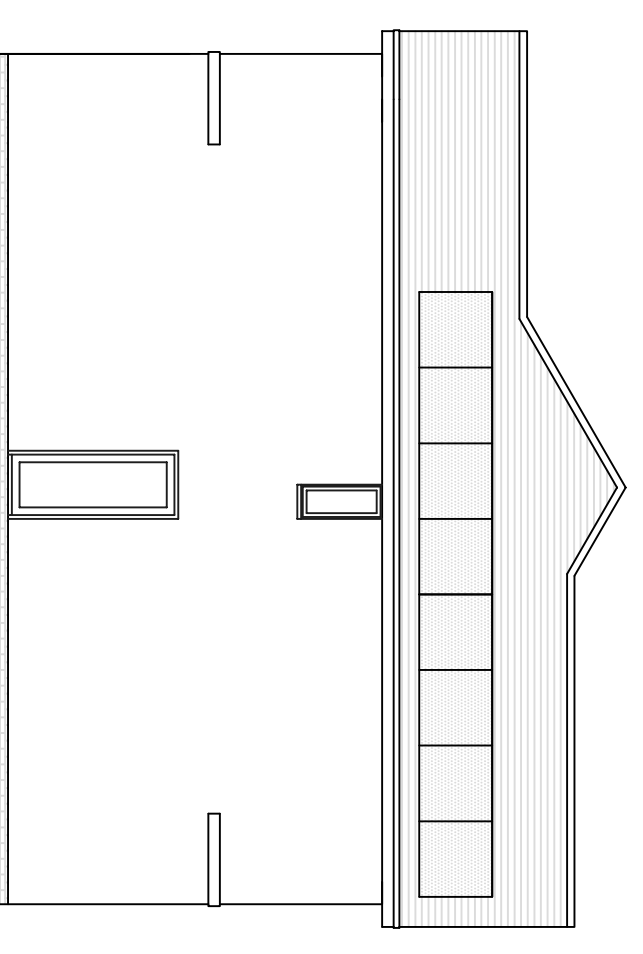

PLOT 1
PROPOSED SOUTH ELEVATION

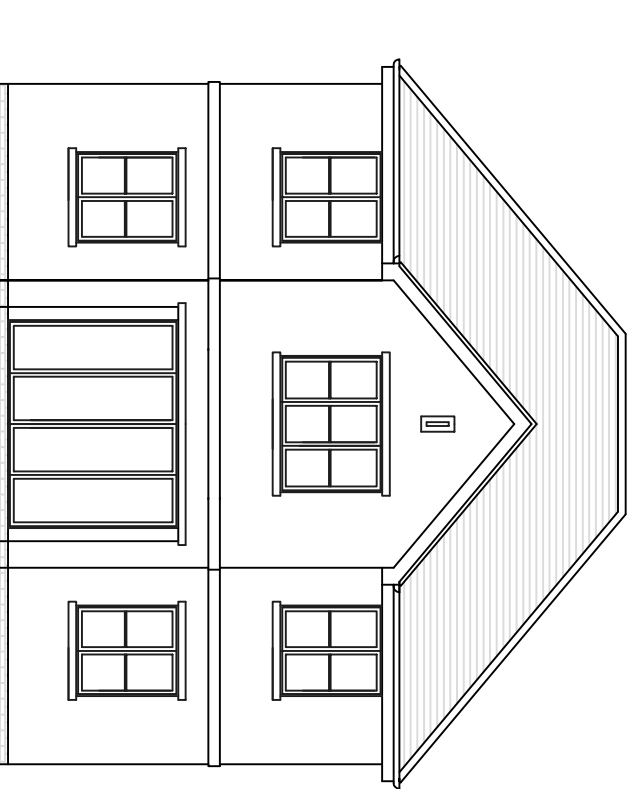


PLOT 2
PROPOSED WEST ELEVATION

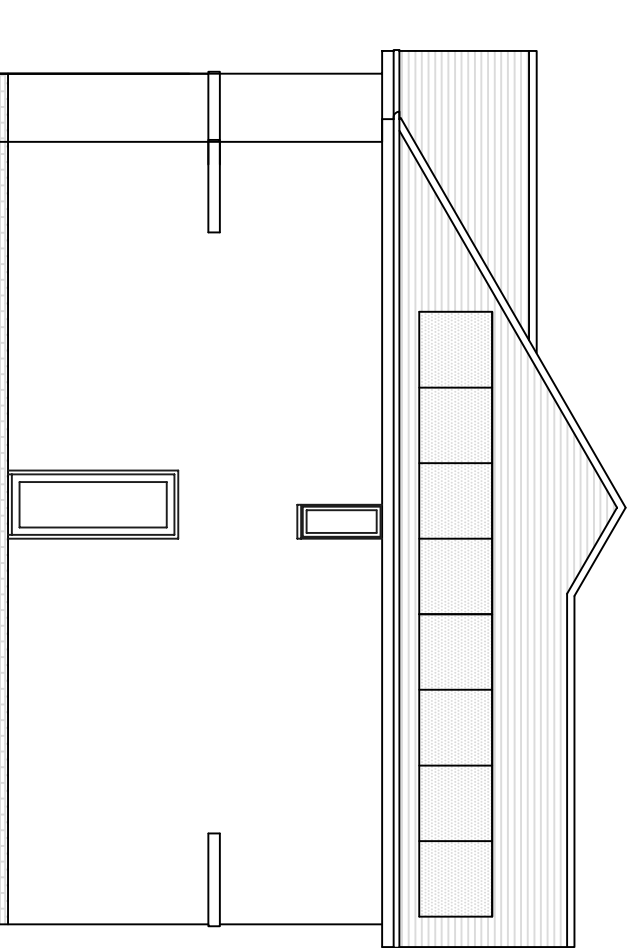


PLOT 2
PROPOSED SOUTH ELEVATION

PLOT 1 - ELEVATIONS

PLOT 2 - ELEVATIONS

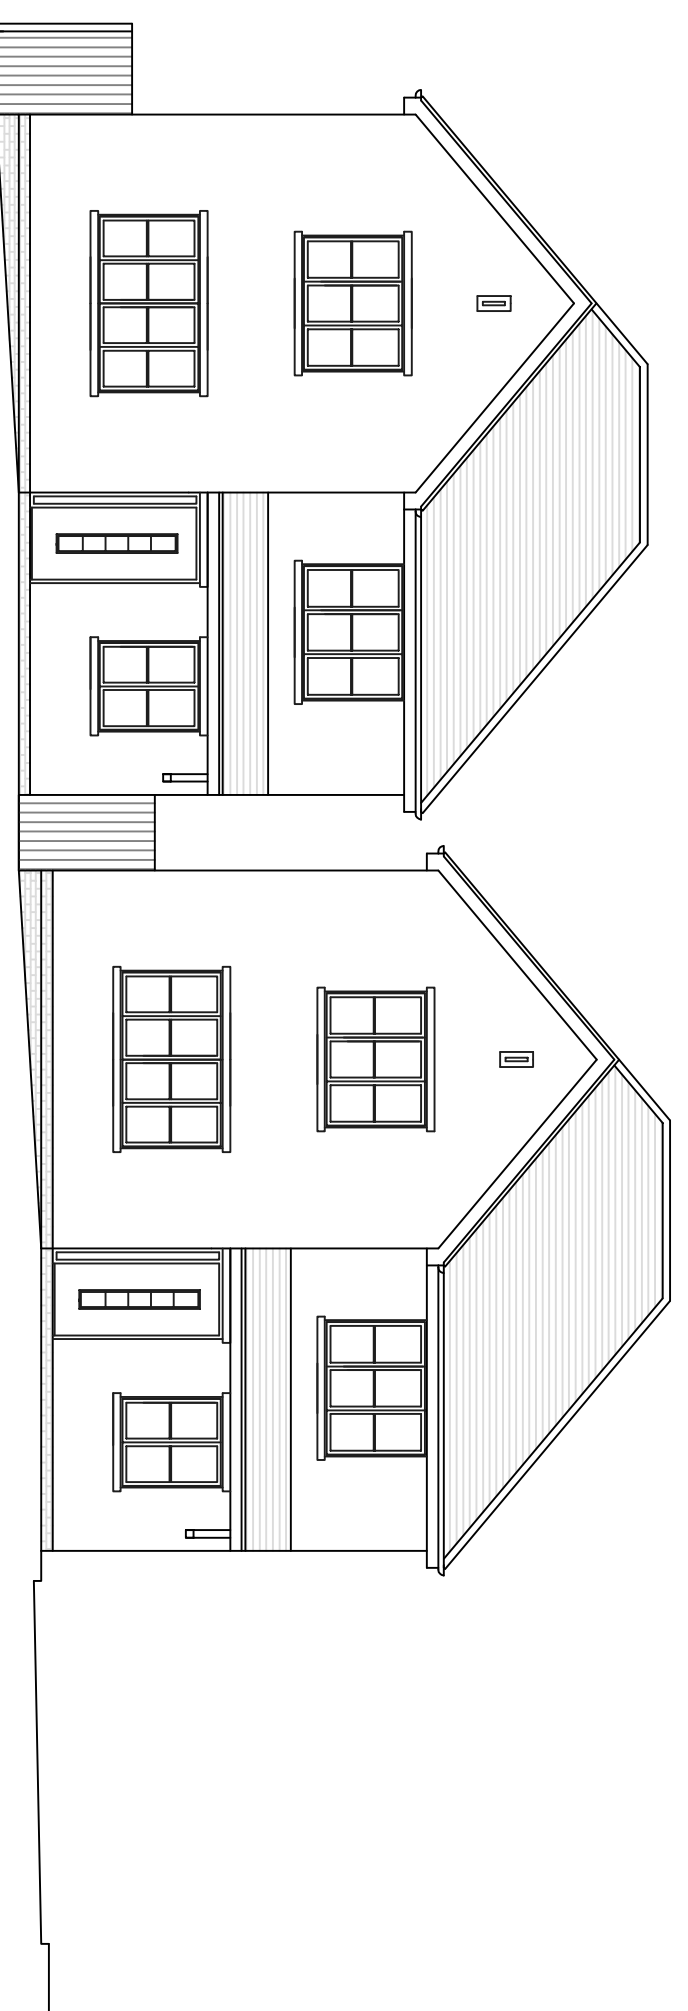

PLOT 1 & 2 - PROPOSED EAST ELEVATION STREET SCENE

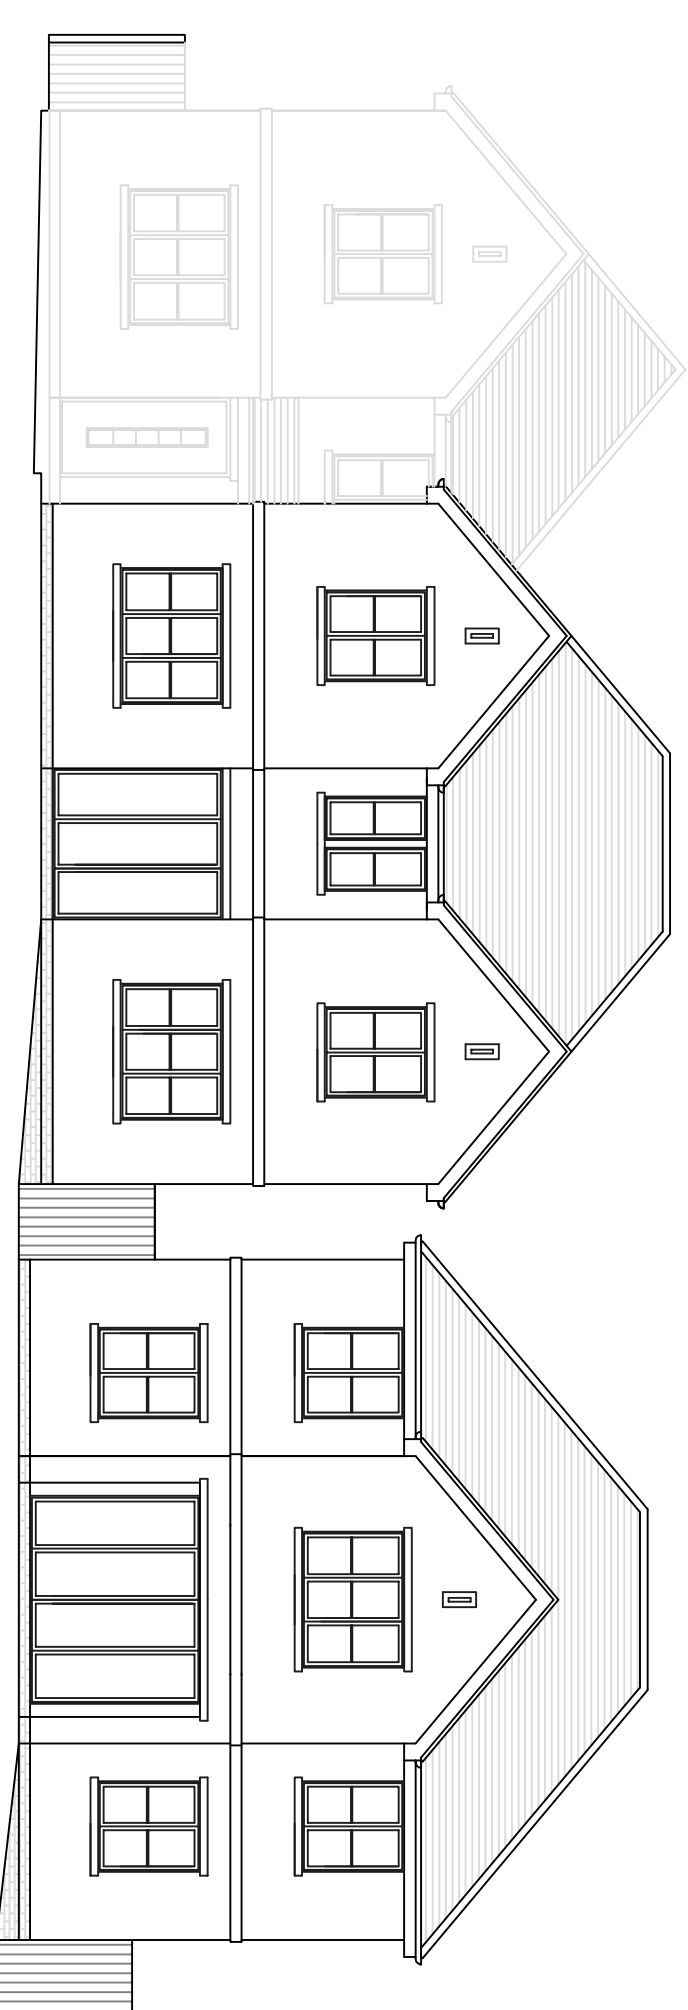

PLOT 1 & 2 - PROPOSED WEST ELEVATION STREET SCENE

MARK LE GRAND & CO.

PROPERTY DEVELOPMENT & PLANNING CONSULTANTS
7A PITTVILLE CRESCENT
CHELTENHAM
GL52 2QZ
Tel: (07739) 695413
Web: www.marklegrand.net
email: mal@marklegrand.net

ARCHITECTURAL SERVICES - PLANNING - PROJECT MANAGEMENT

CLIENT N/A

PROPERTY/LAND BROADMAYNE, 11 CLEVELANDS DRIVE

DRAWING TITLE PLOT 1 & 2 - PROPOSED FLOOR PLANS & ELEVATIONS

SCALE 1:100 @ A1

DRAWN BY MLG

DATE OCTOBER 2023

DRAWING NO. 23-400/05

REVISION -

ADDITIONAL INFORMATION

