

Artist impressions nts




Proposed Front Elevation (south east)
(Scale 1:100 @ A1)


Proposed Rear Elevation (north west)
(Scale 1:100 @ A1)

Proposed Side Elevation (south west)
(Scale 1:100 @ A1)


Proposed Side Elevation (south west)
(Scale 1:100 @ A1)

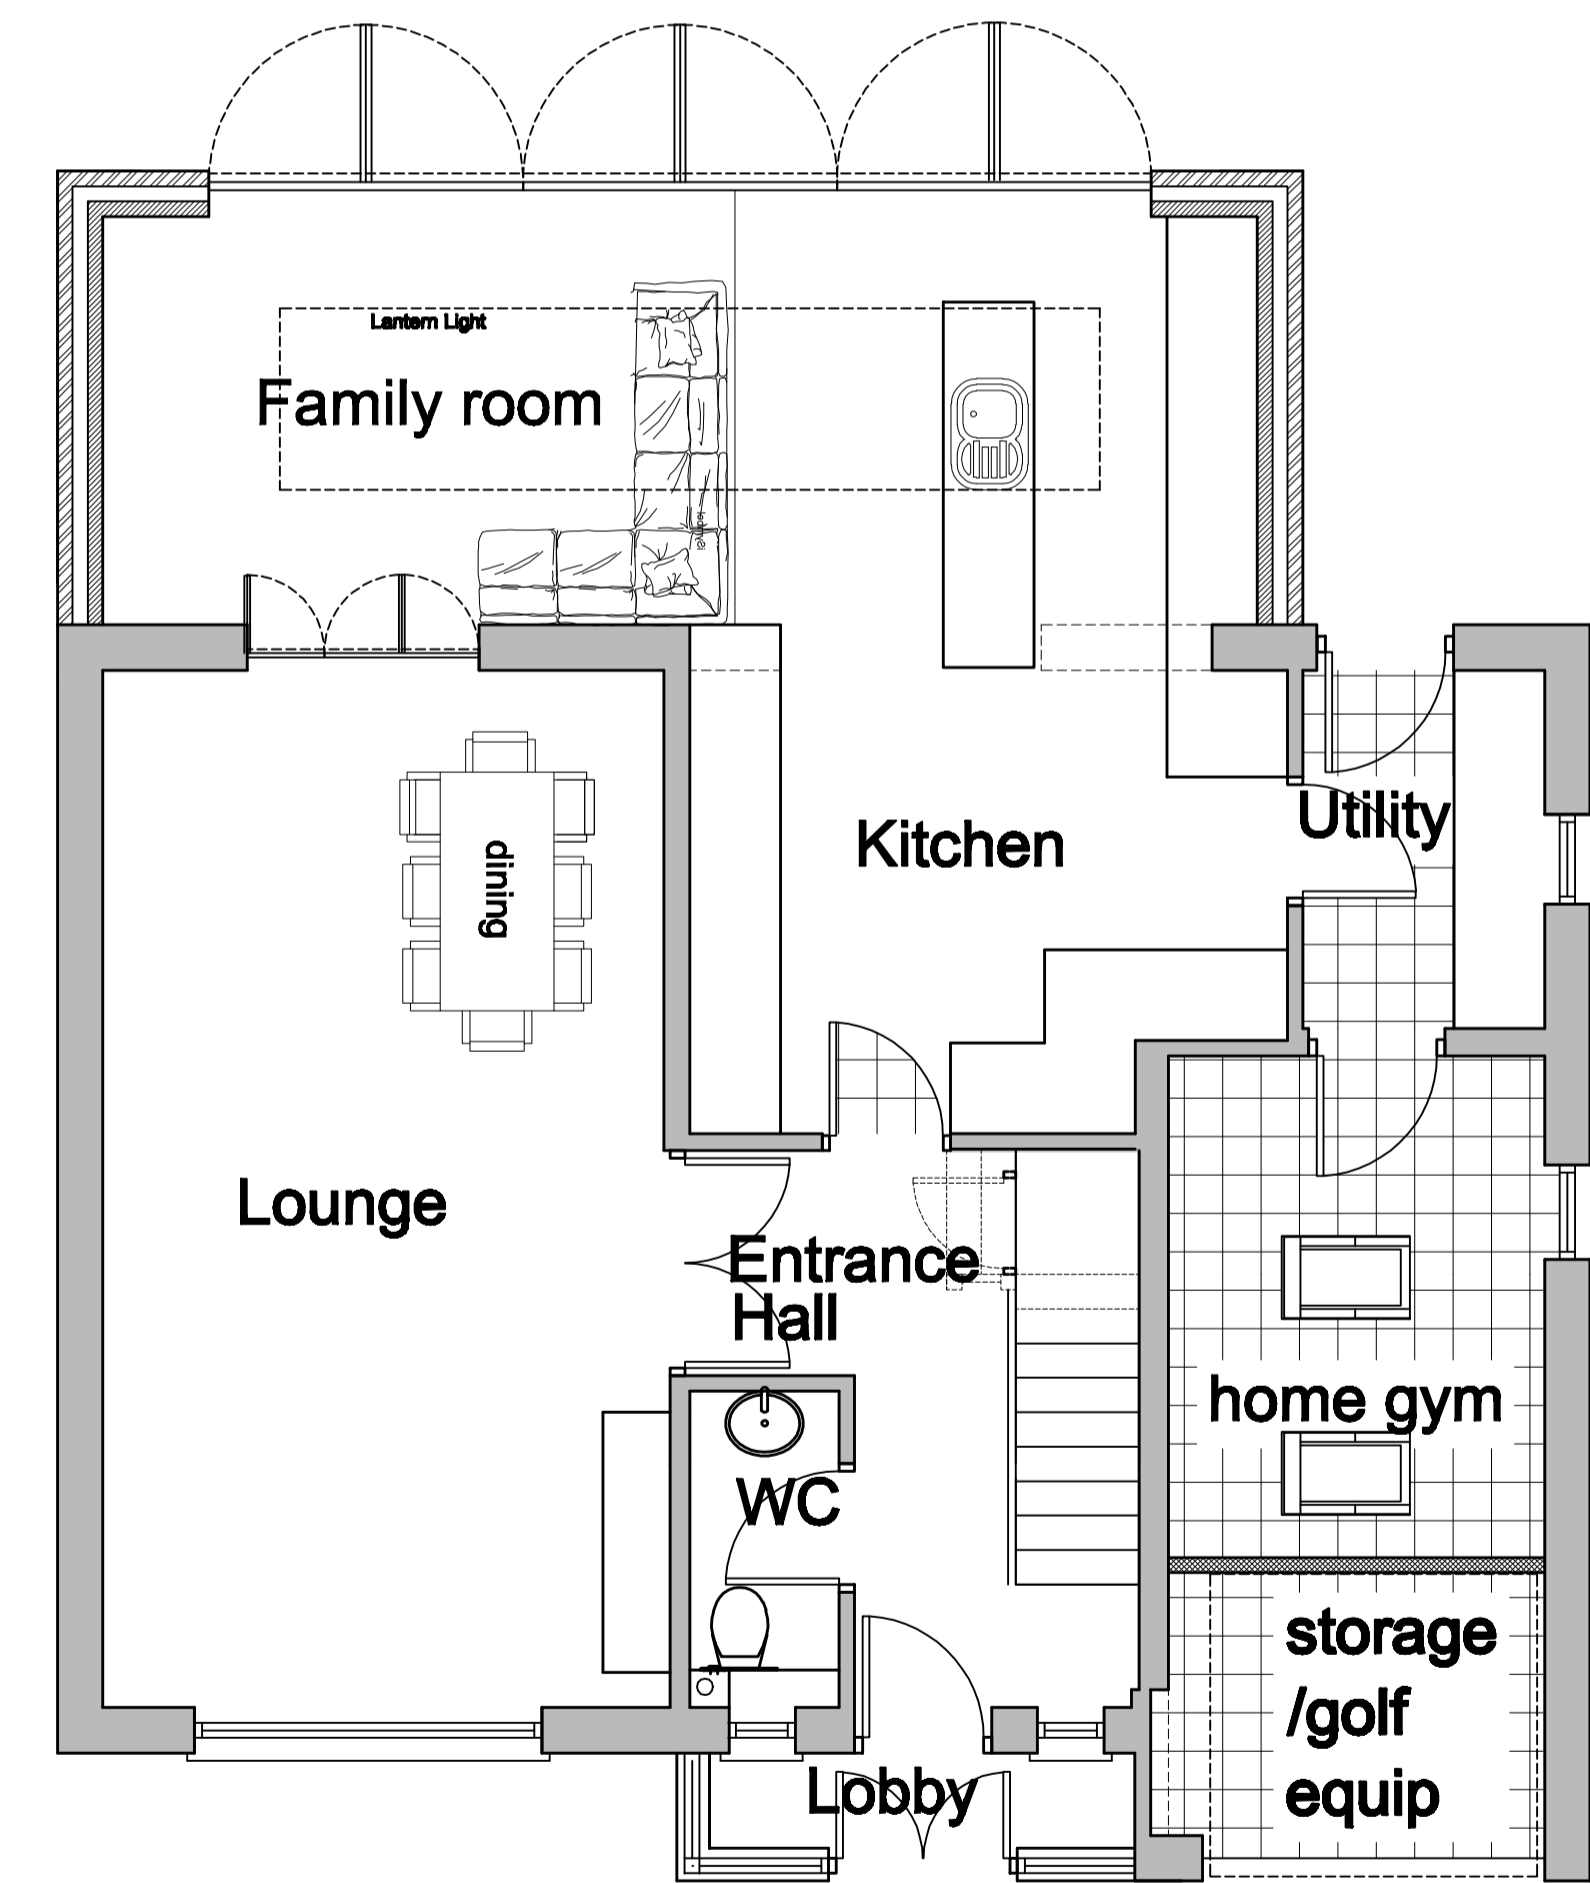

Proposed Ground floor plan
scale 1:50 @ A1

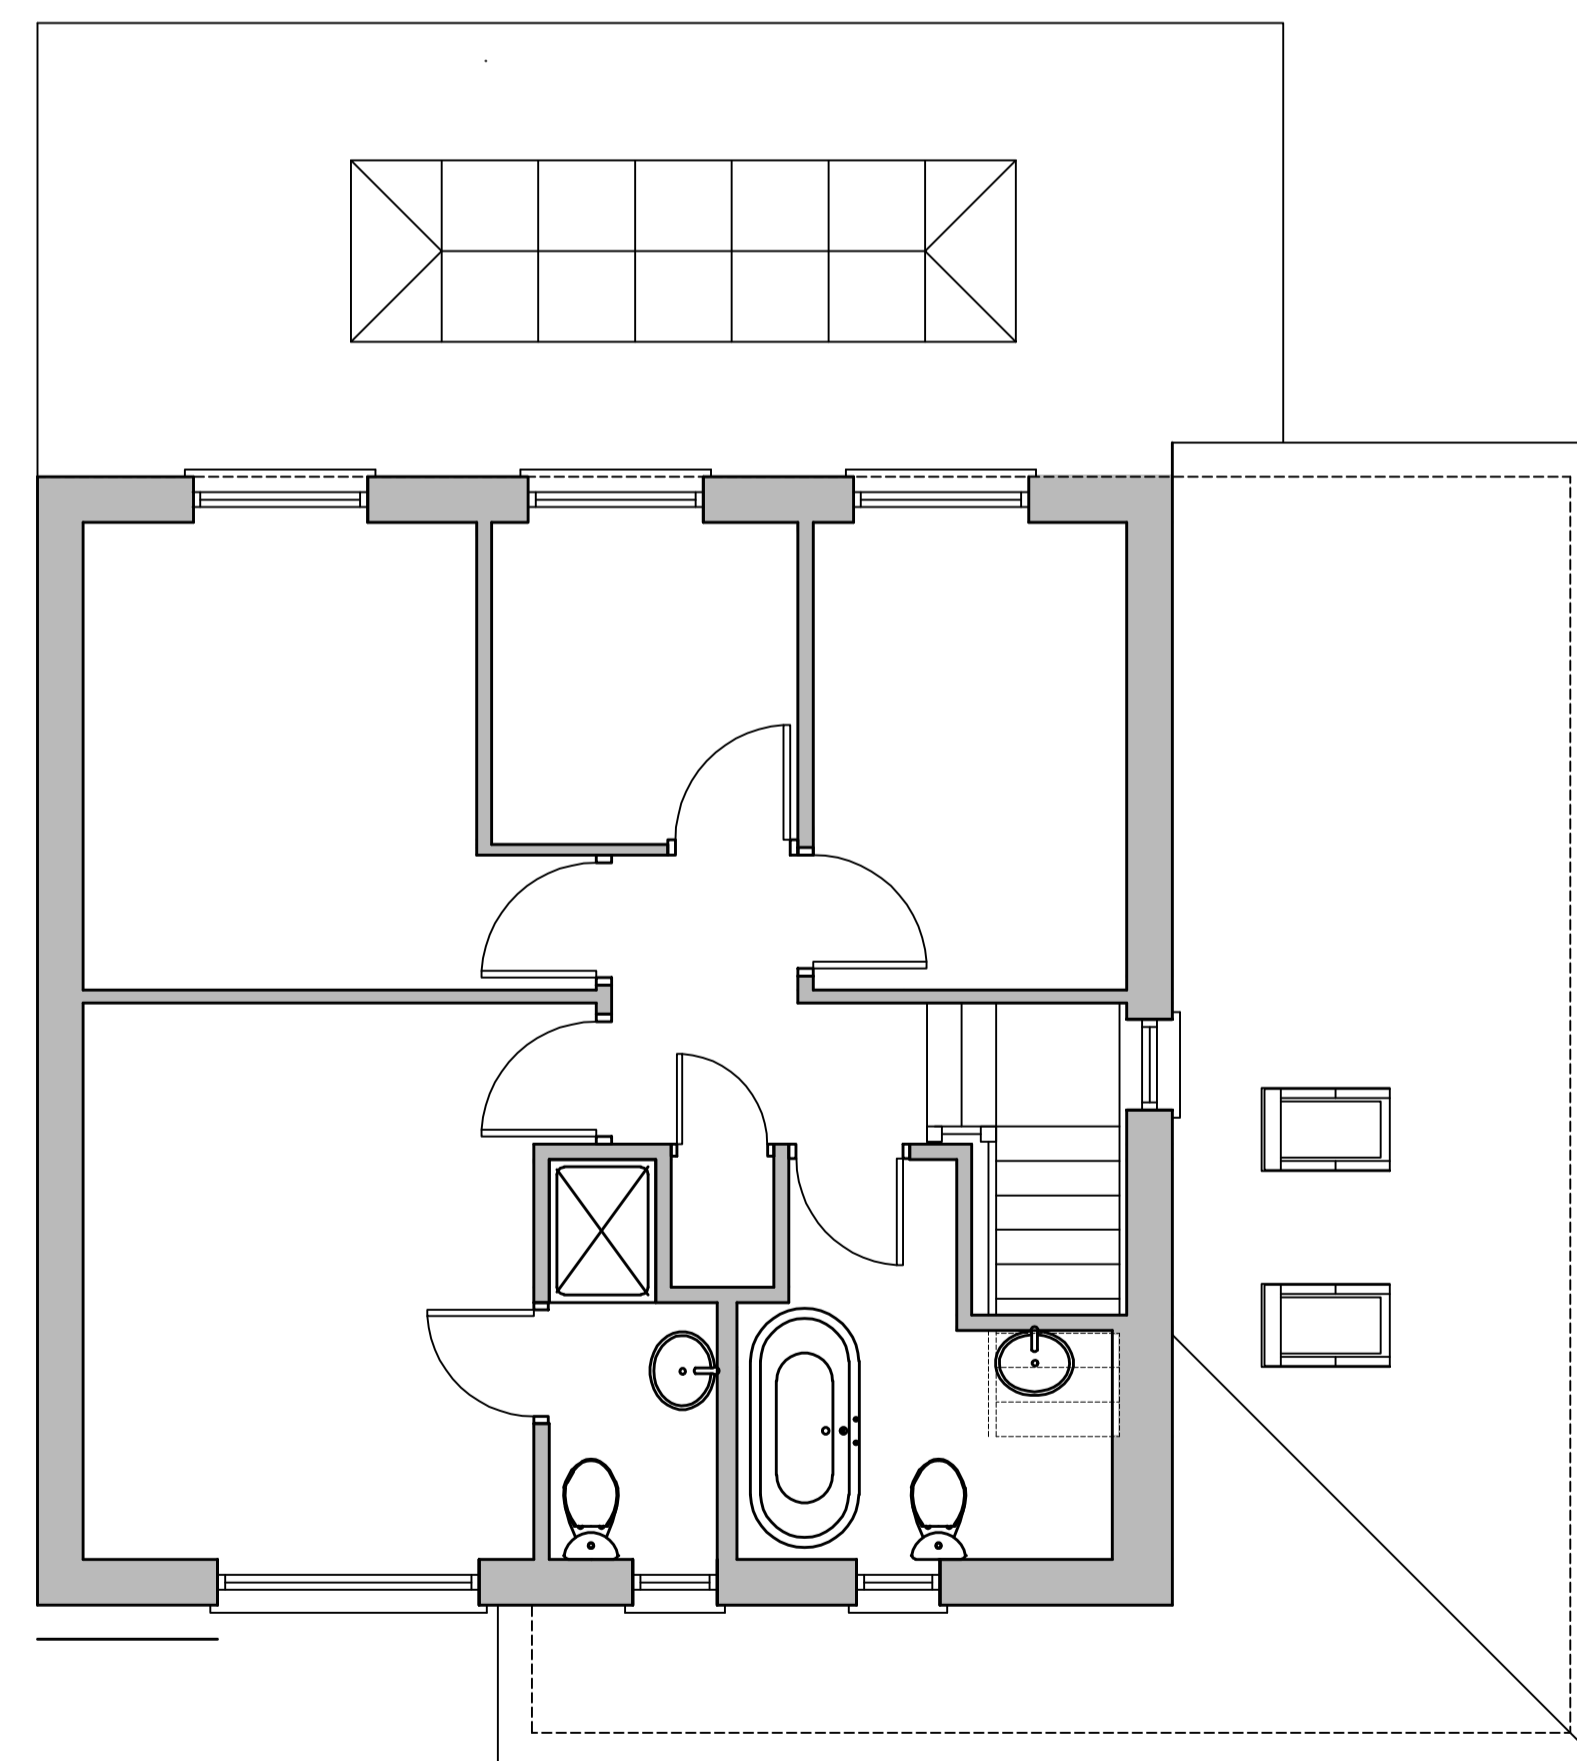

Proposed First floor plan
scale 1:50 @ A1

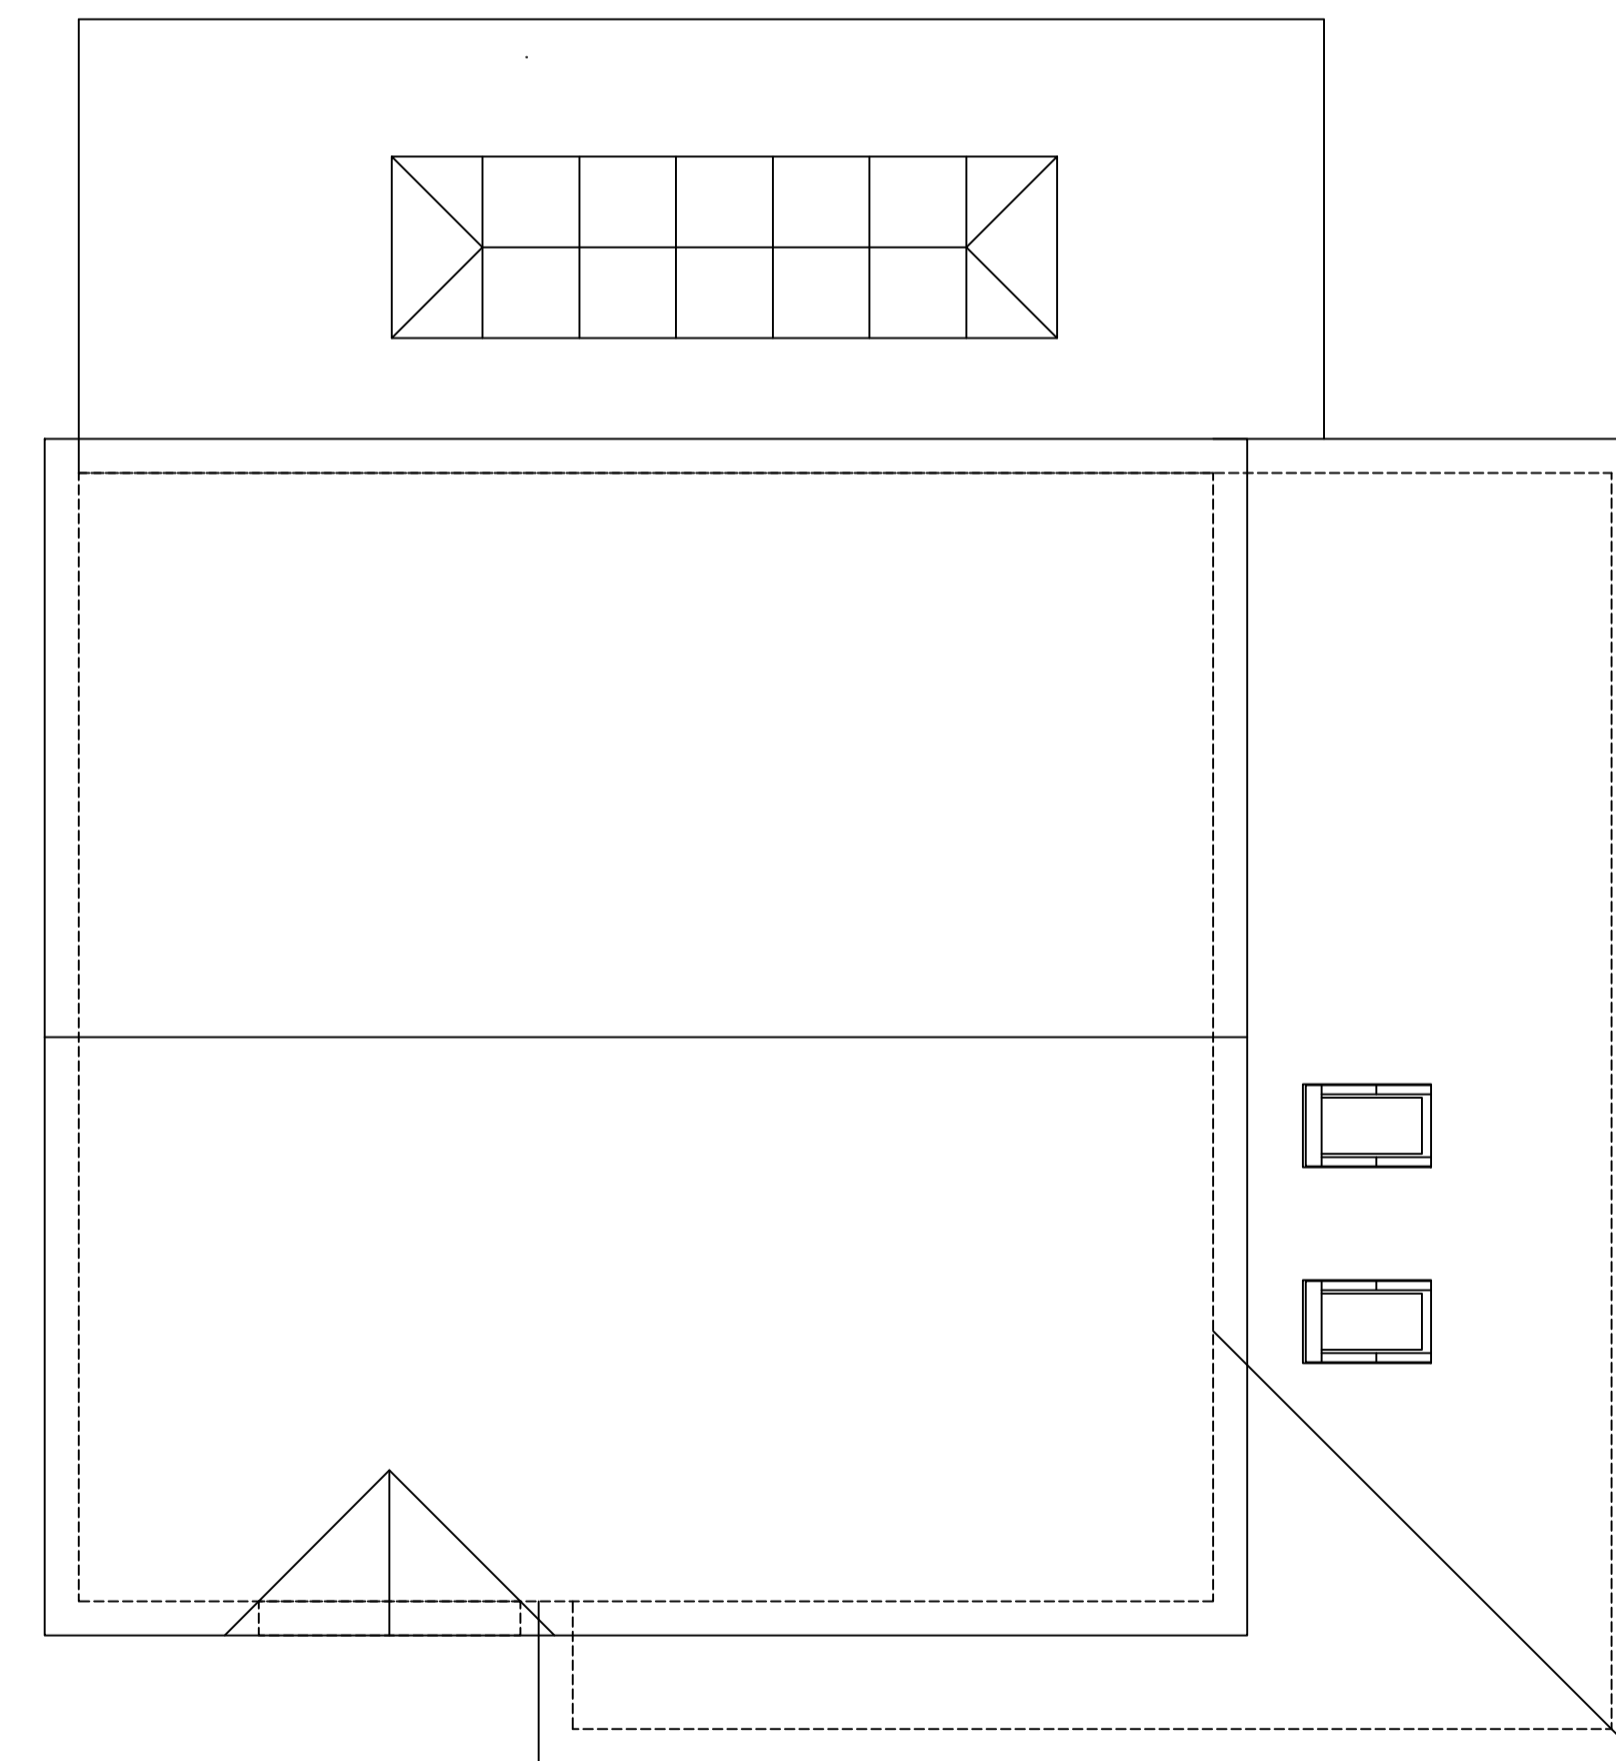

Proposed Roof plan
scale 1:50 @ A1



REVA: Elevation view port scale checked and corrected srb 16-01-2023

8 Pentland Way Hyde Cheshire SK14 4 US

REDFERN
ARCHITECTURAL SERVICES LTD

DO NOT SCALE FROM THIS DRAWING

For
Mr E Orford
at
8 Pentland Way Hyde Cheshire SK14 4 US

title
PROPOSED QA

Nov 2023
Redfern Architectural Services Ltd
Canal cottage 27 Manor View Woodley
Stockport Cheshire SK6 1RS
0161 406 6936 077406 21999
steve@redfernAS.co.uk