

SITE AREA - 2860 SQ M

'OVERGROWTH'


EARLY BANK ROAD

PLAY AREA

BEER GARDEN

LAWN

FENCED OFF AREA

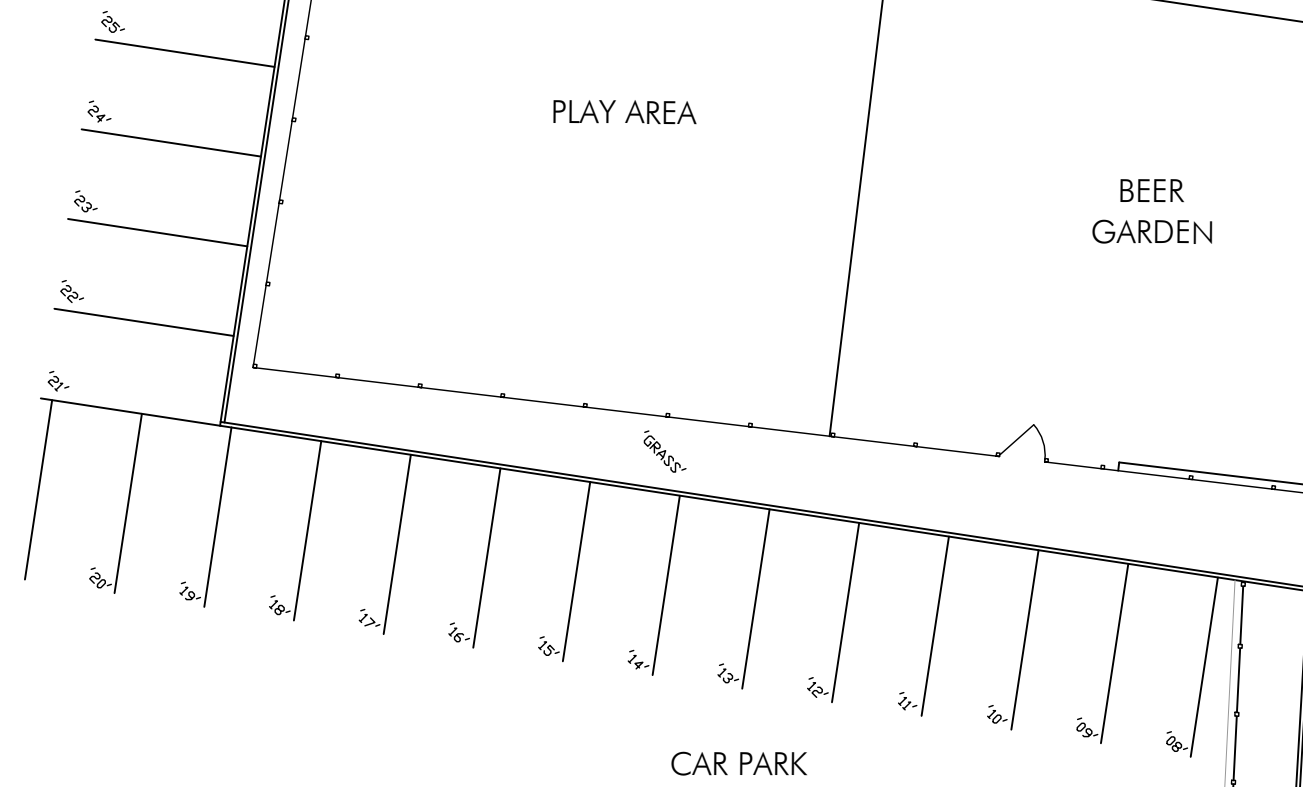

CAR PARK

SHED

PRIVATE YARD

GAS

TANK

YARD

PREP STORE

SHED

SHED

DRY STORE

YARD

YARD/BINS

'ENTRANCE'

'SWING-SIGN'

MATLEY LANE

RISING MOON PUBLIC HOUSE

P1	DRAWN	04.01.24
 <p>FREDERIC ROBINSON LIMITED PROPERTY DEPARTMENT UNICORN BREWERY STOCKPORT CHESHIRE SK1 1JJ Tel: +44 (0)161 480 6571 Fax: +44 (0)161 476 6011 Email: info@frederic-robinson.co.uk</p>		
<p><b>PLG Design Ltd</b> DESIGN   PLANNING   PROJECT MANAGEMENT</p> 		
<p>T - 0161 464 6675 M - 07795 296644 E - paul.gill@plgdesign.co.uk</p>		<p>Unit 11 National Trading Estate, Bramhall Moor Lane, Hazel Grove, Stockport, SK7 5AA</p>
<p>Client Frederic Robinson Ltd Address The Rising Moon, Matley Lane, Matley Lane, Hyde, SK14 4EG Title Existing Site Plan</p>		
<p>Scale 1:200 @ A3</p>		
Job Number 23211	Drawing Number PLO2	Issue P1

