




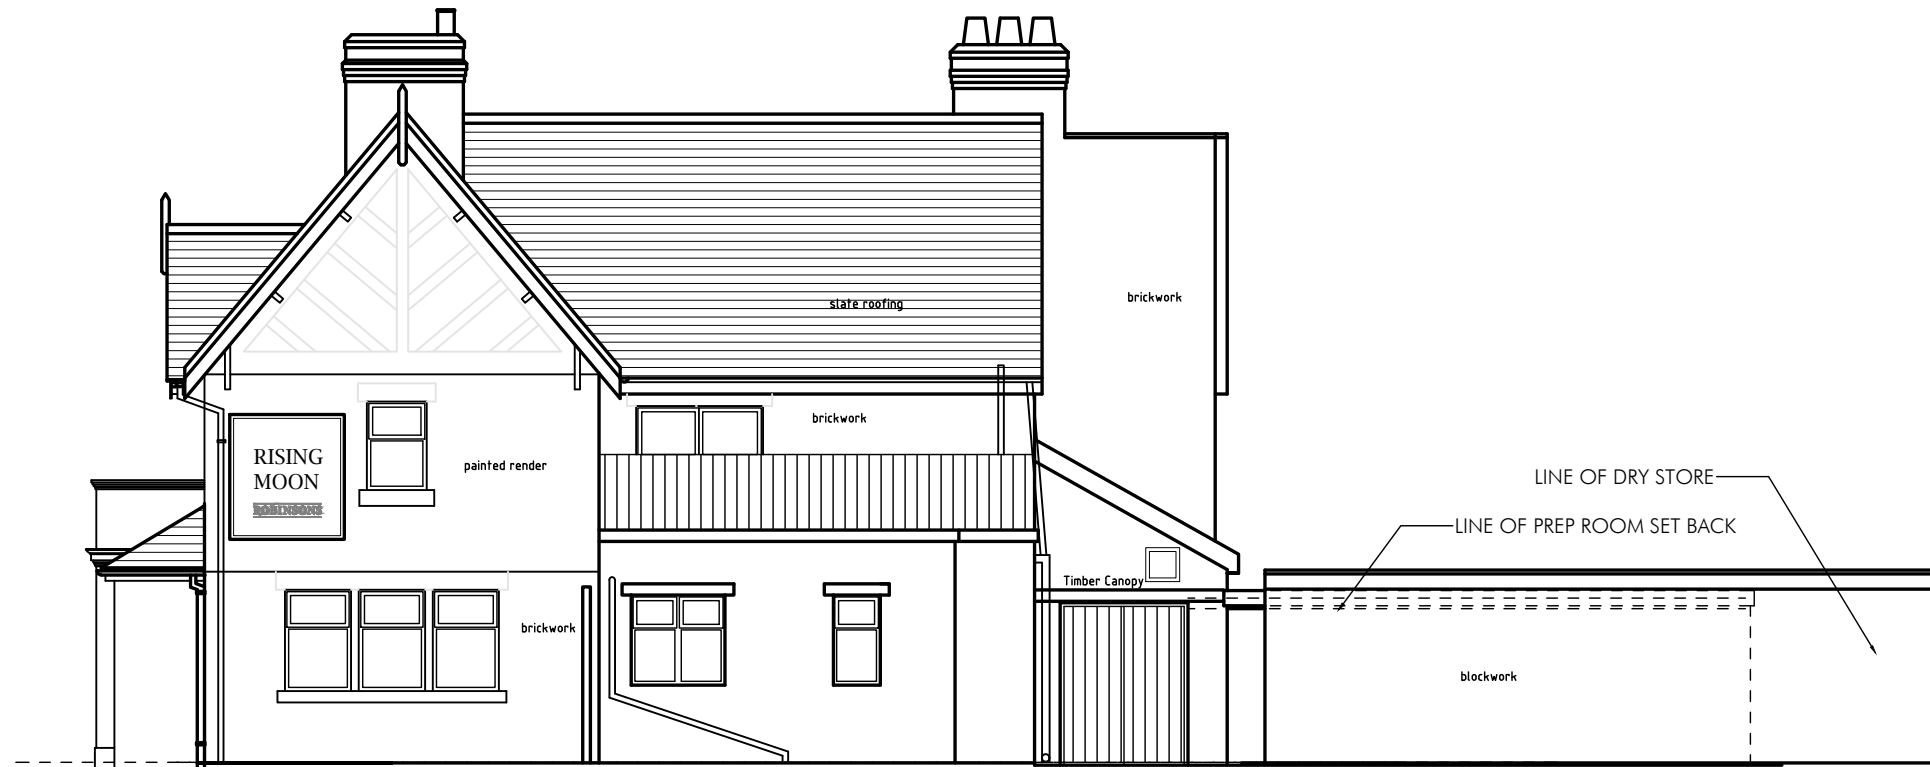

FRONT ELEVATION TO MATLEY LANE

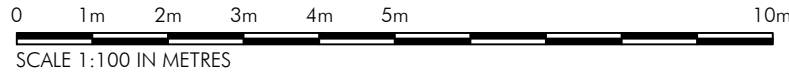


SIDE ELEVATION

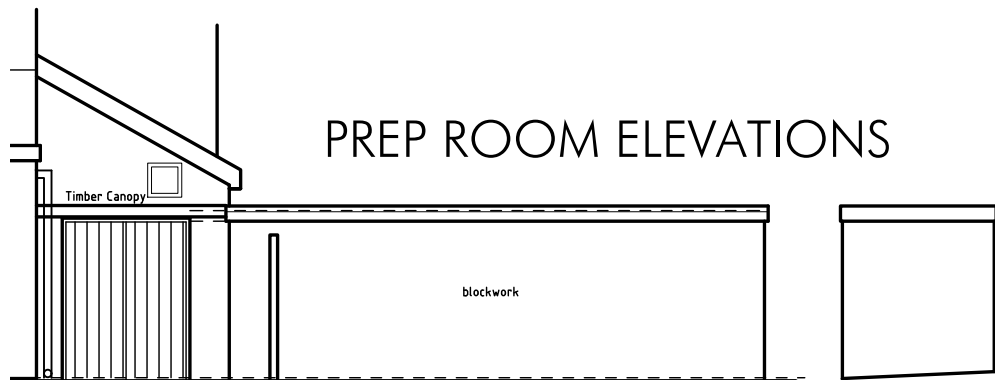

SIDE ELEVATION

REAR

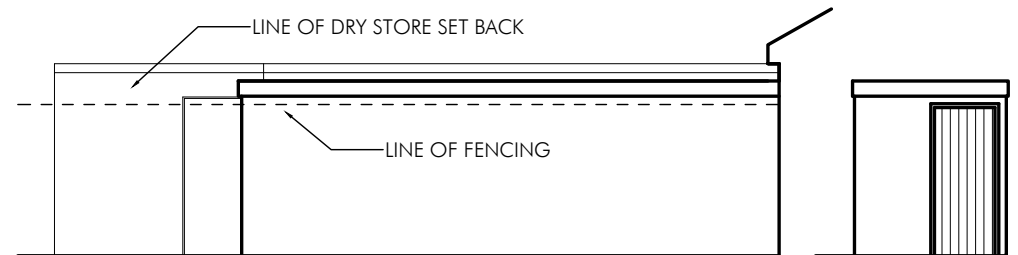

SIDE ELEVATION (CAR PARK)

FRONT ELEVATION

P1 DRAWN 05.01.24



FREDERIC ROBINSON LIMITED
PROPERTY DEPARTMENT
UNICORN BREWERY
STOCKPORT CHESHIRE
SK1 1JJ
Tel: +44 (0)161 480 6571
Fax: +44 (0)161 476 6011
Email: info@frederic-robinson.co.uk

PLG Design Ltd
DESIGN | PLANNING | PROJECT MANAGEMENT



T - 0161 464 6675
M - 07795 296644
E - paul.gill@plgdesign.co.uk

Unit 11 National Trading Estate,
Bramhall Moor Lane,
Hazel Grove,
Stockport, SK7 5AA

Client Frederic Robinson Ltd
Address The Rising Moon, Matley Lane,
Matley Lane, Hyde, SK14 4EG
Title Existing Elevations (Sheet 1 of 2)

Scale 1:100 @ A3

Job Number
23211

Drawing Number
PL04

Issue
P1