
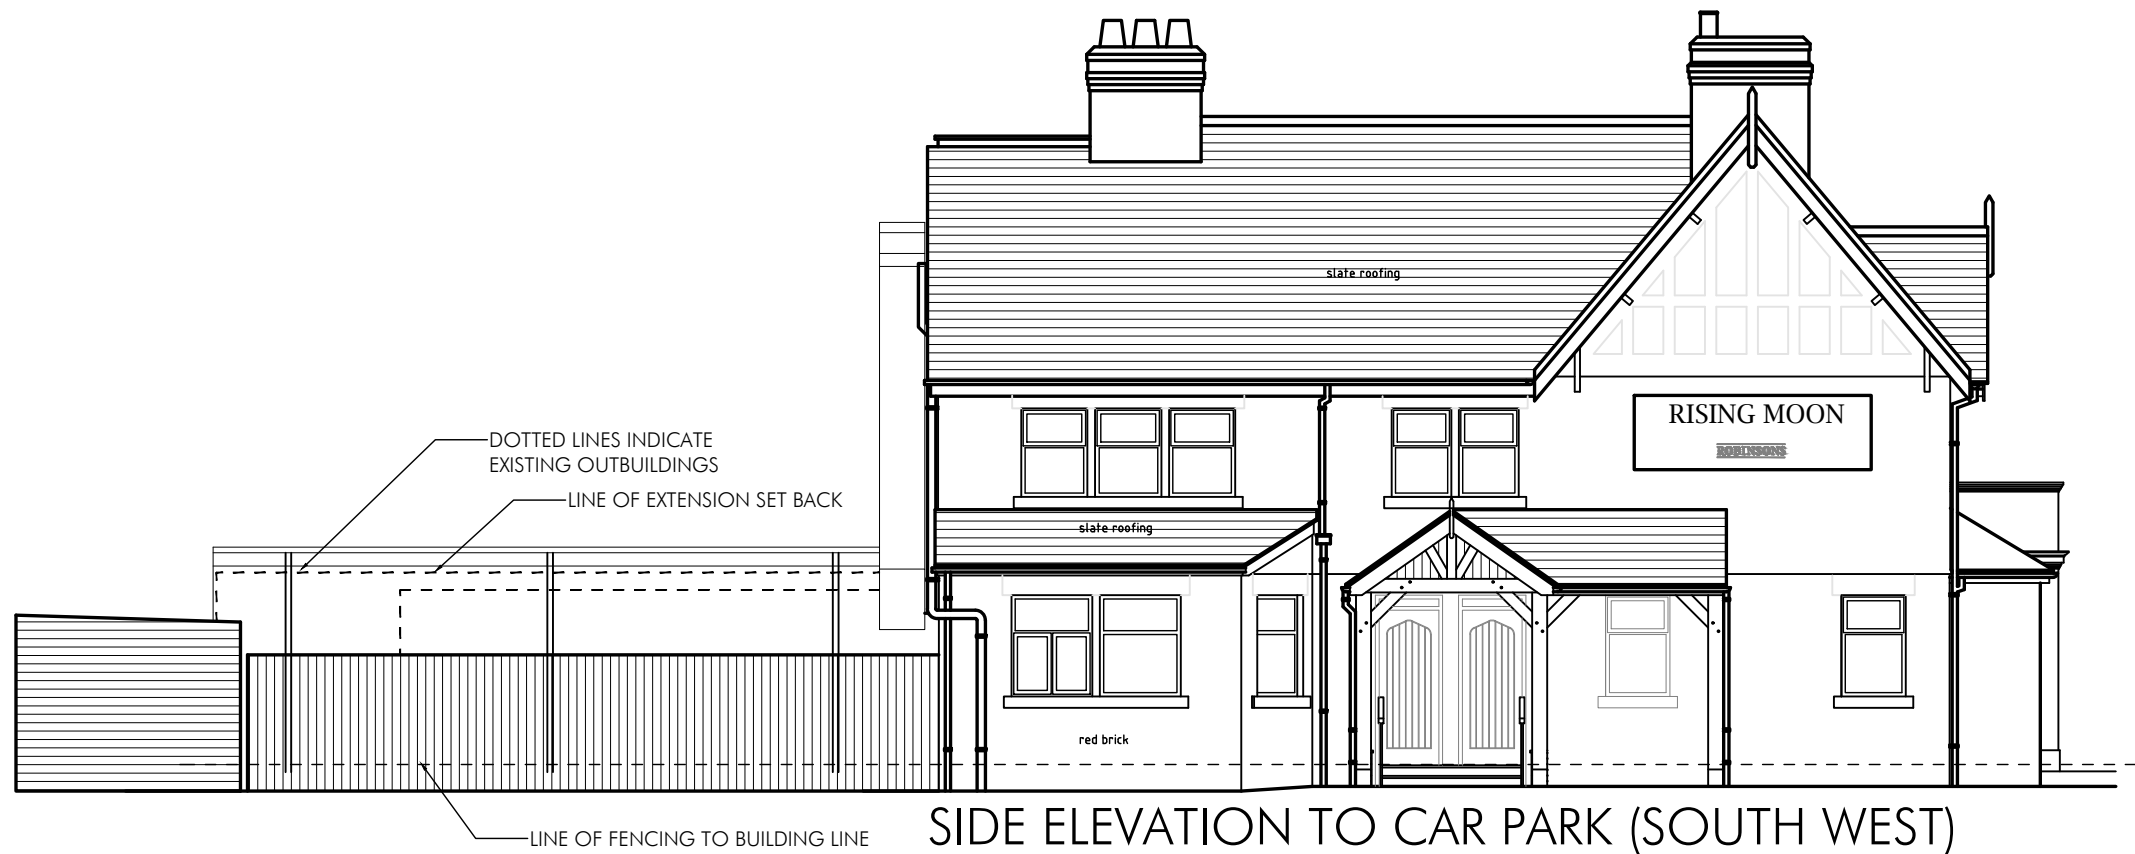


REAR ELEVATION

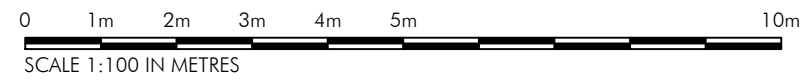

SIDE ELEVATION TO CAR PARK (SOUTH WEST)

P1	DRAWN	05.01.24
		FREDERIC ROBINSON LIMITED PROPERTY DEPARTMENT UNICORN BREWERY STOCKPORT CHESHIRE SK1 1JJ Tel: +44 (0)161 480 6571 Fax: +44 (0)161 476 6011 Email: info@frederic-robinson.co.uk
PLG Design Ltd DESIGN PLANNING PROJECT MANAGEMENT		
T - 0161 464 6675 M - 07795 296644 E - paul.gill@plgdesign.co.uk		Unit 11 National Trading Estate, Bramhall Moor Lane, Hazel Grove, Stockport, SK7 5AA
Client: Frederic Robinson Ltd Address: The Rising Moon, Matley Lane, Matley Lane, Hyde, SK14 4EG Title: Proposed Elevations (Sheet 2 of 2)		
Scale: 1:100 @ A3		
Job Number 23211	Drawing Number PL10	Issue P1