


REAR ELEVATION (WITHOUT OUTBUILDINGS)

DRY STORE ELEVATIONS


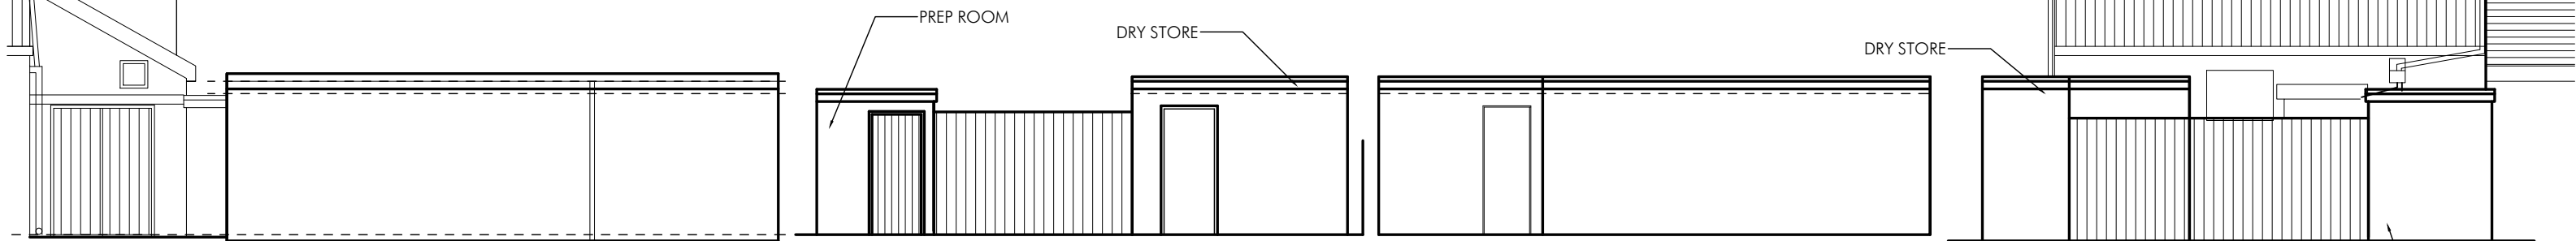


SIDE ELEVATION

FRONT ELEVATION

SIDE ELEVATION

REAR ELEVATION

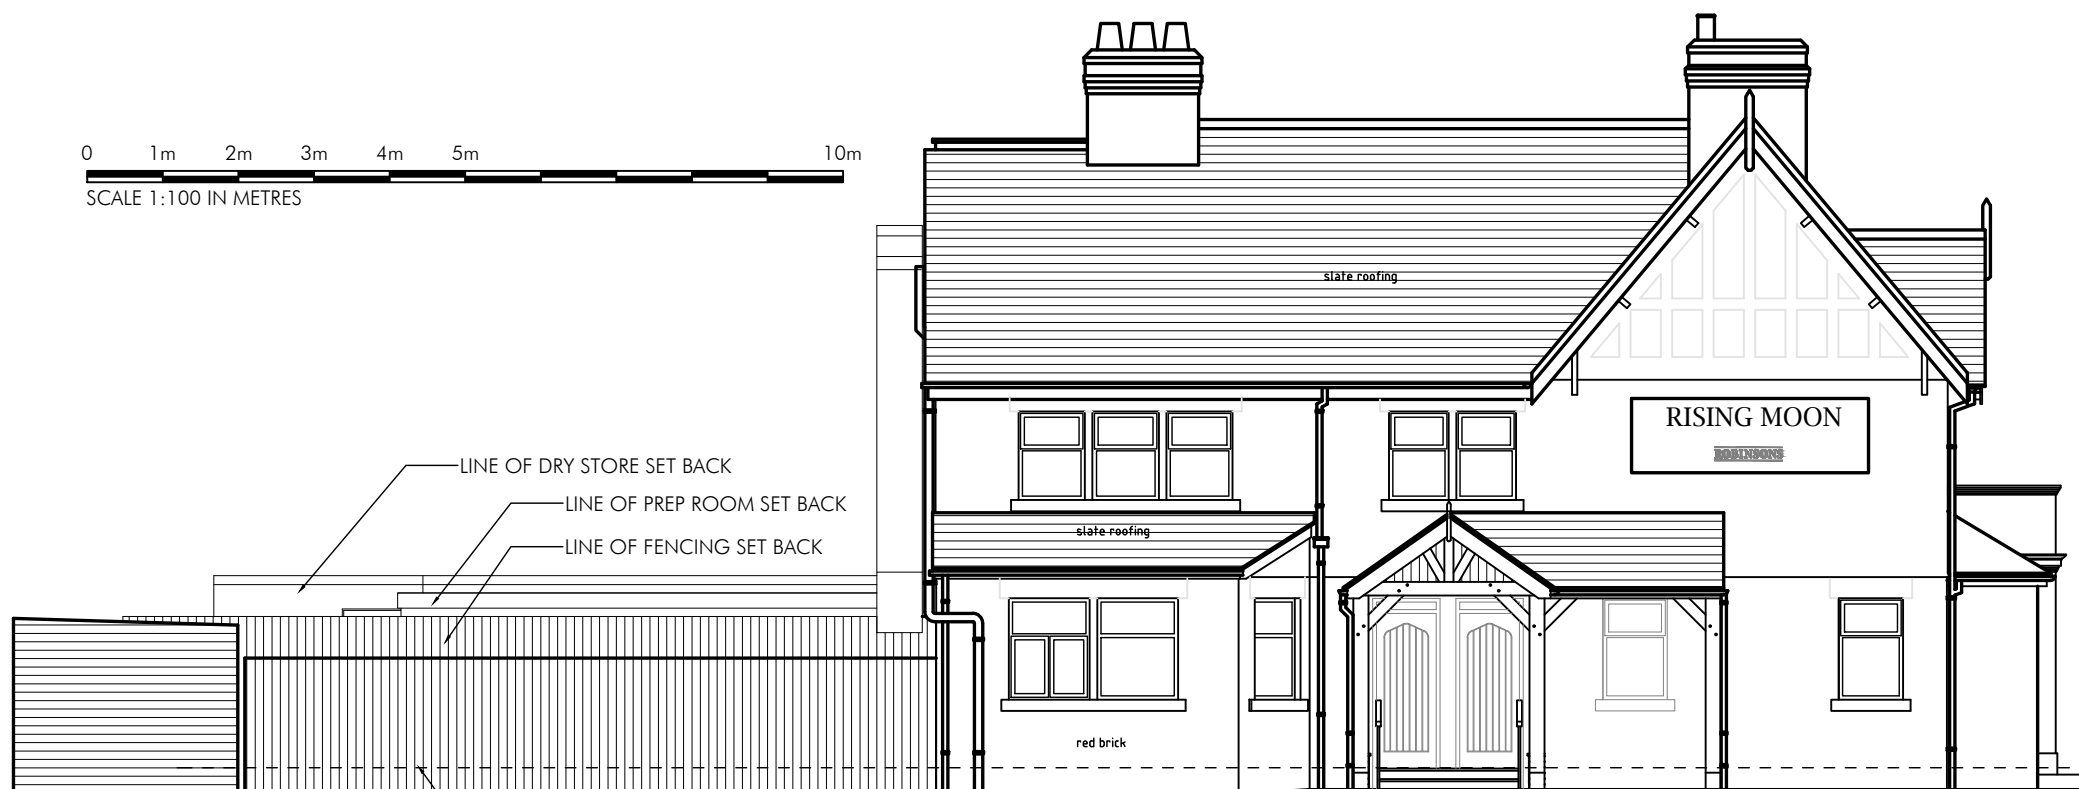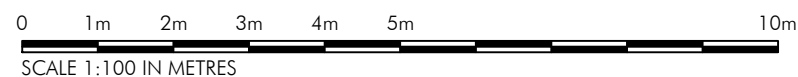

SIDE ELEVATION TO CAR PARK (SOUTH WEST)

P1 DRAWN 05.01.24



FREDERIC ROBINSON LIMITED
PROPERTY DEPARTMENT
UNICORN BREWERY
STOCKPORT CHESHIRE
SK1 1JJ
Tel: +44 (0)161 480 6571
Fac: +44 (0)161 476 6011
Email: info@frederic-robinson.co.uk

PLG Design Ltd
DESIGN | PLANNING | PROJECT MANAGEMENT



T - 0161 464 6675
M - 07795 296644
E - paul.gill@plgdesign.co.uk

Unit 11 National Trading Estate,
Bramhall Moor Lane,
Hazel Grove,
Stockport, SK7 5AA

Client: Frederic Robinson Ltd
Address: The Rising Moon, Matley Lane,
Matley Lane, Hyde, SK14 4EG
Title: Existing Elevations (Sheet 2 of 2)

Scale: 1:100 @ A3

Job Number 23211	Drawing Number PL05	Issue P1
---------------------	------------------------	-------------