




EXISTING FIRST FLOOR PLAN

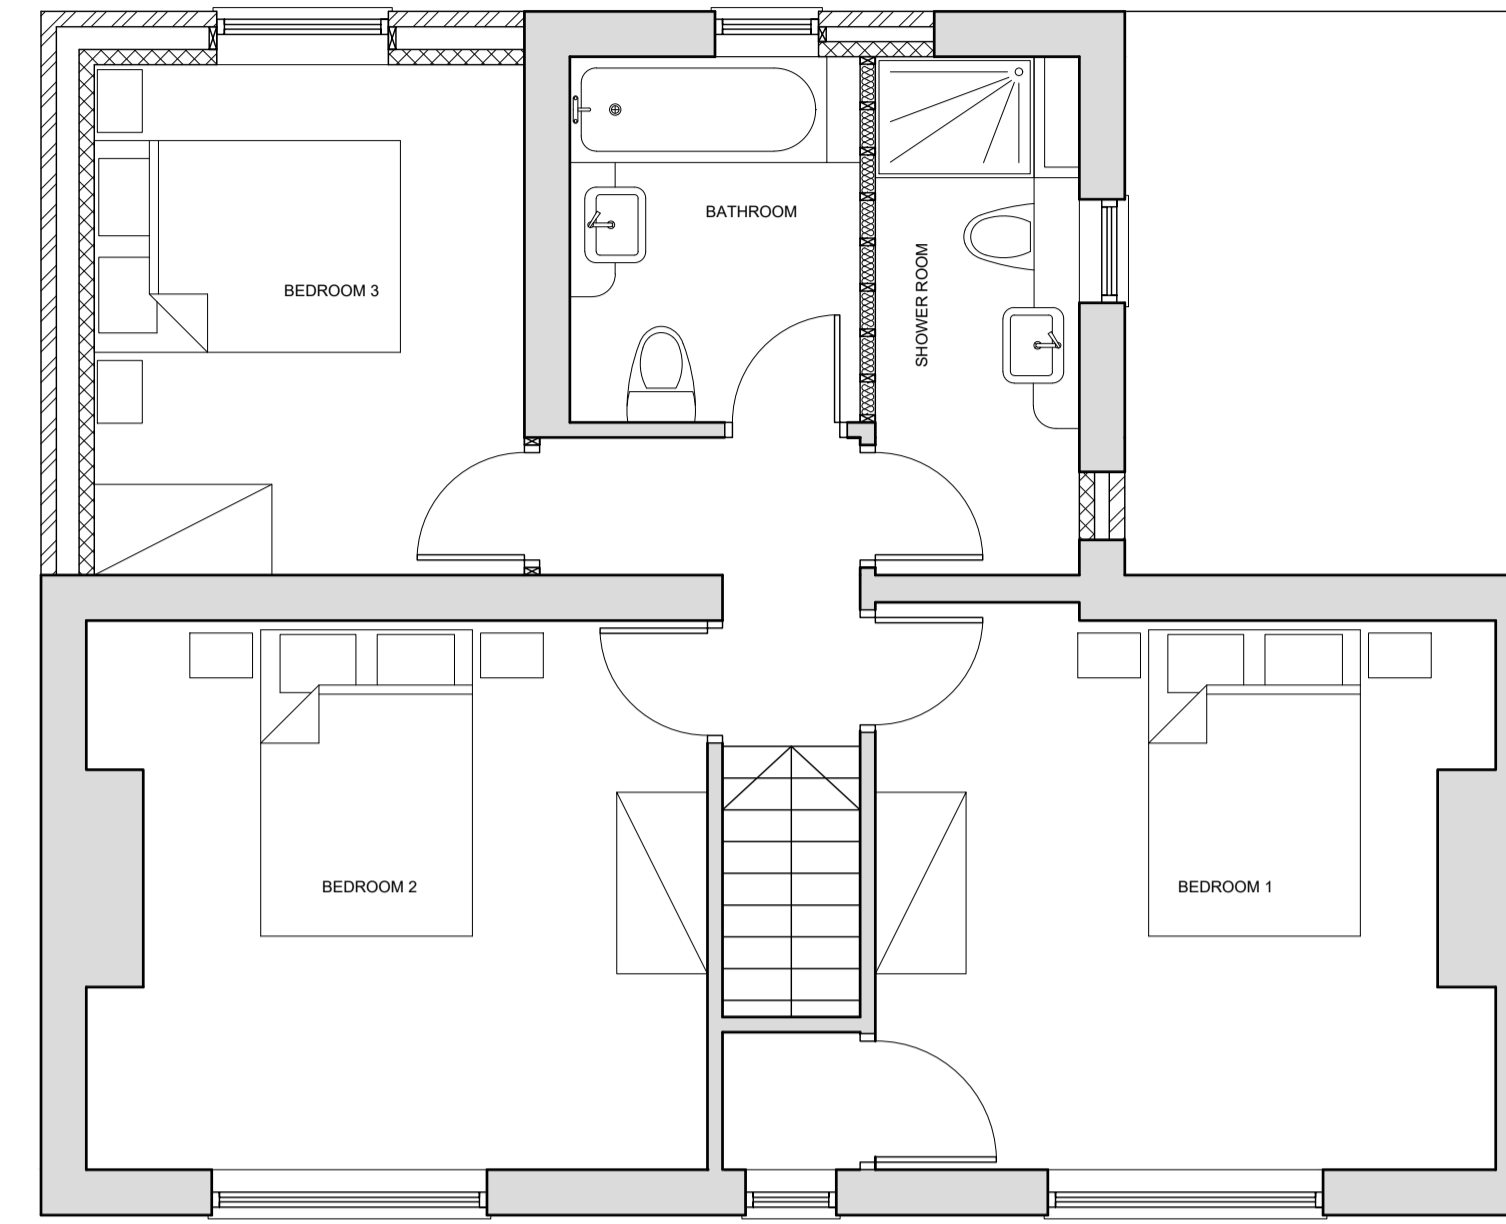

PROPOSED FIRST FLOOR PLAN

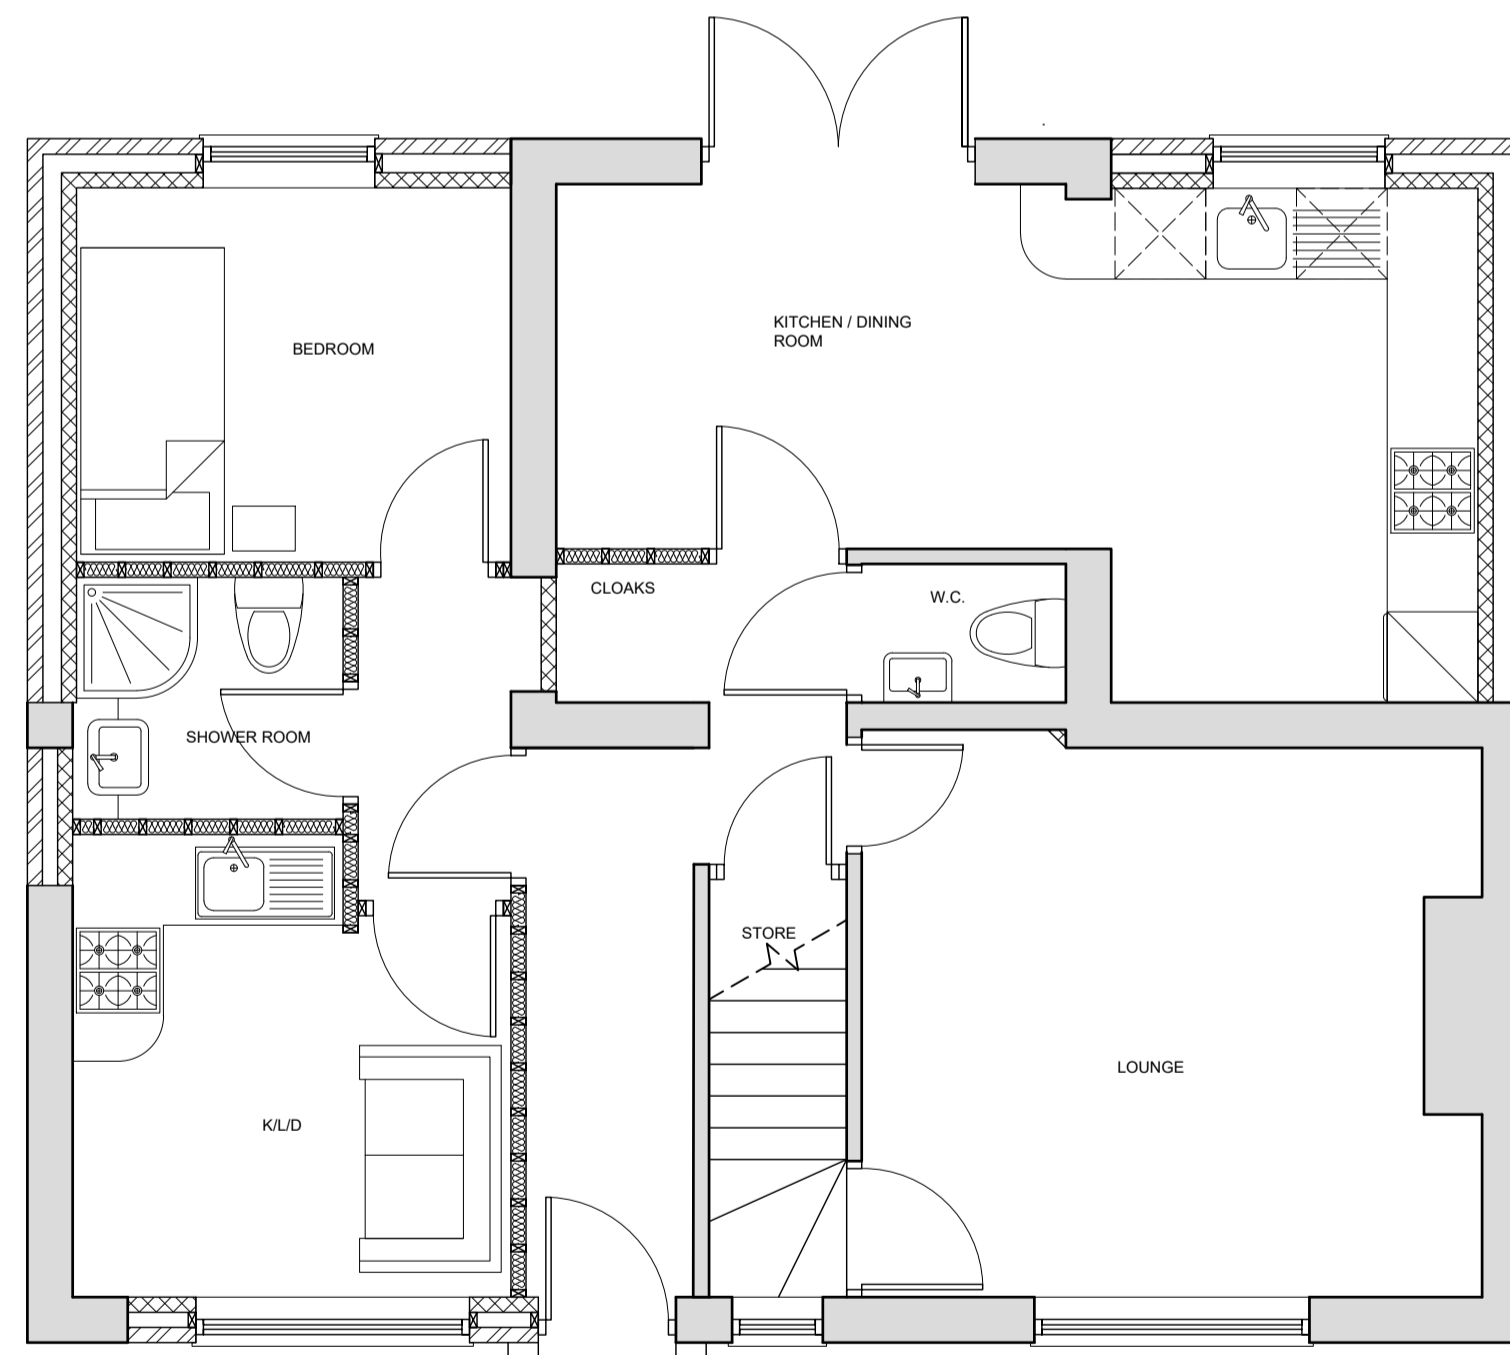


EXISTING GROUND FLOOR PLAN

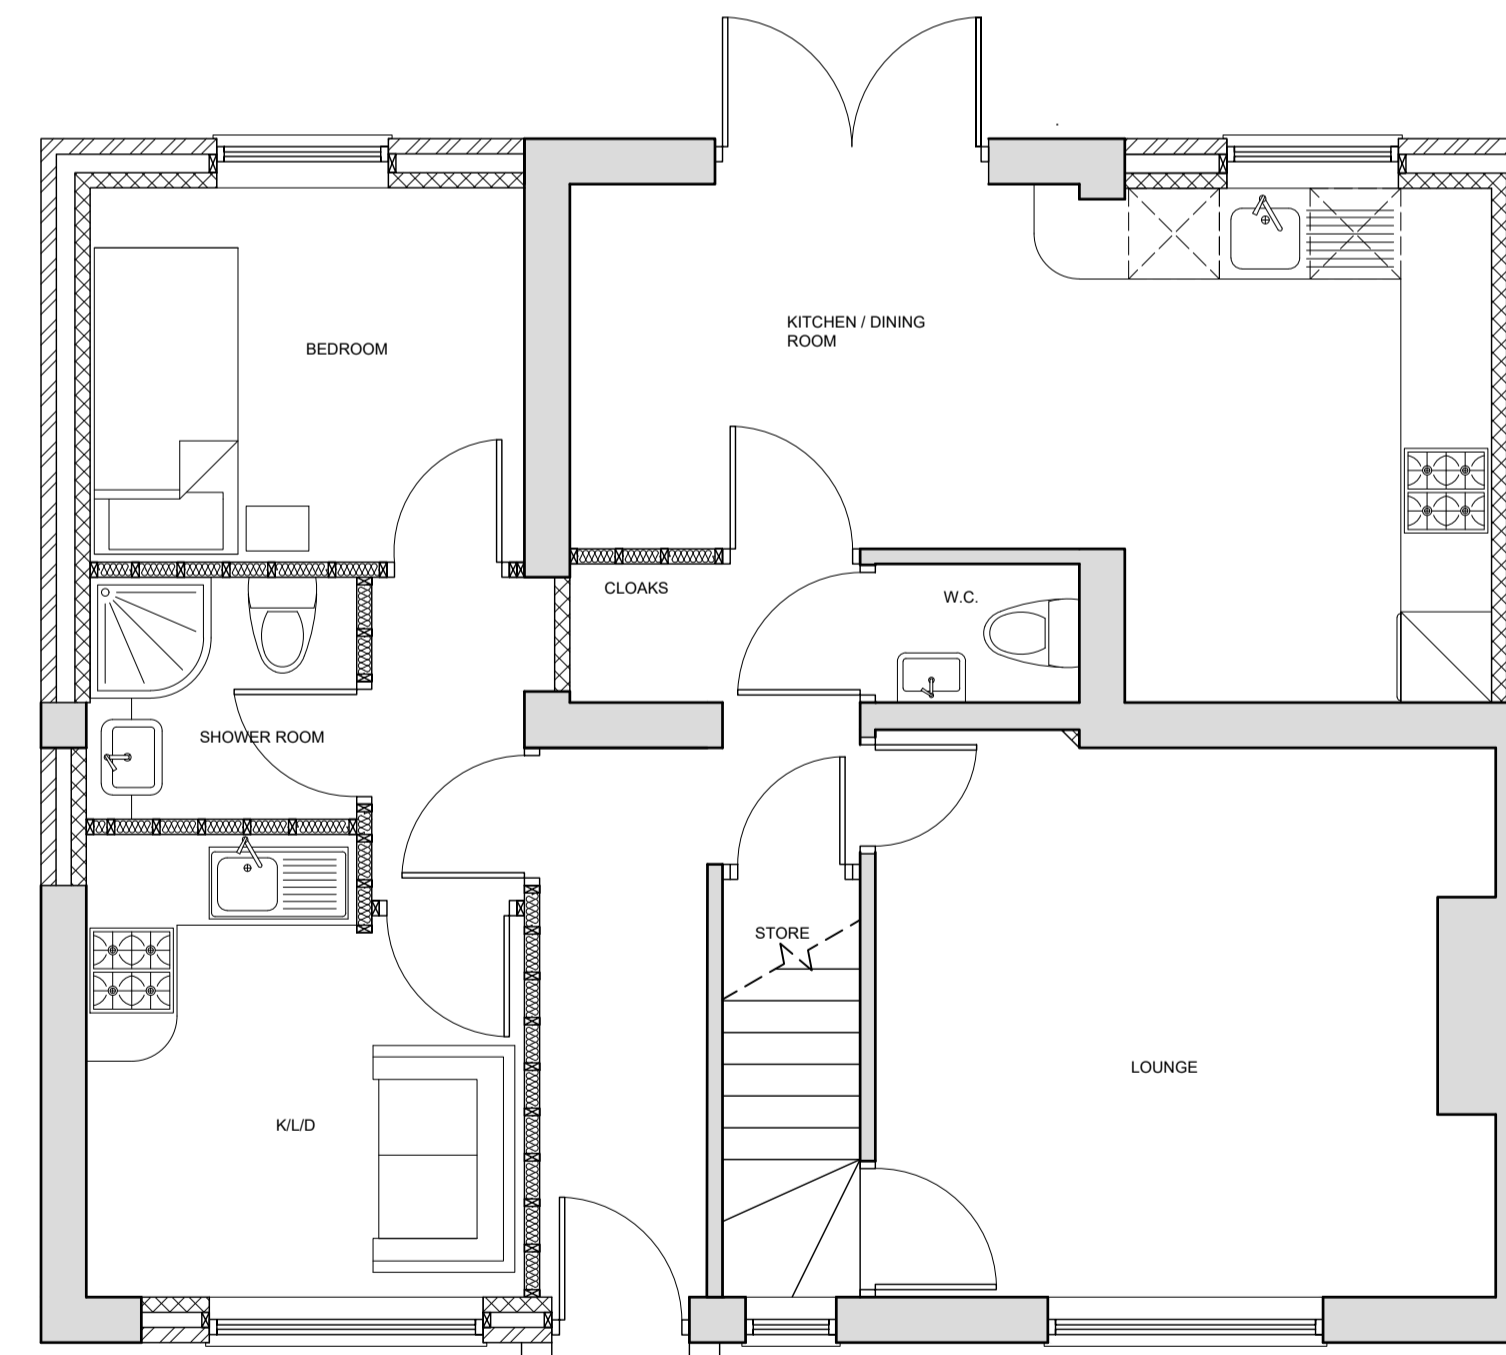

PROPOSED GROUND FLOOR PLAN

SCALE BAR 1:50

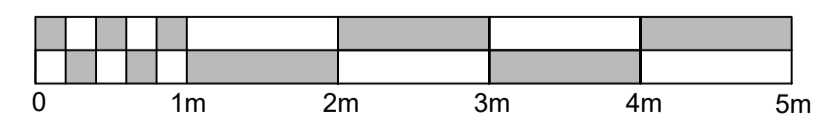

Rev.	Date	Description	Drawn	Checked	Client	Status
			LE/HS	JT	Robbie Steeles	B of Q
					24 Pugh Road.	Tender
						Contract
						As Built
Date	Job No.	Dwg No.	Existing & Proposed Plans			
SEP.22	22124	002				

The copyright of this drawing and all the works described hereon is owned by Thorne Architecture Limited. Do not scale this drawing. Work to figured dimensions only. If in doubt, ask!