

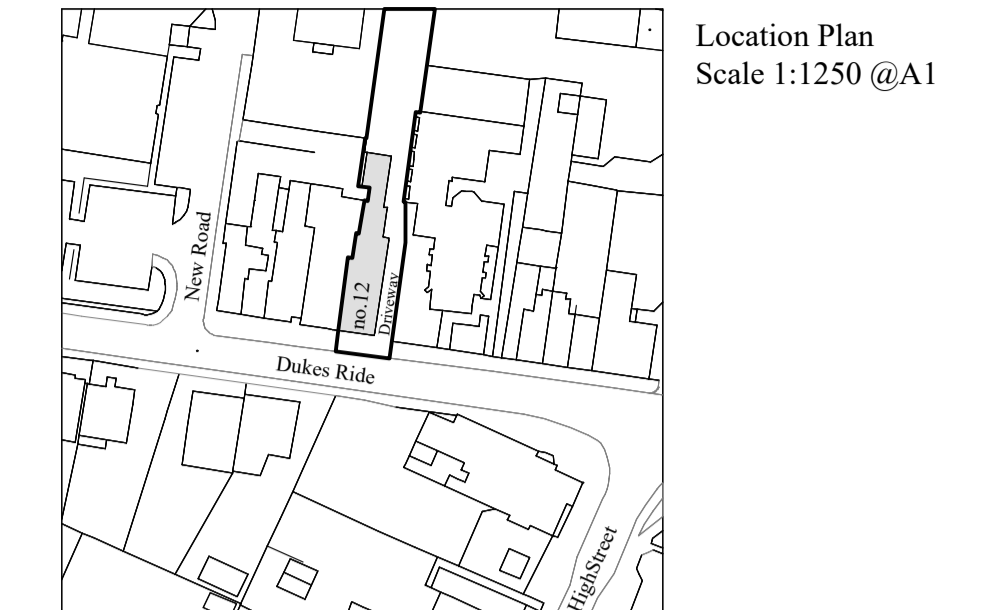



Proposed Plans

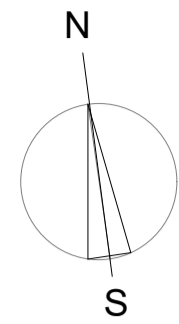

Location Plan
Scale 1:1250 @A1

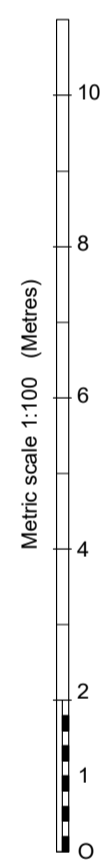

Ground Floor Survey Plan
Scale 1:100 @A1

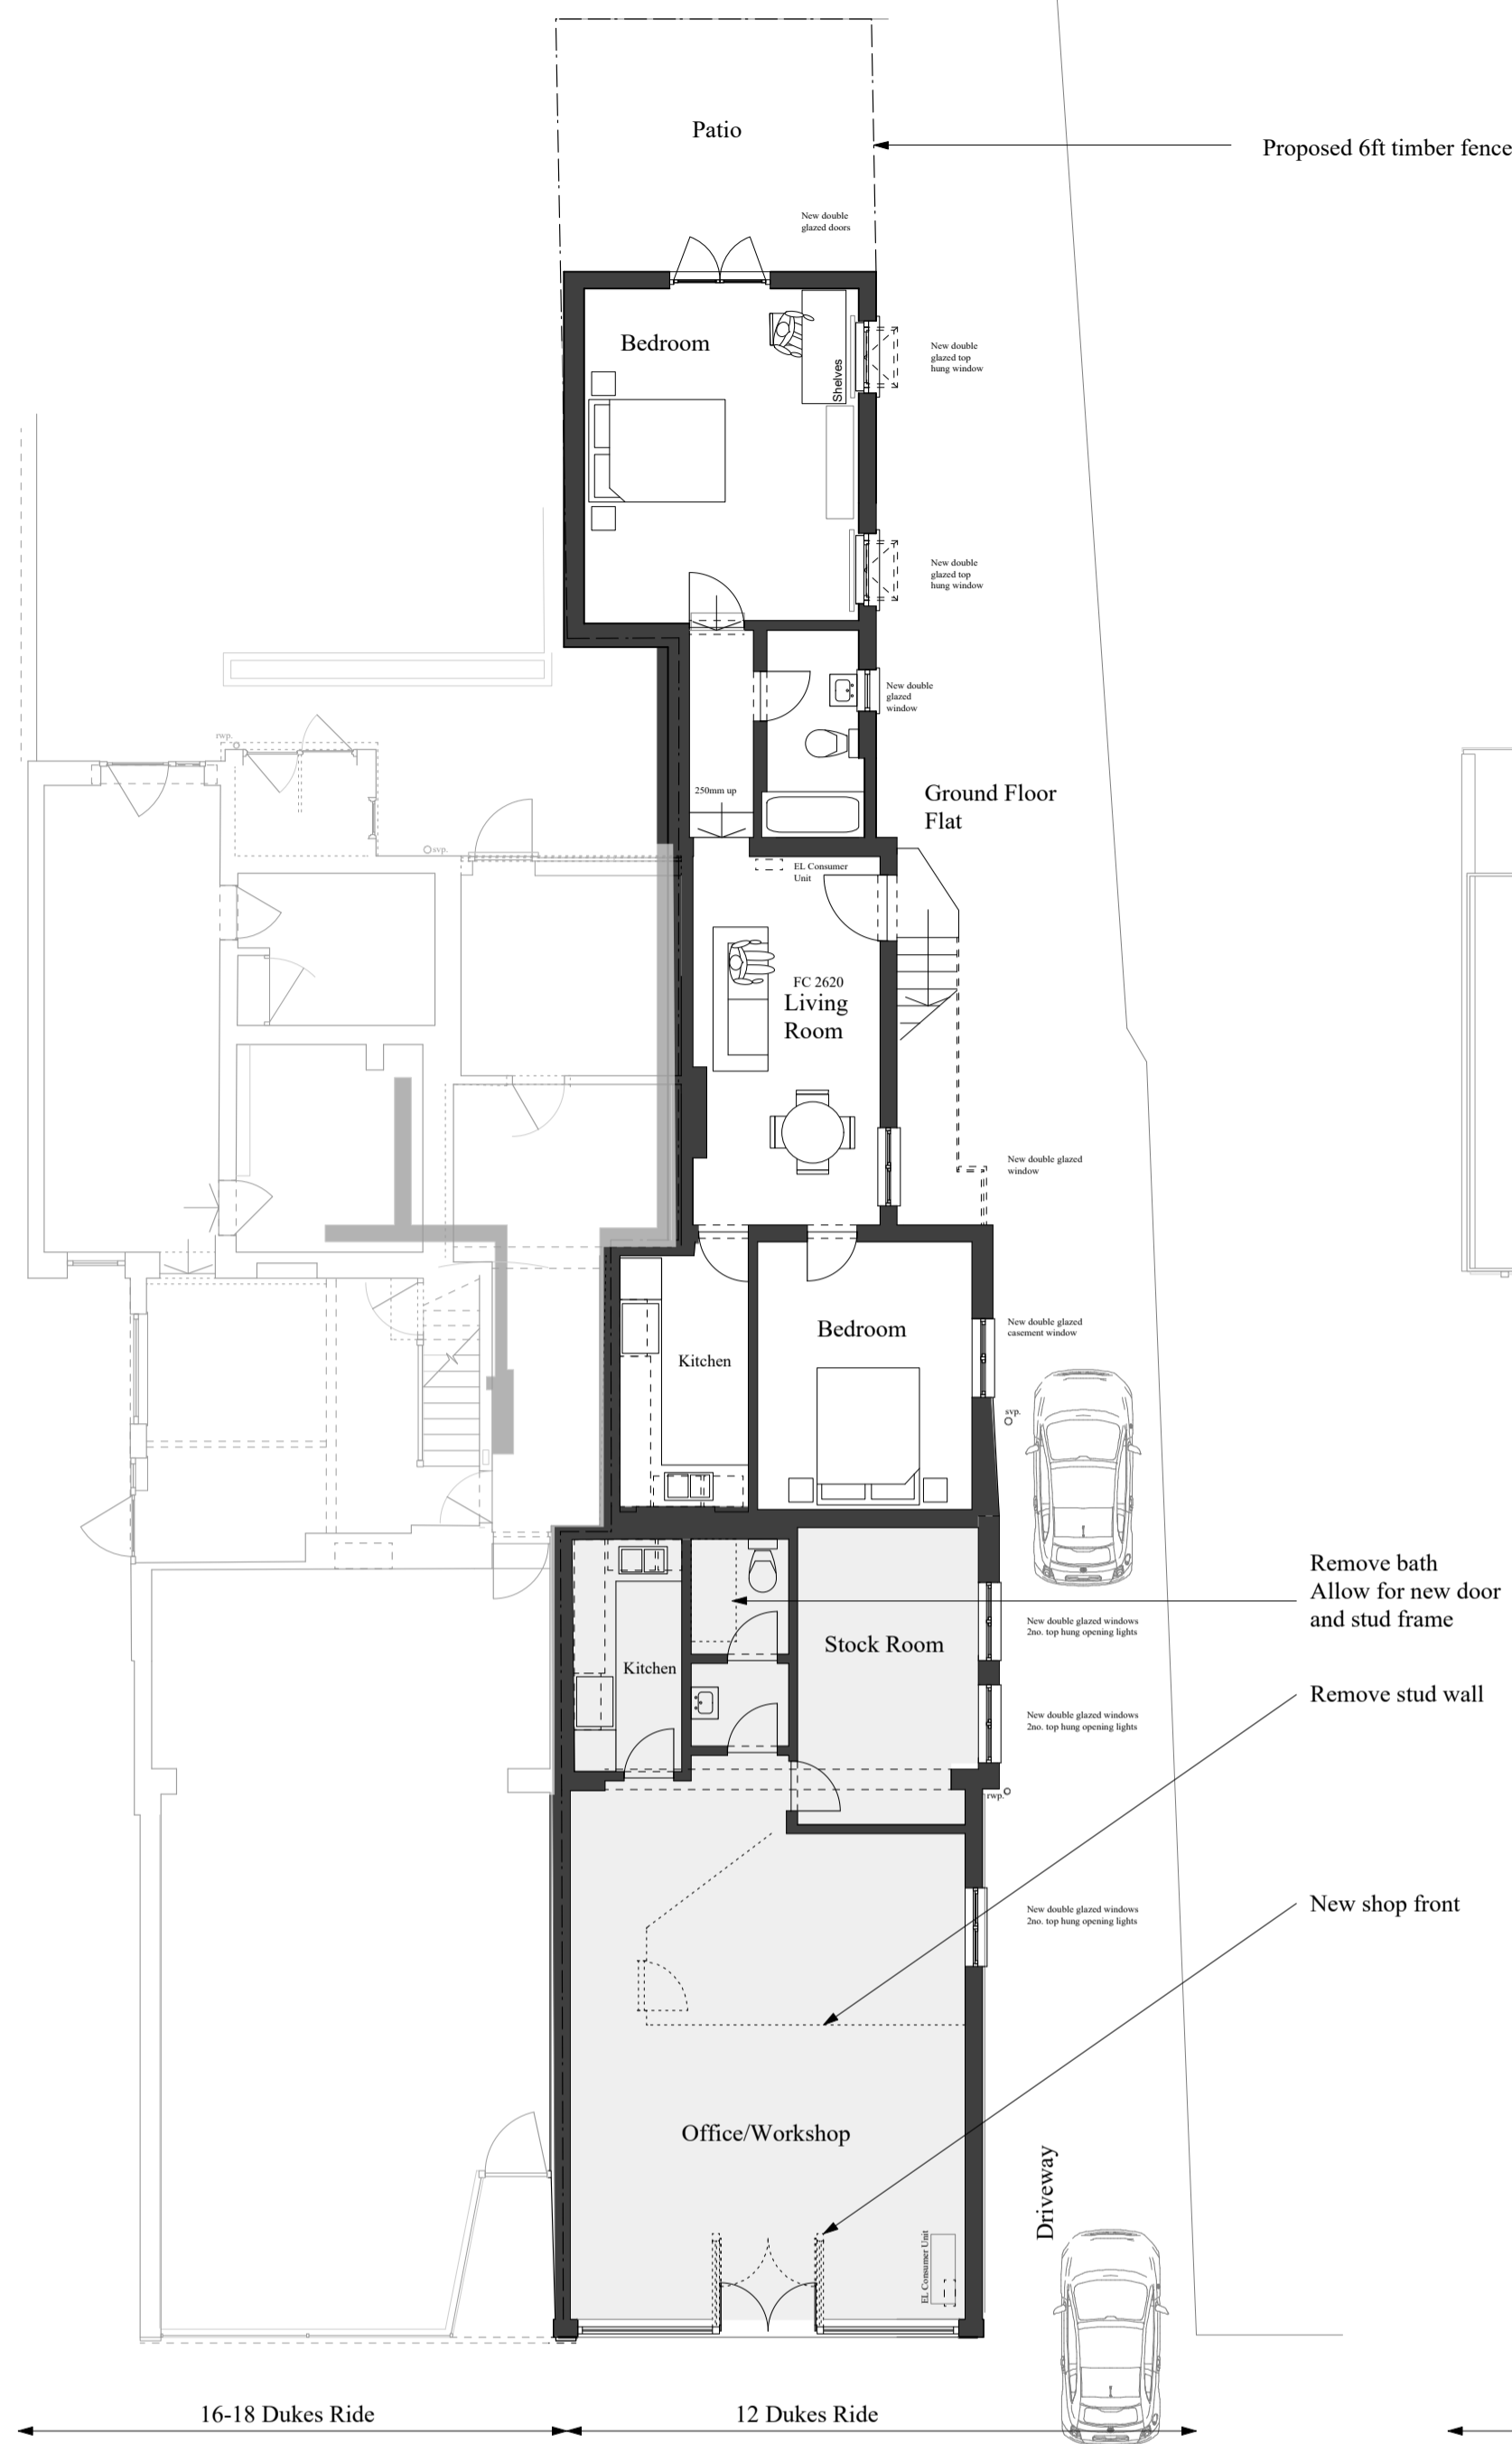


16-18 Dukes Ride 12 Dukes Ride



First Floor 2 Bed Flat
Scale 1:100 @A1


16-18 Dukes Ride 12 Dukes Ride

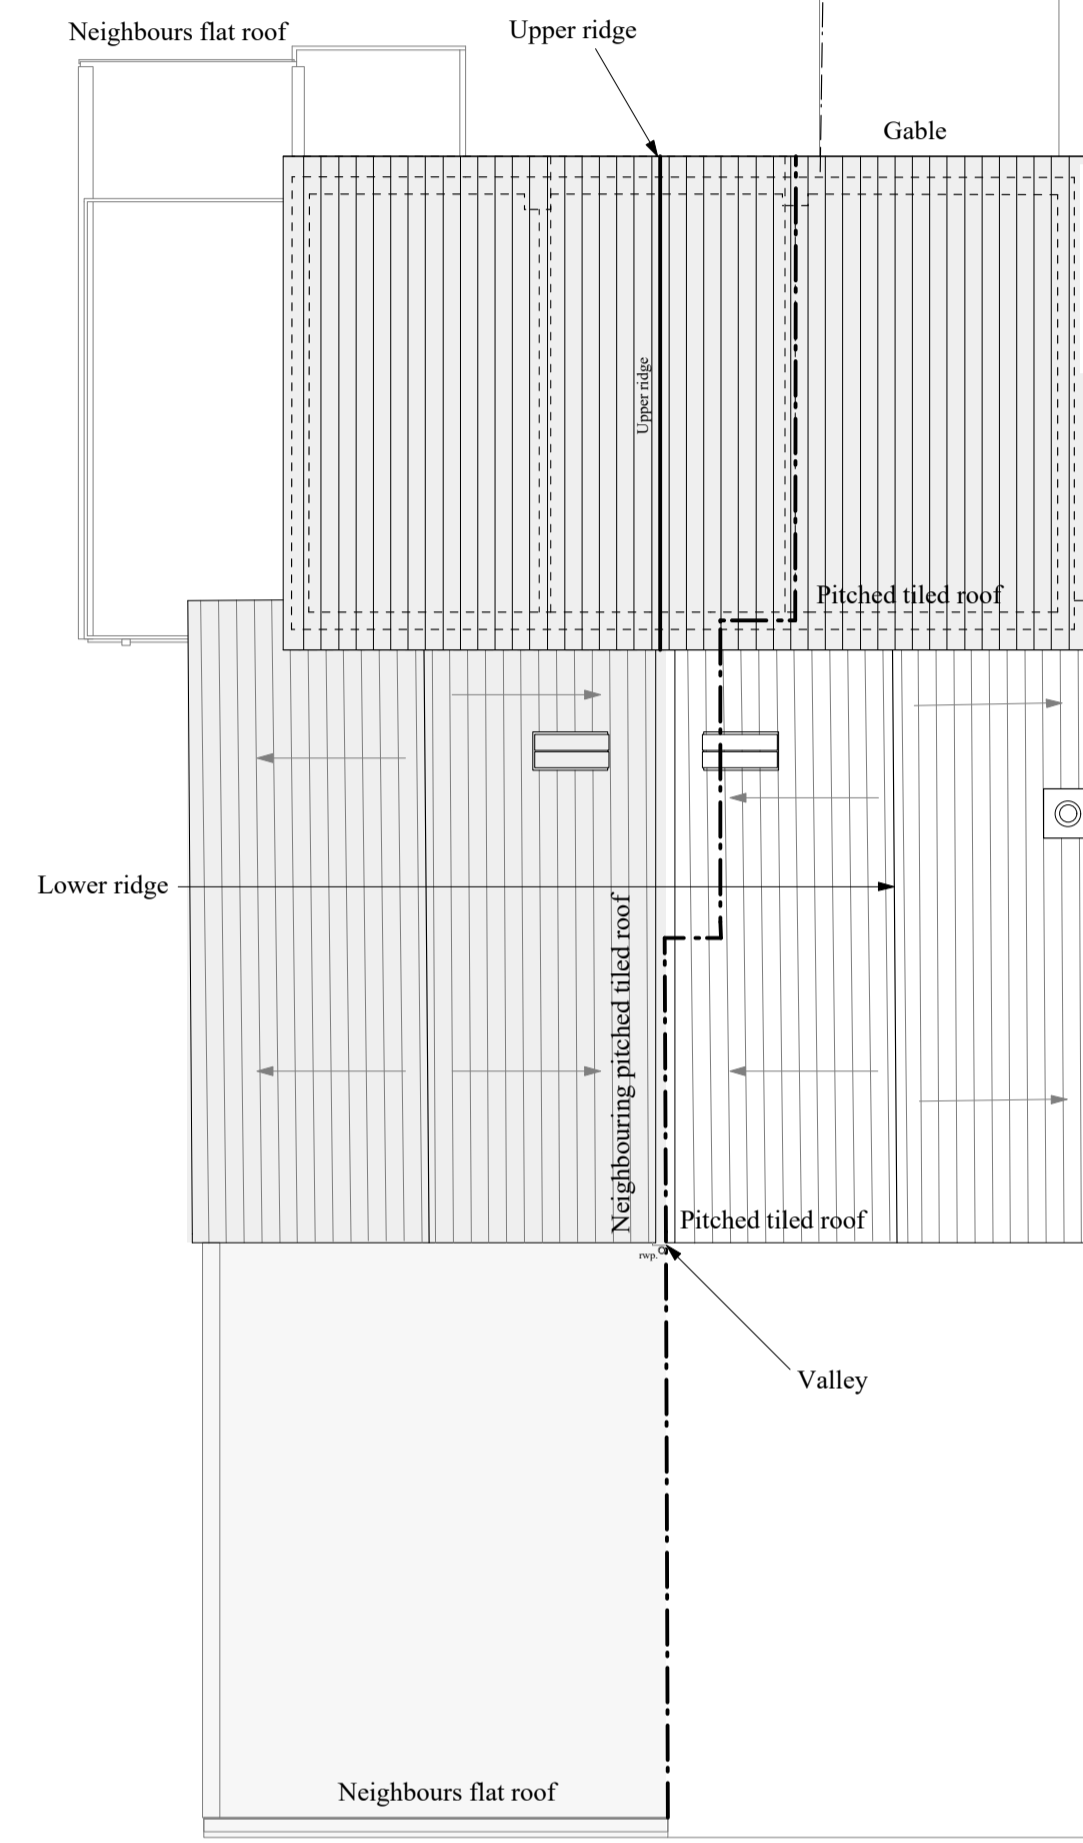


Roof Survey Plan
Scale 1:100 @A1

16-18 Dukes Ride 12 Dukes Ride

Site Plan
Scale 1:500 @A1

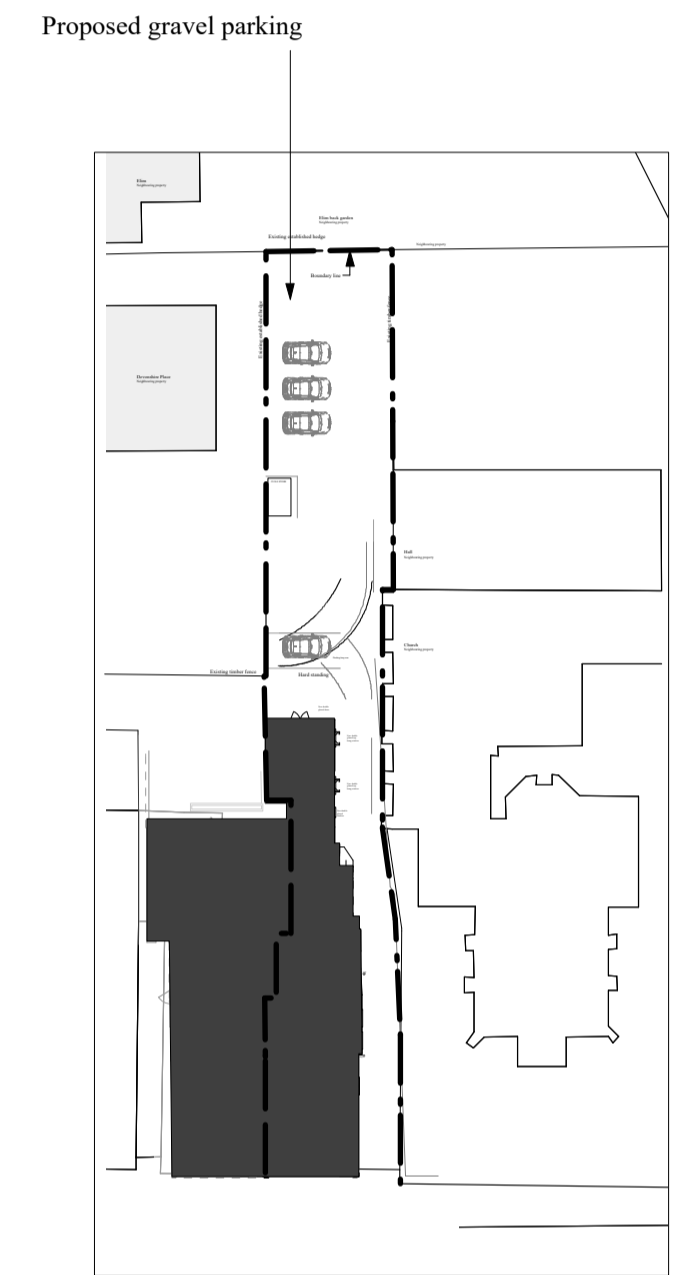


SUPERSEDED

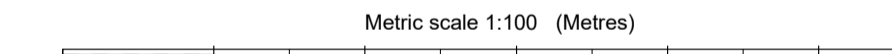

Front Elevation
Scale 1:100 @A1



Rear Elevation
Scale 1:100 @A1

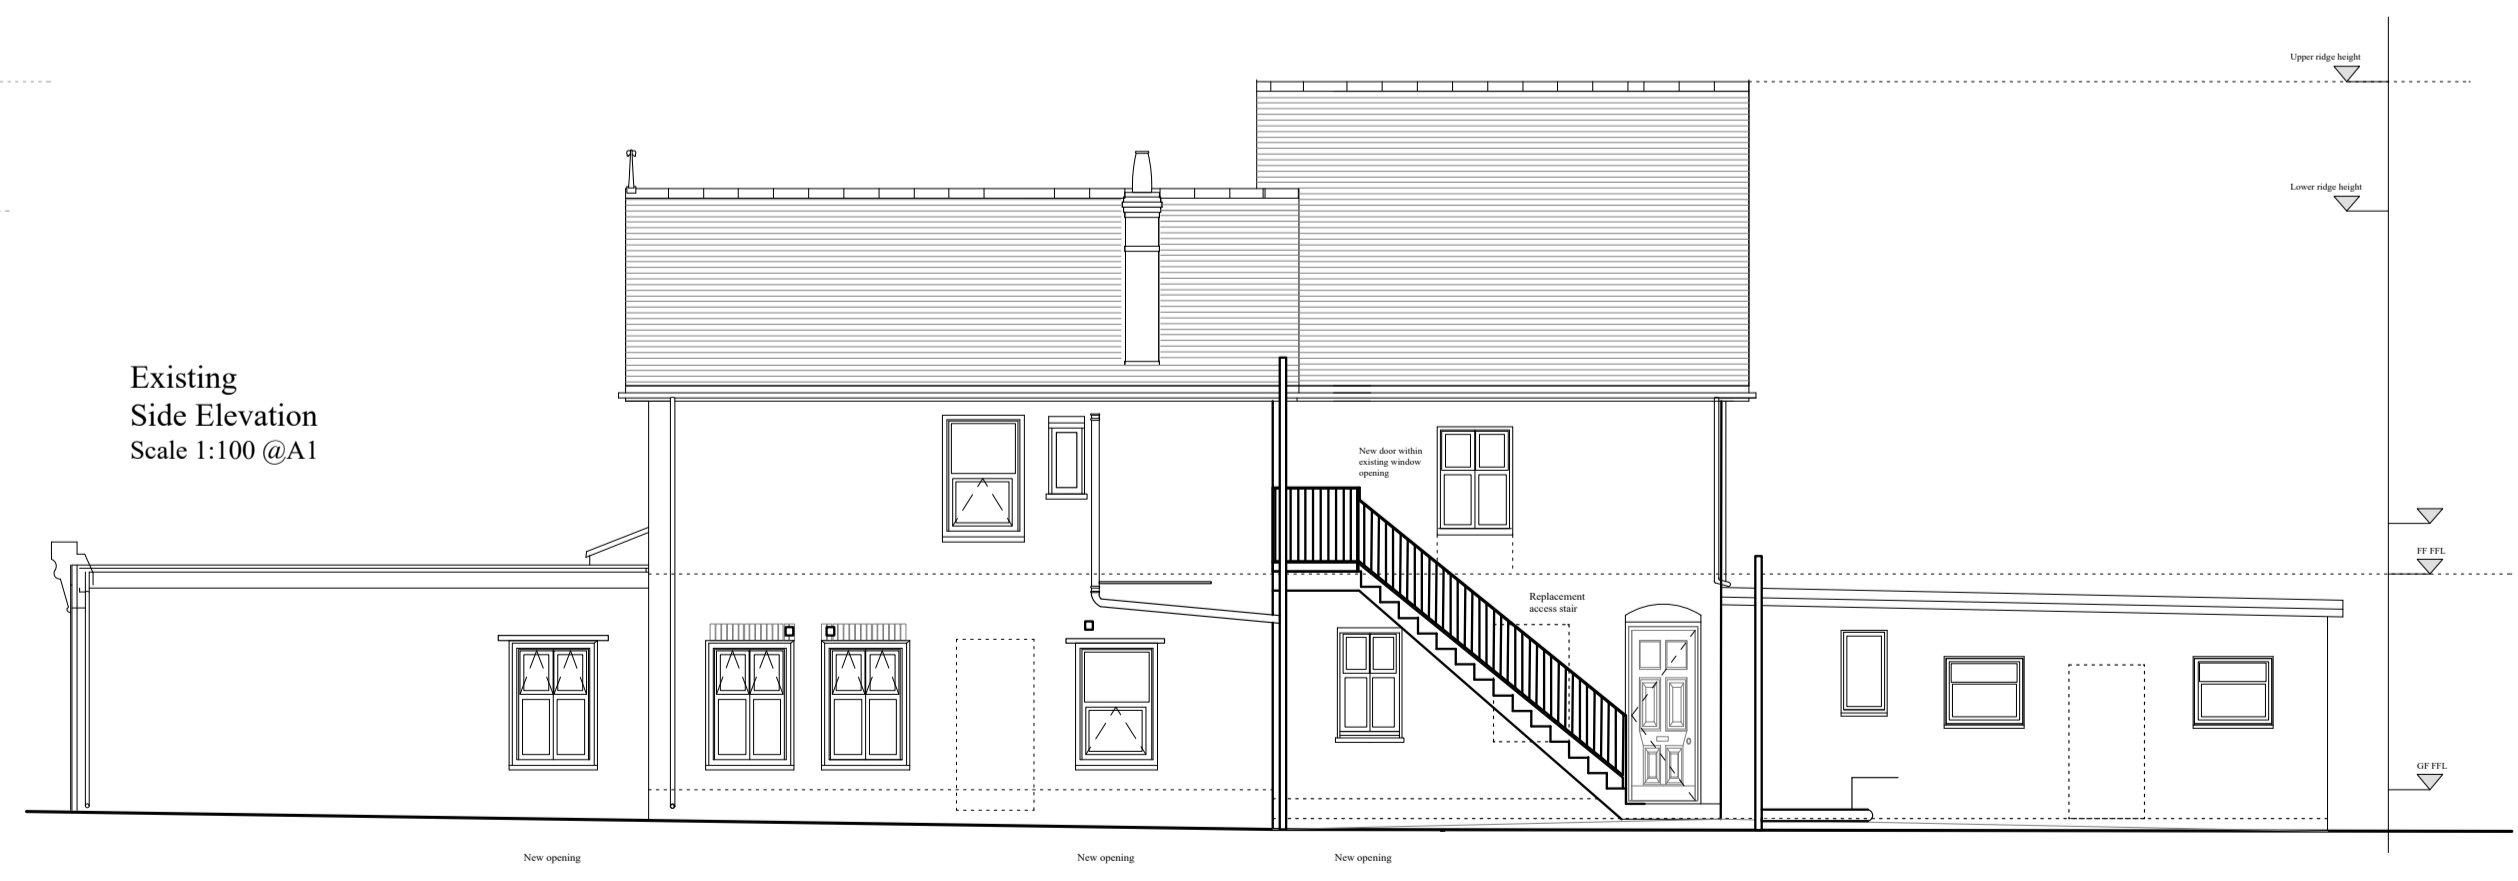

Existing Side Elevation
Scale 1:100 @A1

©Robert Young Associates (Hungerford) Ltd
This drawing and design remains the
copyright and intellectual Property of Robert
Young Associates(Hungerford)Ltd and shall
not be copied in any format without approval.

project name: 12 Dukes Ride
Crowthorne
Berkshire
RG45 6LY
client: Mr S Butterworth
address: 12 Dukes Ride

job number: RY 845
drawing number: CR2 011
revision: A
date: 12/12/2023
drawing reference: Proposed Plans and Elevations
scale: 1:100 @ A1
status: Planning application
drawn: MFR
checked: R Y



Robert Young Associates (Hungerford) Ltd
Architectural Consultants Chartered Townplanners
Kennet House, 19 High Street, Hungerford, Berkshire RG17 0NL
Tel: 01488 208 845 Mob: 07977407288
bobyoung@ryassociatesuk.co.uk | www.robertyoungassociates.com

Use figured dimensions only. All levels and dimensions to be checked on site. This drawing is to be read in conjunction with all other relevant drawings and specifications. © Robert Young Associates (Hungerford) Ltd This drawing and design remains the copyright and intellectual Property of Robert Young Associates(Hungerford) Ltd and shall not be copied in any format without approval.