


GROUND FLOOR PLAN AS PROPOSED

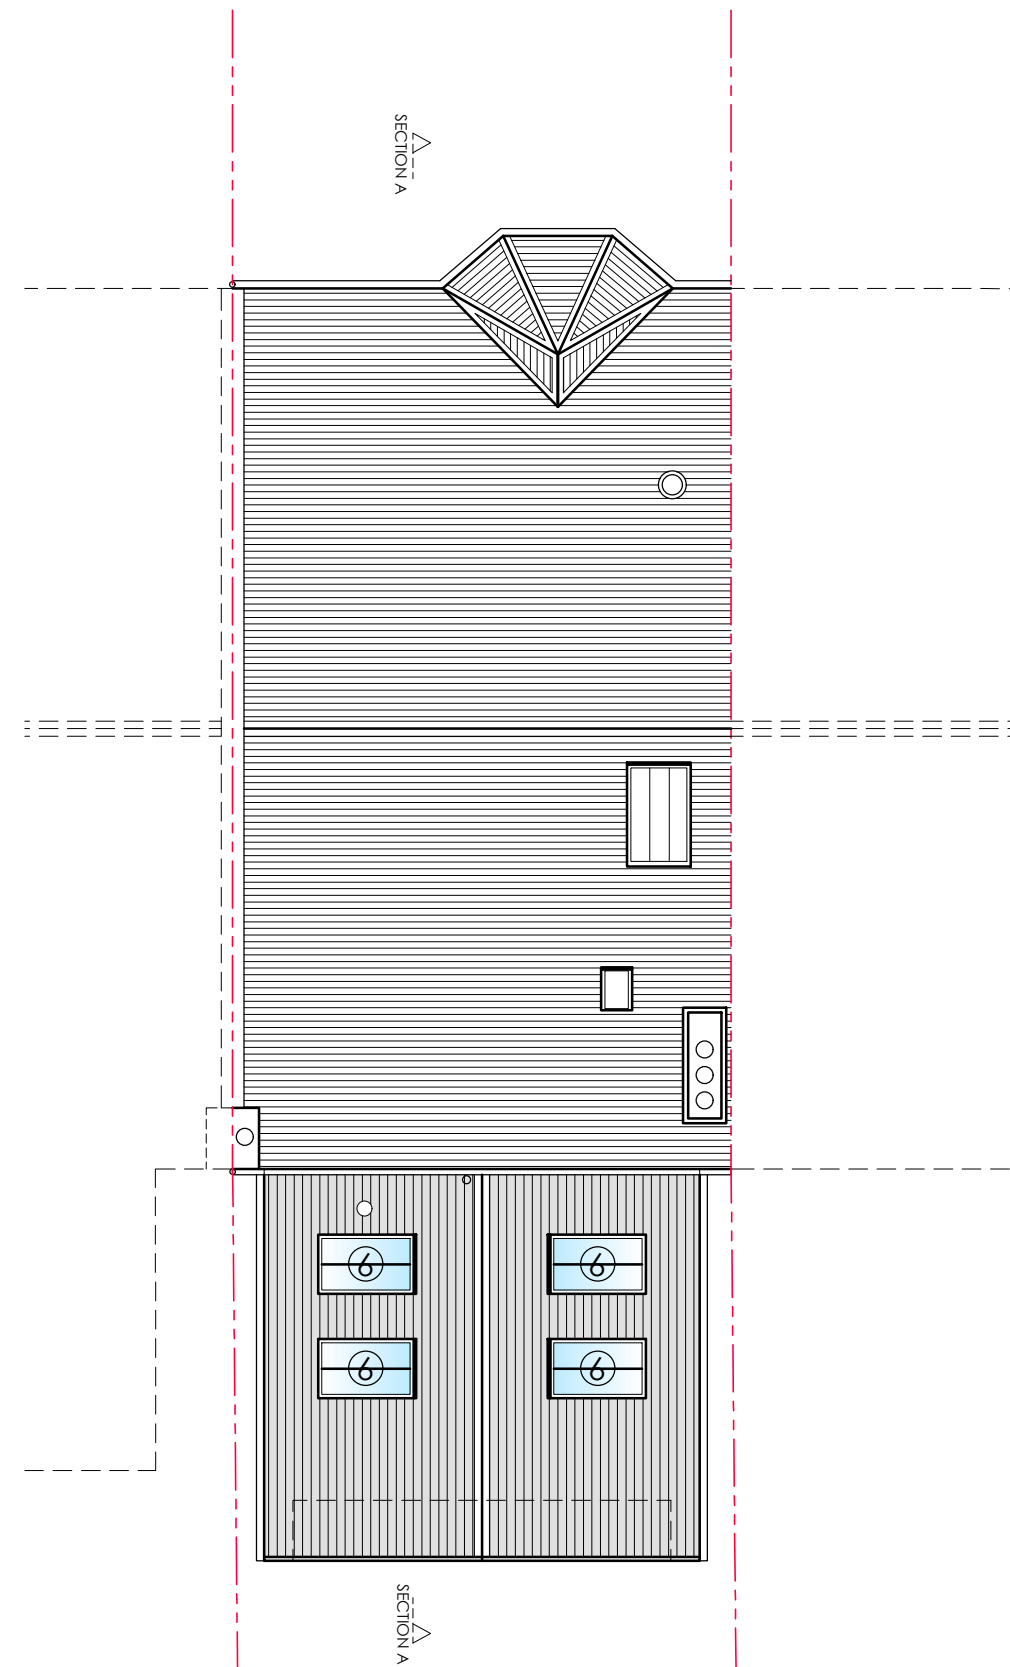


ROOF PLAN AS PROPOSED

PROPOSALS KEY

- ① NEW WALLS
- ② NEW KITCHEN
- ③ NEW DINING AREA
- ④ NEW DOORS
- ⑤ NEW STEPS UP
- ⑥ ROOFLIGHTS (CONSERVATION STYLE)
- ⑦ NEW GARDEN ROOM
- ⑧ DECKING/PATIO
- ⑨ BIFOLD DOORS

MATERIALS KEY

- EXISTING WALLS
- PROPOSED WALLS

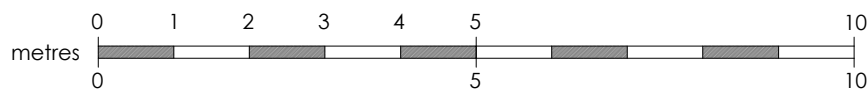

Suite 3, 1st floor East, Clydeaway House, 813 South Street, Glasgow G14 0BX t: 0141 438 0062 e: mail@karenparryarchitect.com		karen parry architects ltd		
location	5 CHARLES STREET	drawing title PROPOSED PLANS		
client	KENNY FULTON	date	29/11/23	scale
project	EXTENSION & INTERNAL ALTERATIONS	scale	1:100 @ A3	drawing no.
				07