

Please Note:

This drawing may be printed and scaled FOR PLANNING PURPOSES.

All dimensions to be CHECKED ON SITE and any DISCREPANCY reported to Perfect Planning.

The site boundary shown is the best assumed from available data and does NOT represent legal ownership.


All dimensions in mm unless otherwise stated.




Front Elevation




Rear Elevation

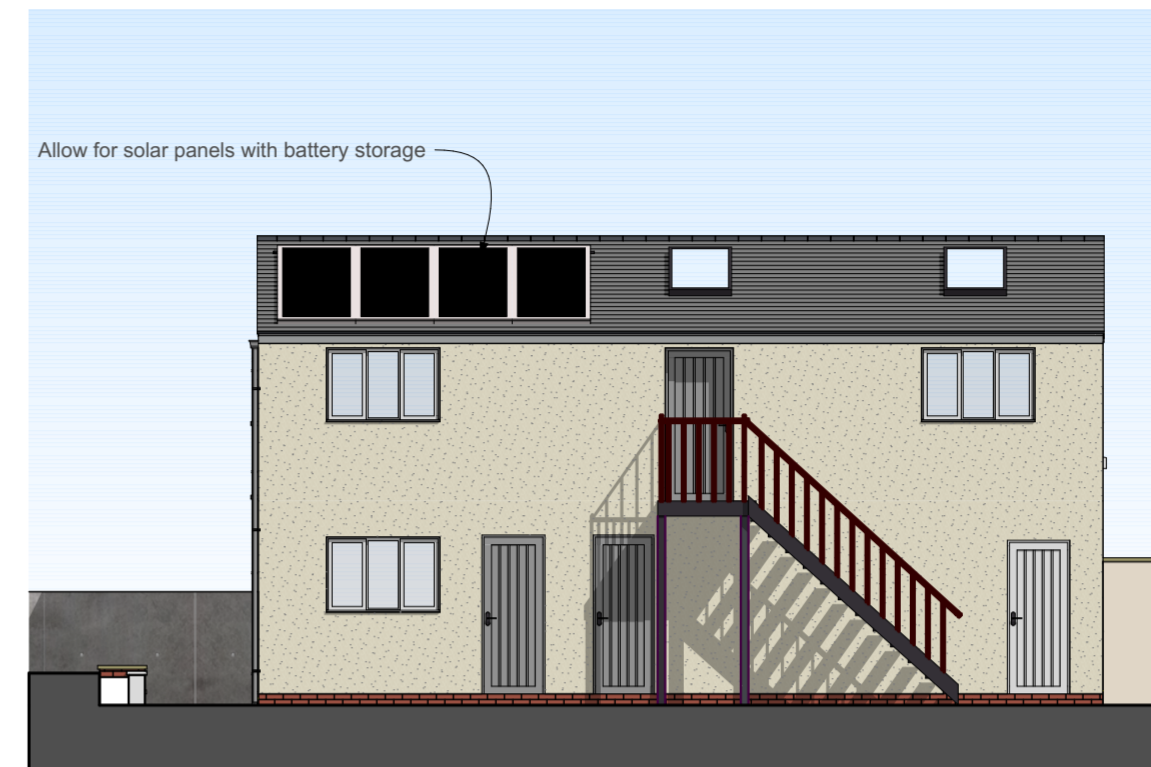


Side Elevation

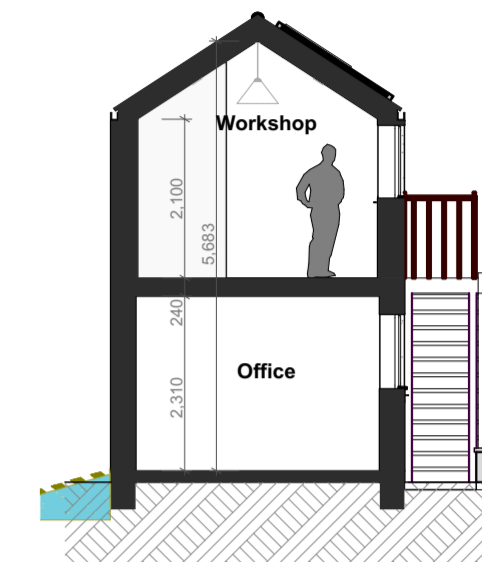

Section

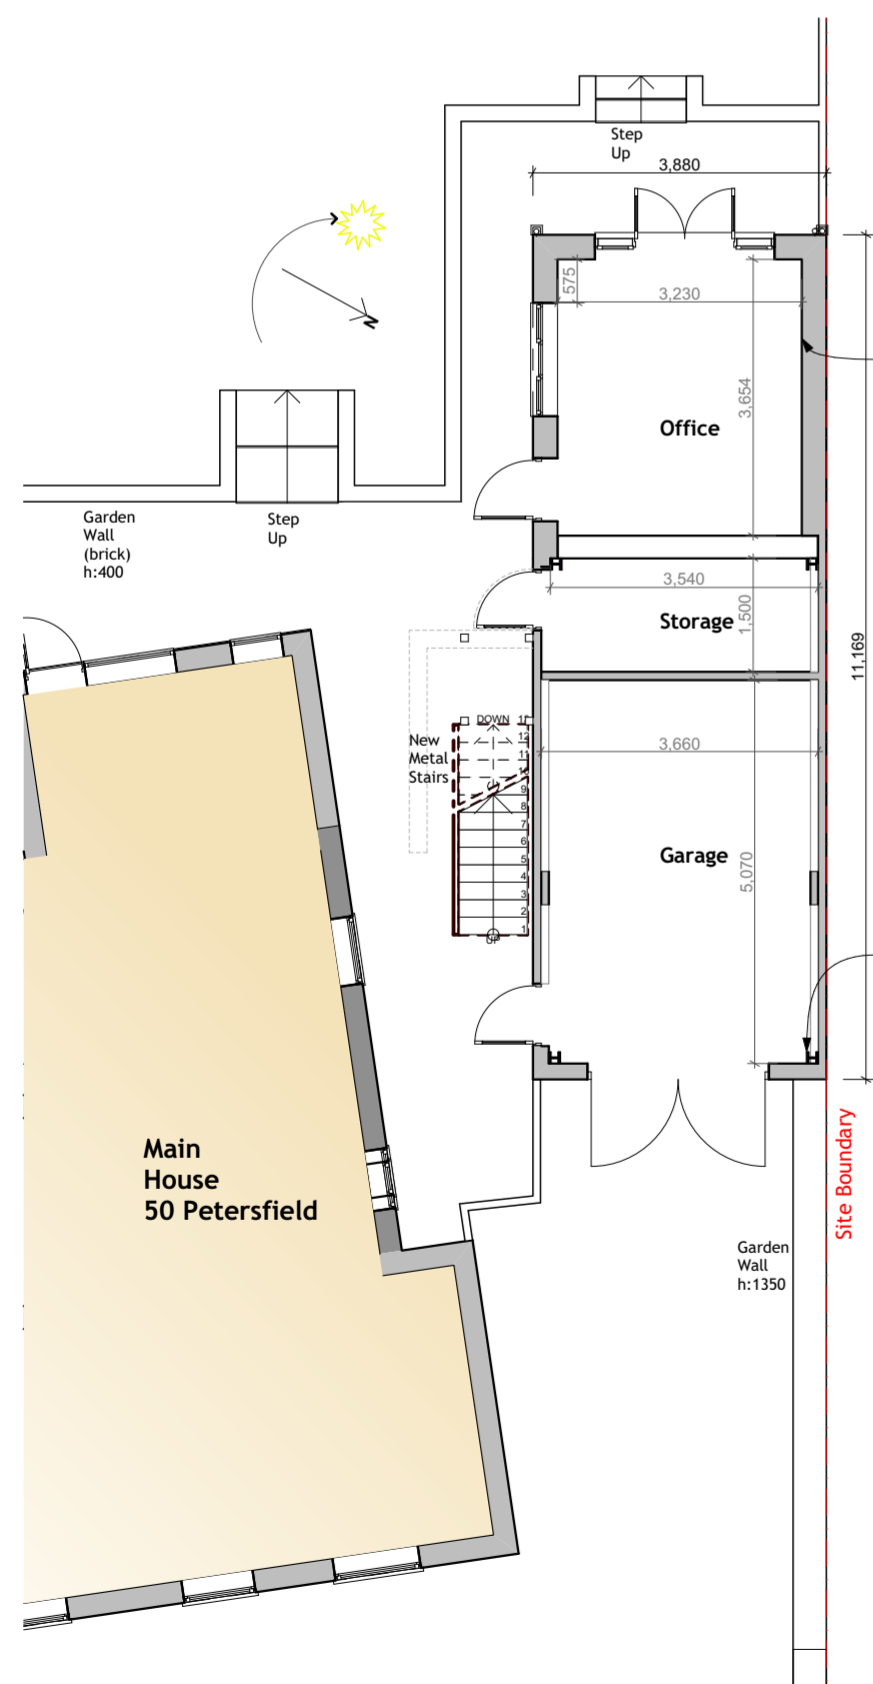

Ground Floor Plan

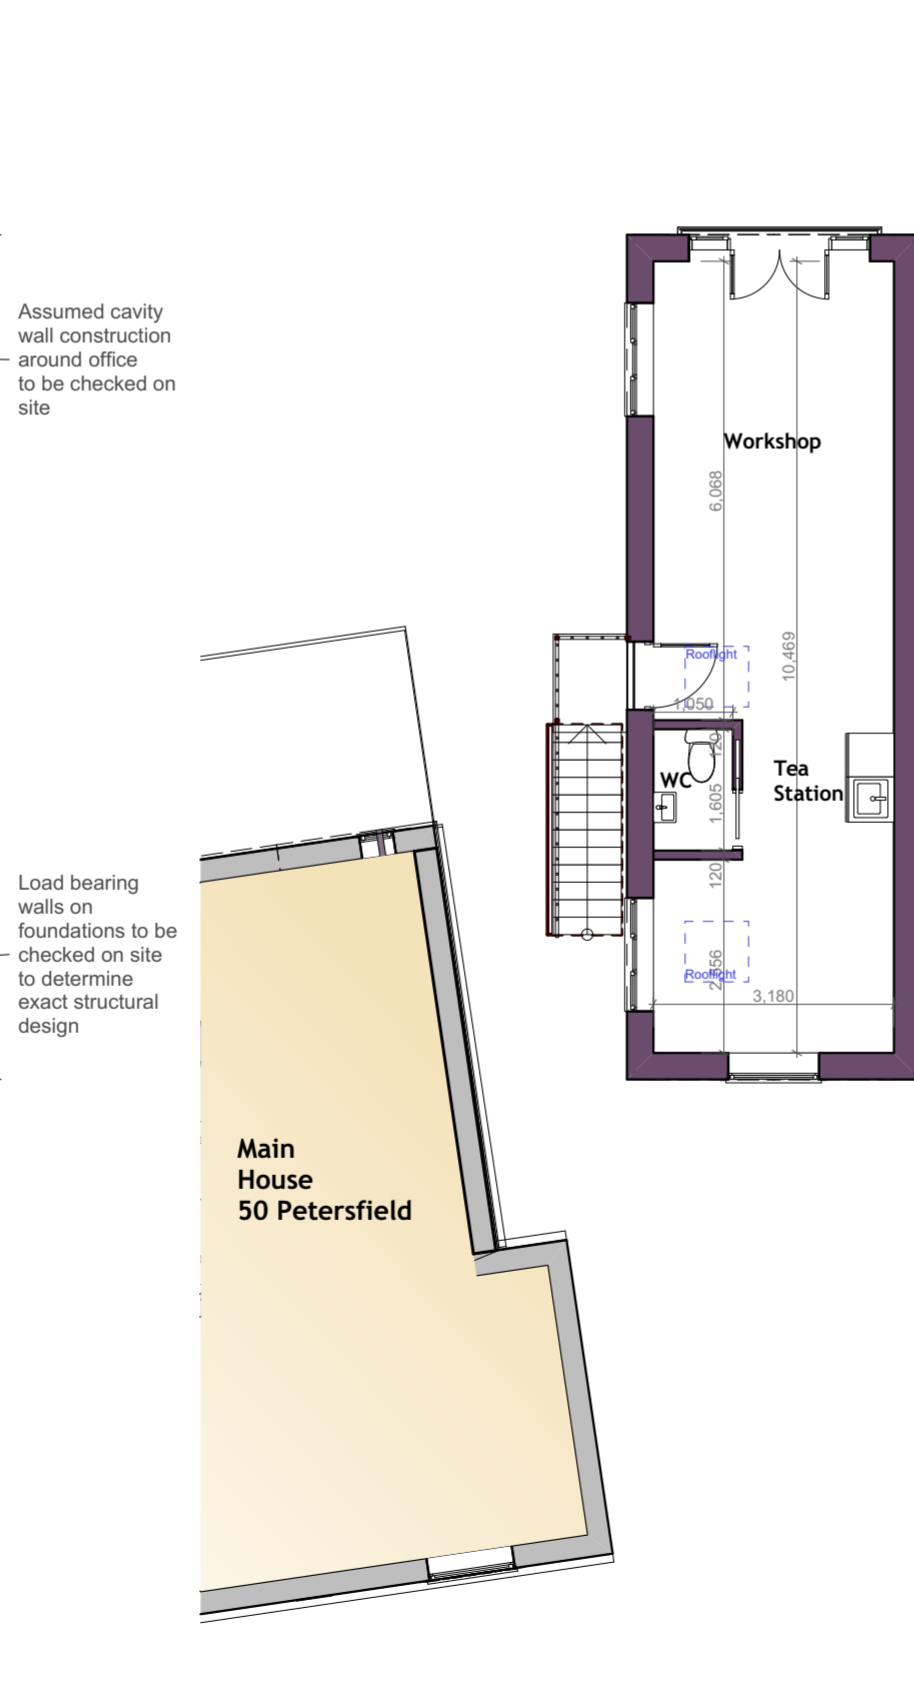


First Floor Plan



Indicative visual (nts)



Indicative visual (nts)

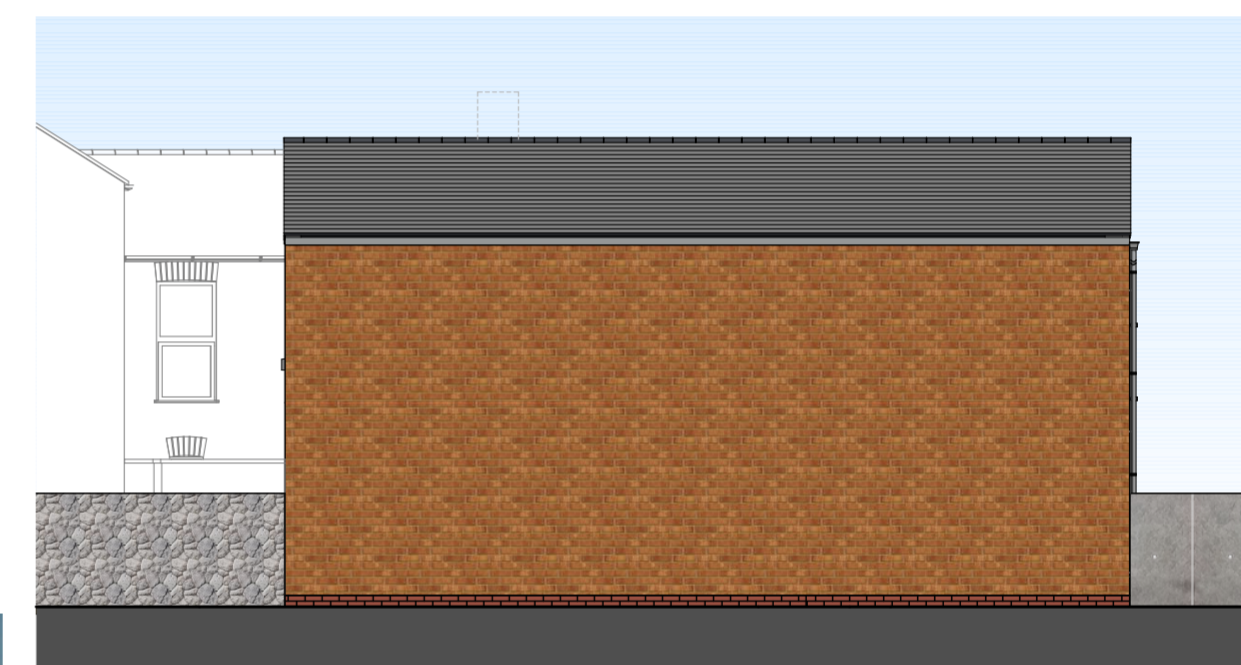

Side Elevation



Scale Bar 1:100

B Tea station rev
A Design alterations
Revisions. 09/01/24
02/01/24



e: info@perfect-planning.co.uk
t: 01455 272943
t: +44 (0) 7904 224864
t: +44 (0) 7912 413144
w: www.perfect-planning.co.uk

Project:
First Floor Extension to Existing Outbuilding
50 Petersfield
Croft
Leicester
LE9 3GY
Client:
Peter Brimacombe

Proposed Floor Plans & Elevations

Drawing by:
AL / IG / SK / EB
Checked by:
AL / IG
Date:
Jan 2024
Scale:
1:100@A2
Drawing Number:
751-02
Revision:
B



Front Elevation (from street)