


Please Note:

This drawing may be printed and scaled FOR PLANNING PURPOSES.

All dimensions to be CHECKED ON SITE and any DISCREPANCY reported to Perfect Planning.

The site boundary shown is the best assumed from available data and does NOT represent legal ownership.


All dimensions in mm unless otherwise stated.

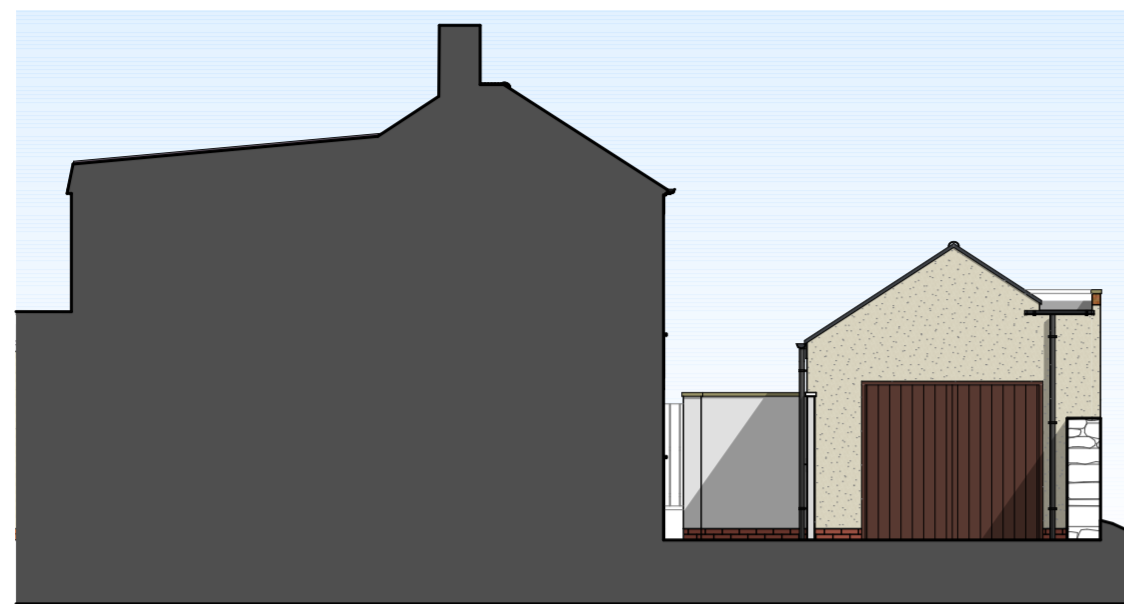

Front Elevation



Side Elevation

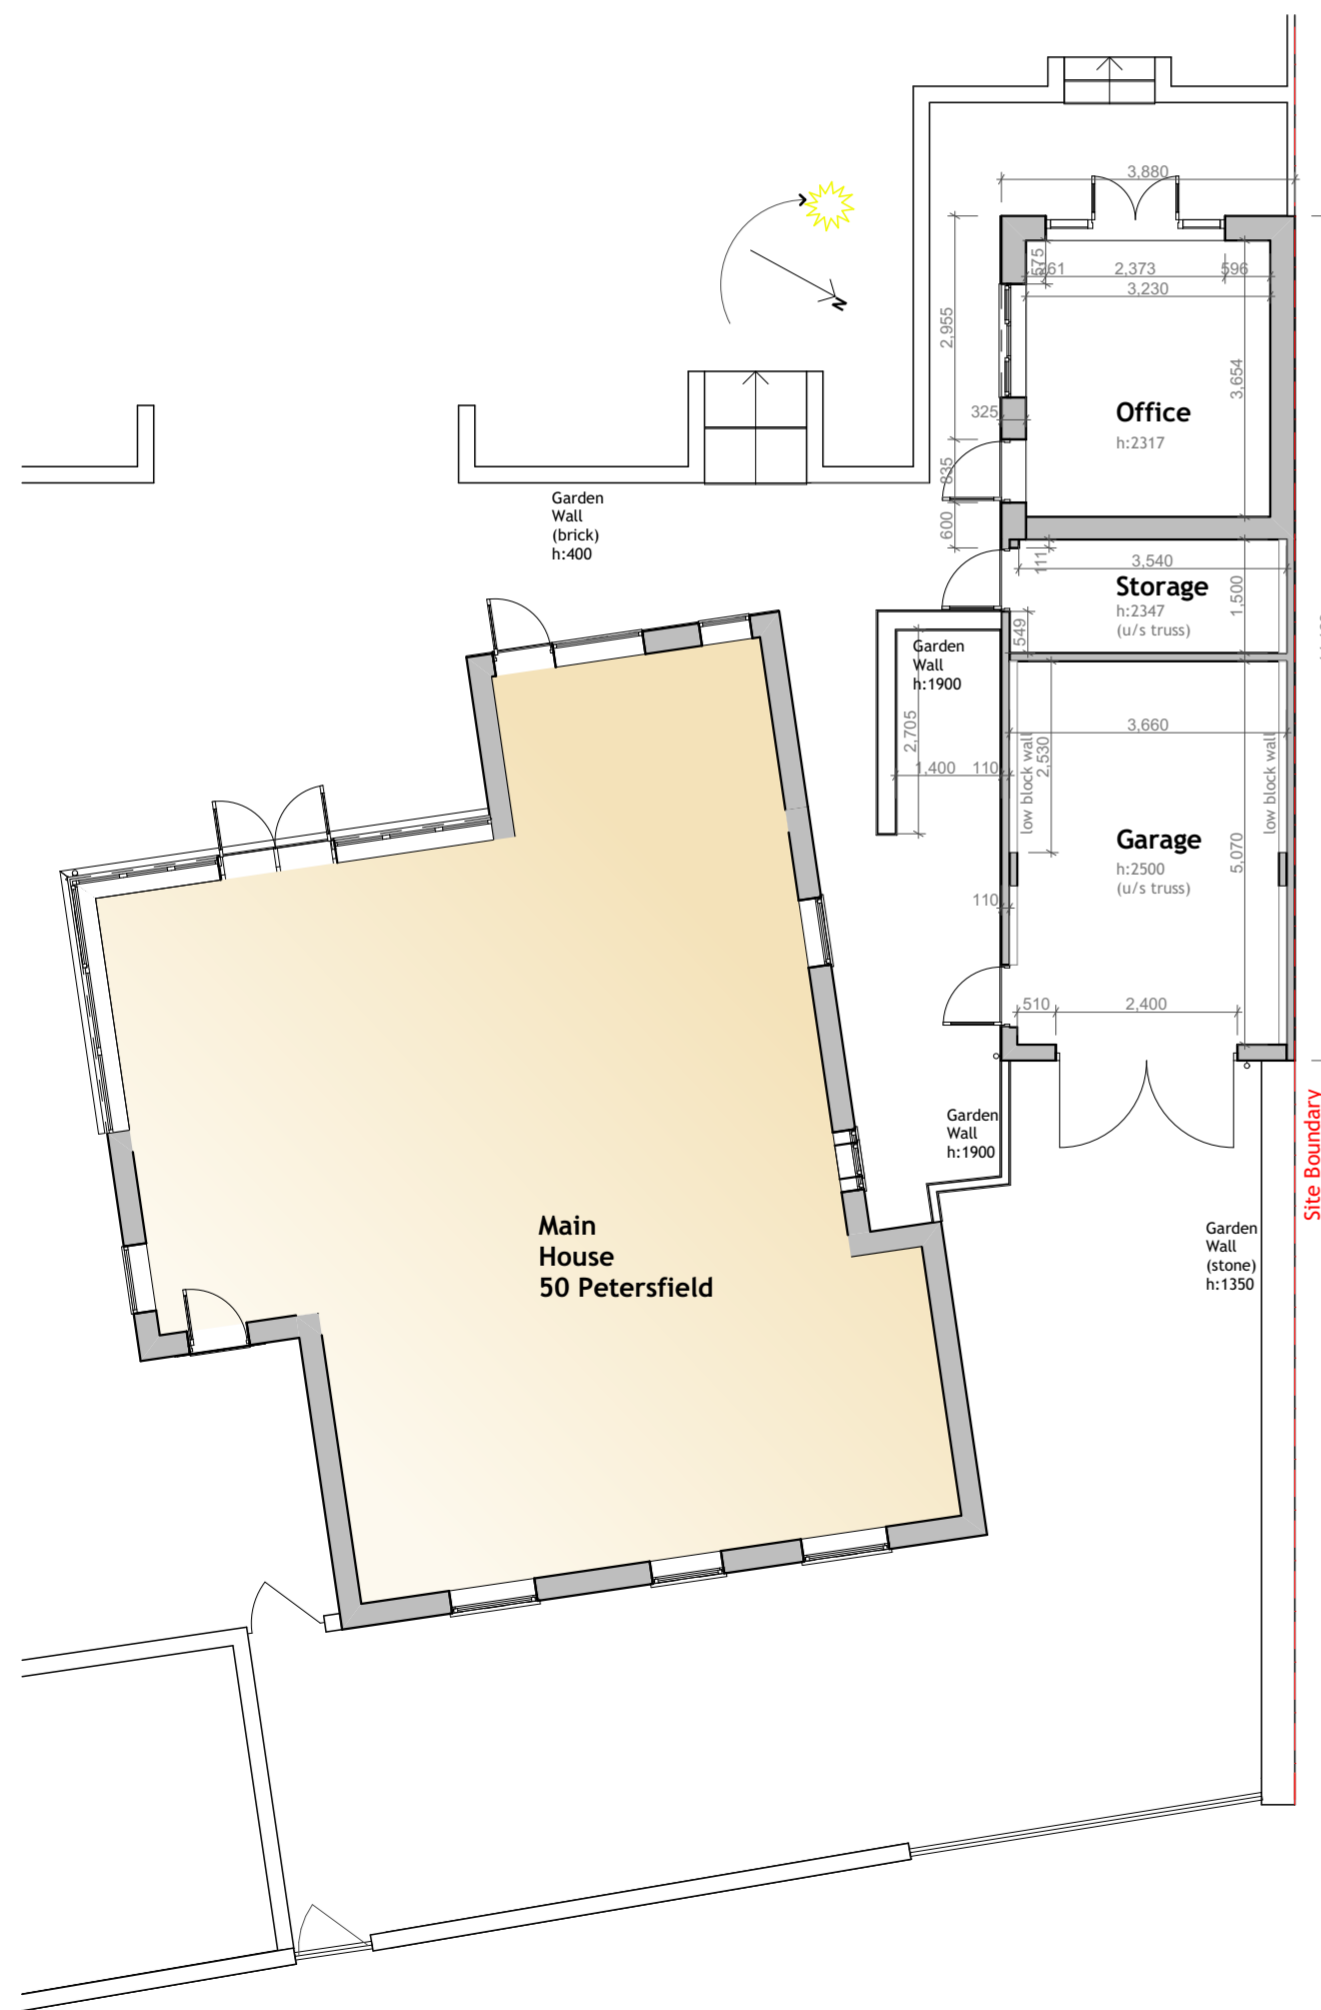

Ground Floor Plan



Side Elevation



Rear Elevation

Existing drainage routes to be checked on site and/or confirmed by client. New waste to be connected to existing drainage.



Scale Bar 1:100

A Amends to planning Revisions.

11/01/24



e: info@perfect-planning.co.uk
t: 01455 272943
t: +44 (0) 7904 224864
t: +44 (0) 7912 413144
w: www.perfect-planning.co.uk

Project:
First Floor Extension to Existing Outbuilding
50 Petersfield
Croft
Leicester
LE9 3GY
Client:
Peter Brimacombe

Drawing Title:
Existing Floor Plans & Elevations

Drawing by: AL / AC SKY EB / WJ	Checked by: AL / AC
Date: 11/12/2023	Scale: 1:100@A2
Drawing Number: 751-01	Revision: A