


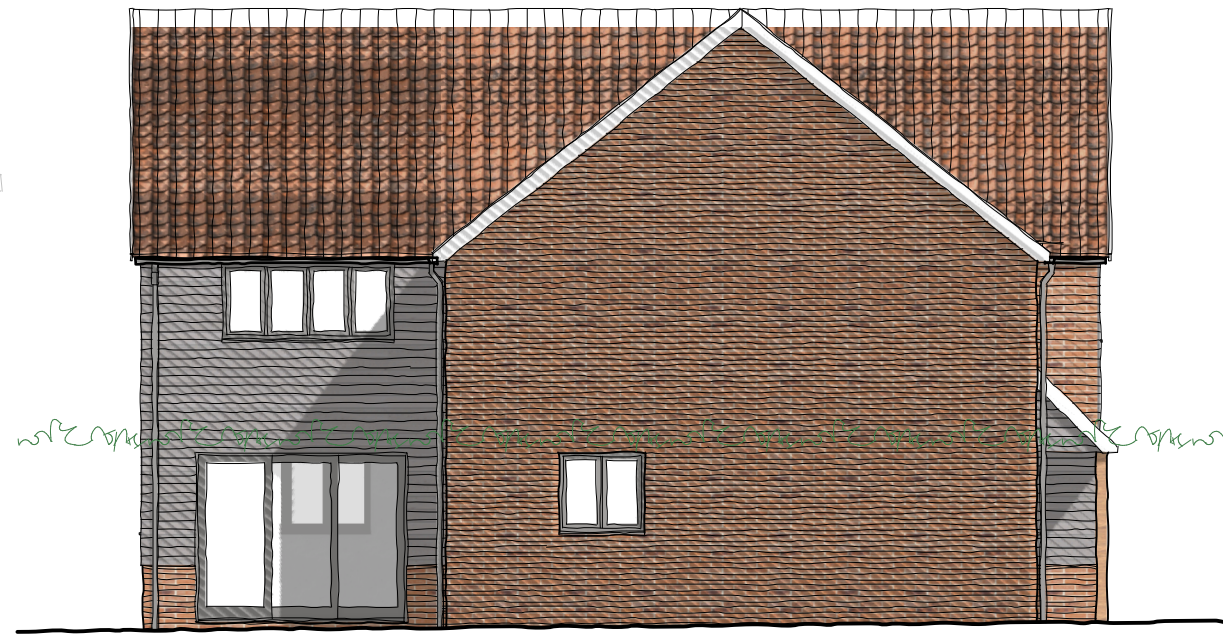


South Elevation  
Scale: 1:100



West Elevation  
Scale: 1:100



East Elevation  
Scale: 1:100

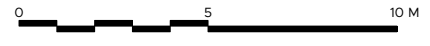

2 no. intergrated habitat bat boxes  
on east elevation to underside of  
overhanging roof



North Elevation  
Scale: 1:100

2 no. intergrated manthorpe swift  
boxes to underside of overhanging  
roof located minimum 5m off  
ground on north elevation.



Market Place / Hadleigh / Ipswich / Suffolk / IP7 5DN  
T / 01473 827992 E / enquiries@wk-architects.co.uk  
Do not scale from drawing; work to figured dimensions only.  
Copyright © Wincer Kievenaar Architects Limited  
5874\_PA\_Drinkstone.vwx



PROJECT Proposed Residential Development  
Land to the rear of Threeways, Drinkstone Green  
Drinkstone, Bury St. Edmunds, IP30 9TL  
CLIENT Herin Investments  
STATUS SKETCH

TITLE Proposed Elevations  
SCALE 1:100 SHEET SIZE A3  
ISSUE DATE 28/09/2023  
AUTHOR BT CHECK CW

REVISION	DESCRIPTION	DATE	DRAWN	CHECK
A	Updated following receipt on PEA	15/01/2024	BT	

JOB No. **5784** DRAWING No. **PA\_03** REVISION **A**