




Ground Floor Plan Option 2

Scale: 1:200

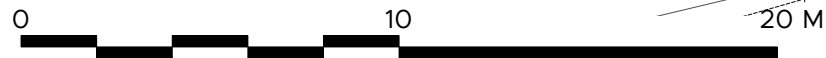

Total Area - 204.3 sqm excluding Cartlodge



Market Place / Hadleigh / Ipswich / Suffolk / IP7 5DN  
 T / 01473 827992 E / enquiries@wk-architects.co.uk  
 Do not scale from drawing; work to figured dimensions only.  
 Copyright © Wincer Kievenaar Architects Limited  
 5874\_PA\_Drinkstone.vwx



PROJECT Proposed Residential Development  
 Land to the rear of Threeways, Drinkstone Green  
 Drinkstone, Bury St. Edmunds, IP30 9TL  
 CLIENT Herin Investments  
 STATUS SKETCH

TITLE Proposed Site Plan  
 SCALE 1:200 SHEET SIZE A3  
 ISSUE DATE 28/09/2023  
 AUTHOR BT CHECK CW

REVISION	DESCRIPTION	DATE	DRAWN	CHECK
A	Sheds to be removed identified	24/11/2023	BT	
B	Updated following receipt on PEA	15/01/2024	BT	

JOB No. **5784** | DRAWING No. **PA\_01** | REVISION **B**