




**Existing Ground Floor**  
1 : 100

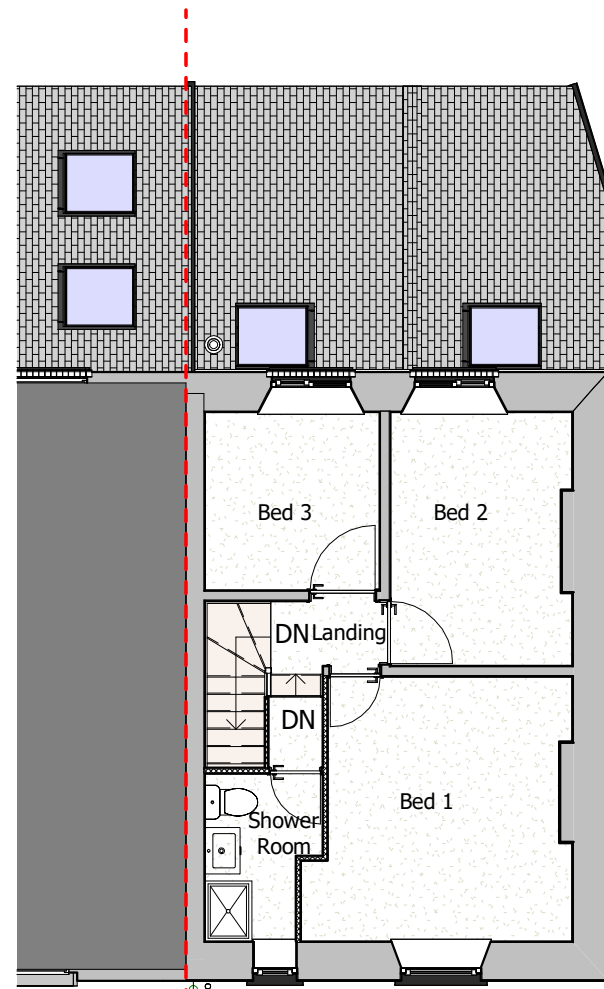


**Existing First Floor**  
1 : 100

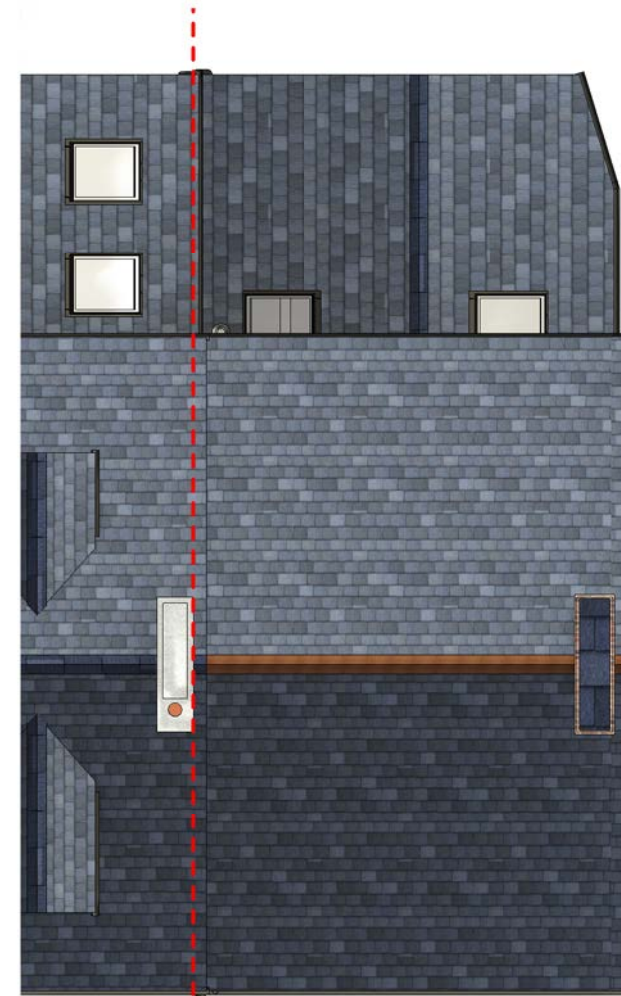

**Existing Roof Plan**  
1 : 100

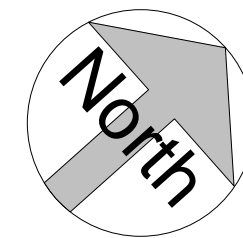

These drawings are Copyright of PWS-Plans (Party Wall Surveying Limited). Surveys of existing are based on non-intrusive measurements being taken and assumption have been made to the construction of the existing. Existing wall sizes etc. are shown but do not detail the makeup which must be checked on site at commencement of the project. All sizes must be checked on site for construction and manufacturing purposes and all agreed with Building Control if relevant. These drawings must be read in conjunction with the Building Regulations (B.R.) Notes where attached.

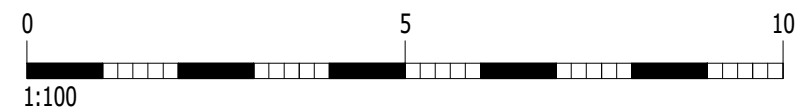

		Page Size: A3
		Scale: 1 : 100
		Date: 21/08/2023
		Project Status: Planning
Project Ref: 1295	Project Description: LOoft Conversion	
Client Name: Mr & Mrs Chamberlain		
Project Address: 3 Sea View, Common Lane, Beer, EX12 3EU		
Sheet No: 003	---	
Sheet Title: Existing Plans		