




FRONT ELEVATION - NORTH WEST

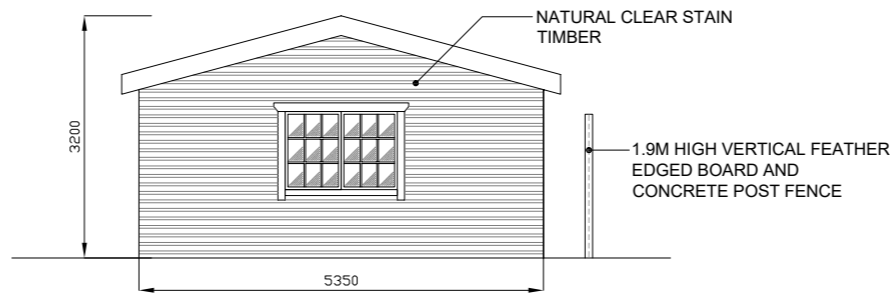


SIDE ELEVATION - SOUTH WEST

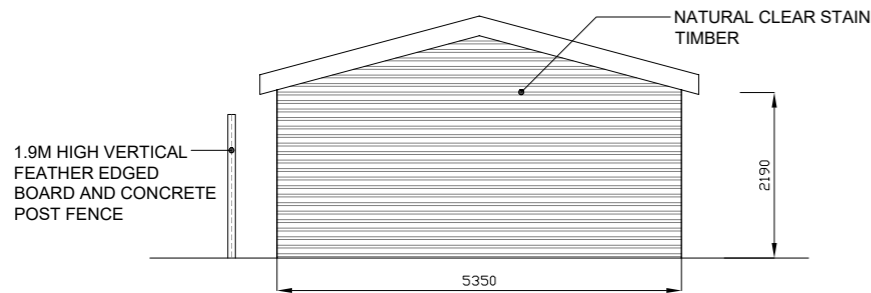

SIDE ELEVATION - NORTH EAST

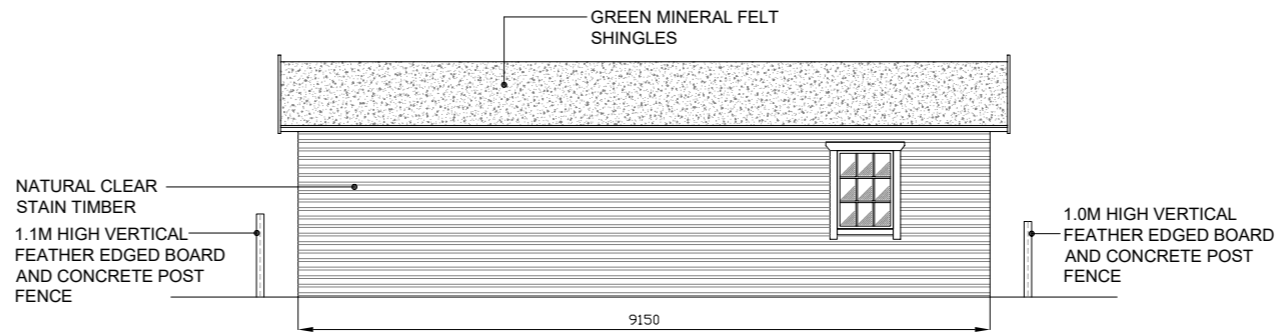


REAR ELEVATION - SOUTH EAST



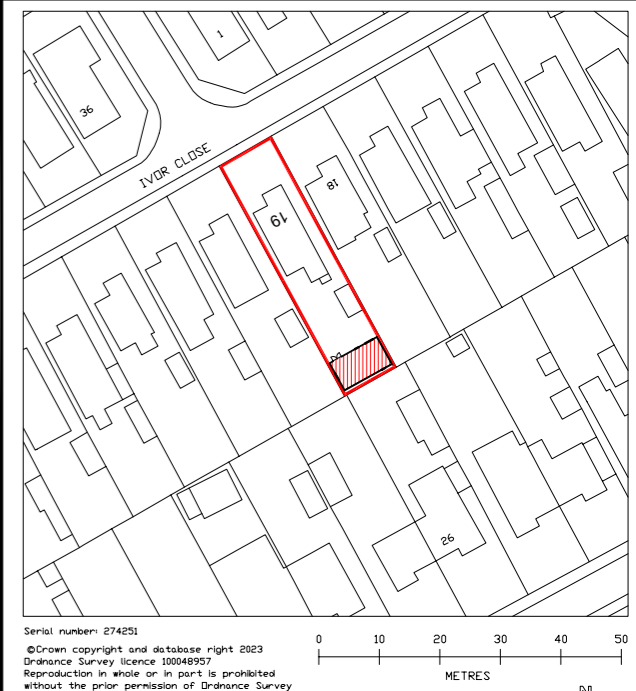


LOCATION PLAN  
1:1250@A3

ELEVATIONS  
1:100@A3

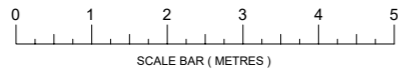



BLOCK PLAN  
1:200@A3

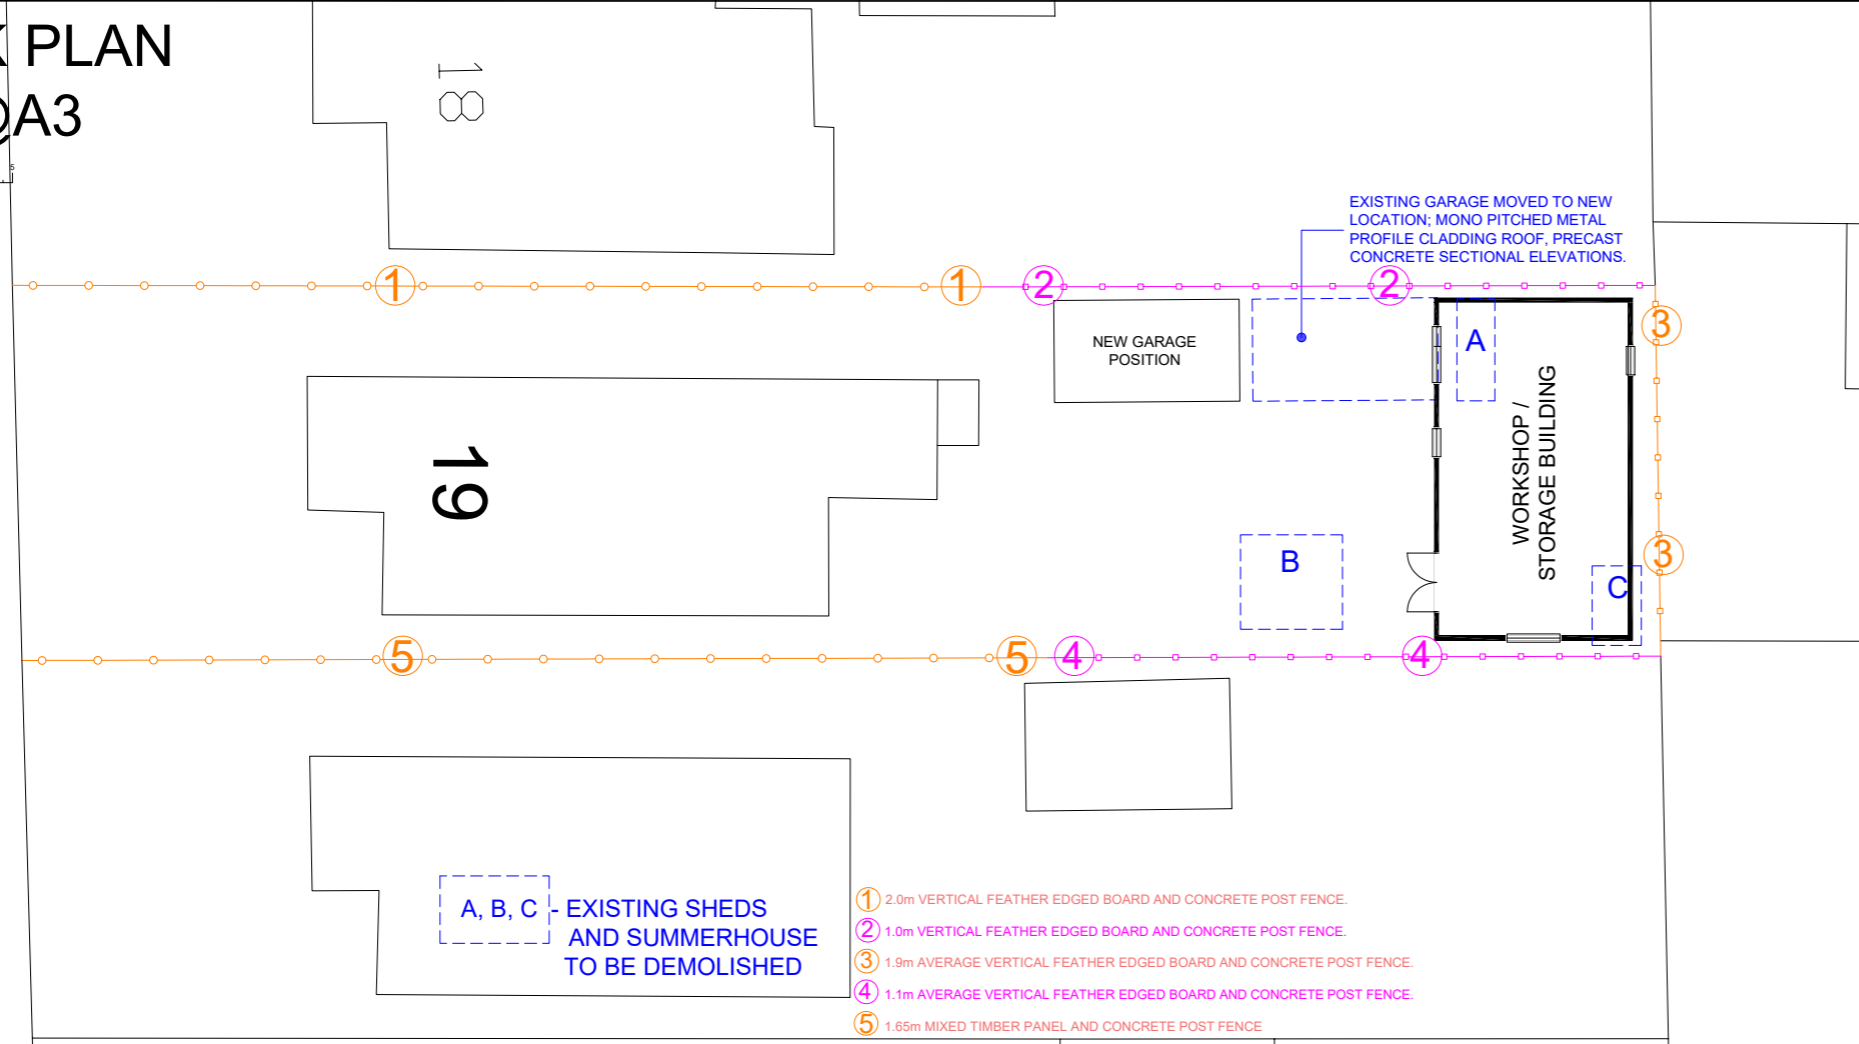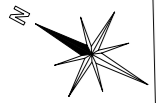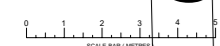

A, B, C - EXISTING SHEDS AND SUMMERHOUSE TO BE DEMOLISHED

- ① 2.0m VERTICAL FEATHER EDGED BOARD AND CONCRETE POST FENCE.
- ② 1.0m VERTICAL FEATHER EDGED BOARD AND CONCRETE POST FENCE.
- ③ 1.9m AVERAGE VERTICAL FEATHER EDGED BOARD AND CONCRETE POST FENCE.
- ④ 1.1m AVERAGE VERTICAL FEATHER EDGED BOARD AND CONCRETE POST FENCE.
- ⑤ 1.65m MIXED TIMBER PANEL AND CONCRETE POST FENCE

FLOOR PLAN  
1:100@A3

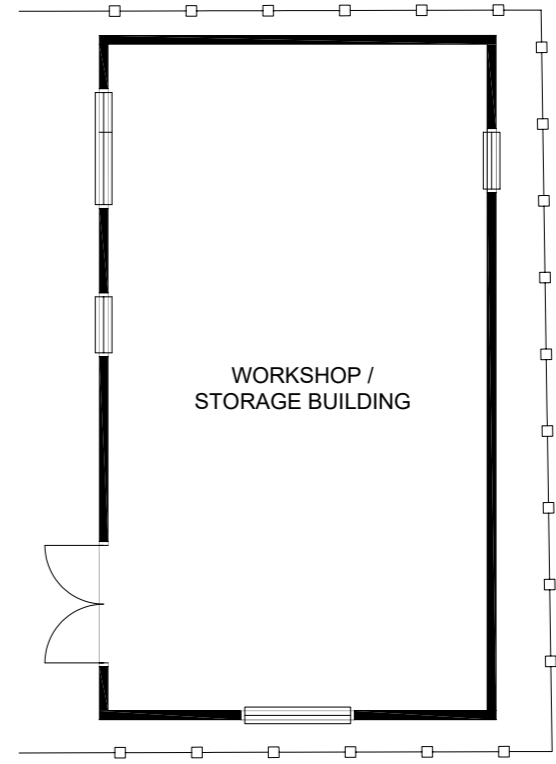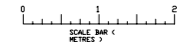

REV	AMENDMENT	DATE	CHKD
A	DRAWING REVISED	20.12.23	MAS

Building Surveying  
Interior Design  
Environmental Consultants

Client: Mr. RICHARD MARSHALL

Project: 19 IVOR CLOSE, HOLBURY, SOUTHAMPTON, S45 2NY

Drawing Title: PROPOSED GARDEN WORKSHOP / STORAGE OUTBUILDING

SCALE	DRAWN BY	DATE
1:1250@A3	MAS	NOV'23
DRAWING NUMBER	REVISION	CHECKED
21245/01	A	DB