


Proposed Upper Ground Floor Plan  
Scale 1: 100 @ A3

Proposed Conservatory Plan

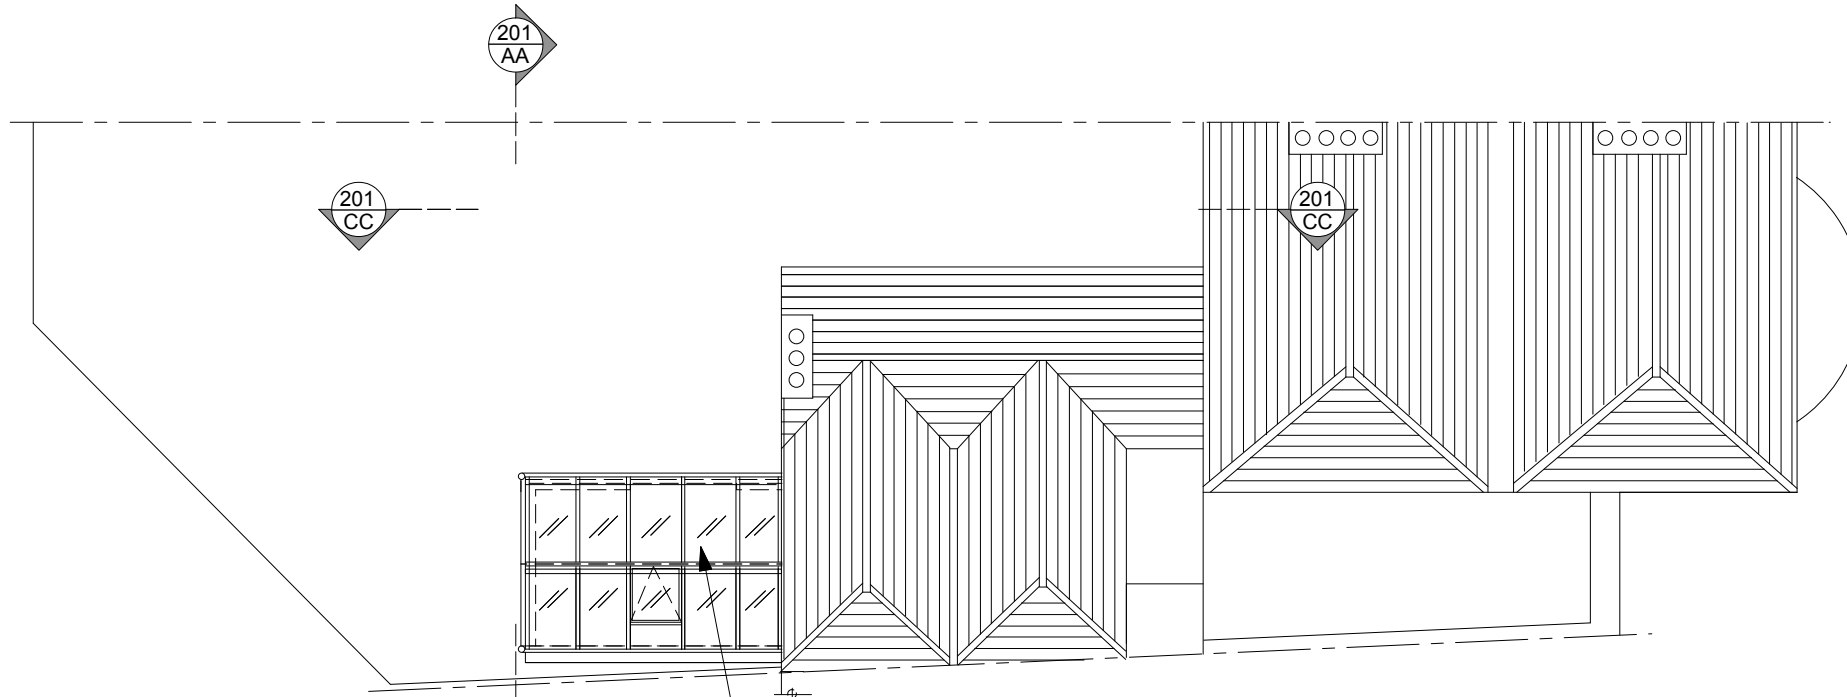

Proposed Upper Ground Floor Roof Plan  
Scale 1: 100 @ A3

Proposed Conservatory Roof



Scale bar  
Scale 1:100



North point

**COPYRIGHT**

All site dimensions and levels to be verified by contractors and subcontractors on site prior to manufacture  
Do not Scale from this drawing  
To be read in conjunction with all other drawings and contract documentation  
Contractor to refer to all relevant consultants and engineers drawings throughout the course of the works All works to comply to local authority requirements  
Any errors, dimensional discrepancies or omissions to be reported to architect prior to manufacture  
Drawing is for design intent only

**Revisions**

Rev.	Date.	Description

**Philip Newman Associates**  
Interior architect

**Client**  
Neil Purssey

**Job Address**  
17 Hanover Crescent  
Brighton  
BN2 9SB

**Drawing Title**  
Proposed Upper Ground Floor Conservatory Plan and Roof

**Drawing Status**  
Planning

<b>Drawn By.</b> PN	<b>Checked By.</b> PN
------------------------	--------------------------

<b>Scale.</b> As shown @ A3	<b>Date.</b> 14.12.23
--------------------------------	--------------------------

<b>Drawing No.</b> 1001/200	<b>Rev.</b> .....
--------------------------------	----------------------