



THIS DRAWING IS NOT TO BE USED FOR CONSTRUCTION PURPOSES.  
DRAINAGE DETAILS SUBJECT TO DETAIL DESIGN & SITE INVESTIGATION.  
RED LINE DENOTES APPLICATION BOUNDARY, SITE OWNERSHIP SUBJECT TO CONFIRMATION BY OTHERS  
EXISTING INFORMATION PROVIDED FROM TOPOGRAPHICAL SURVEY BY FOSSE SURVEYING LTD. DATED 13.06.2023. JOB REF NO. 2208

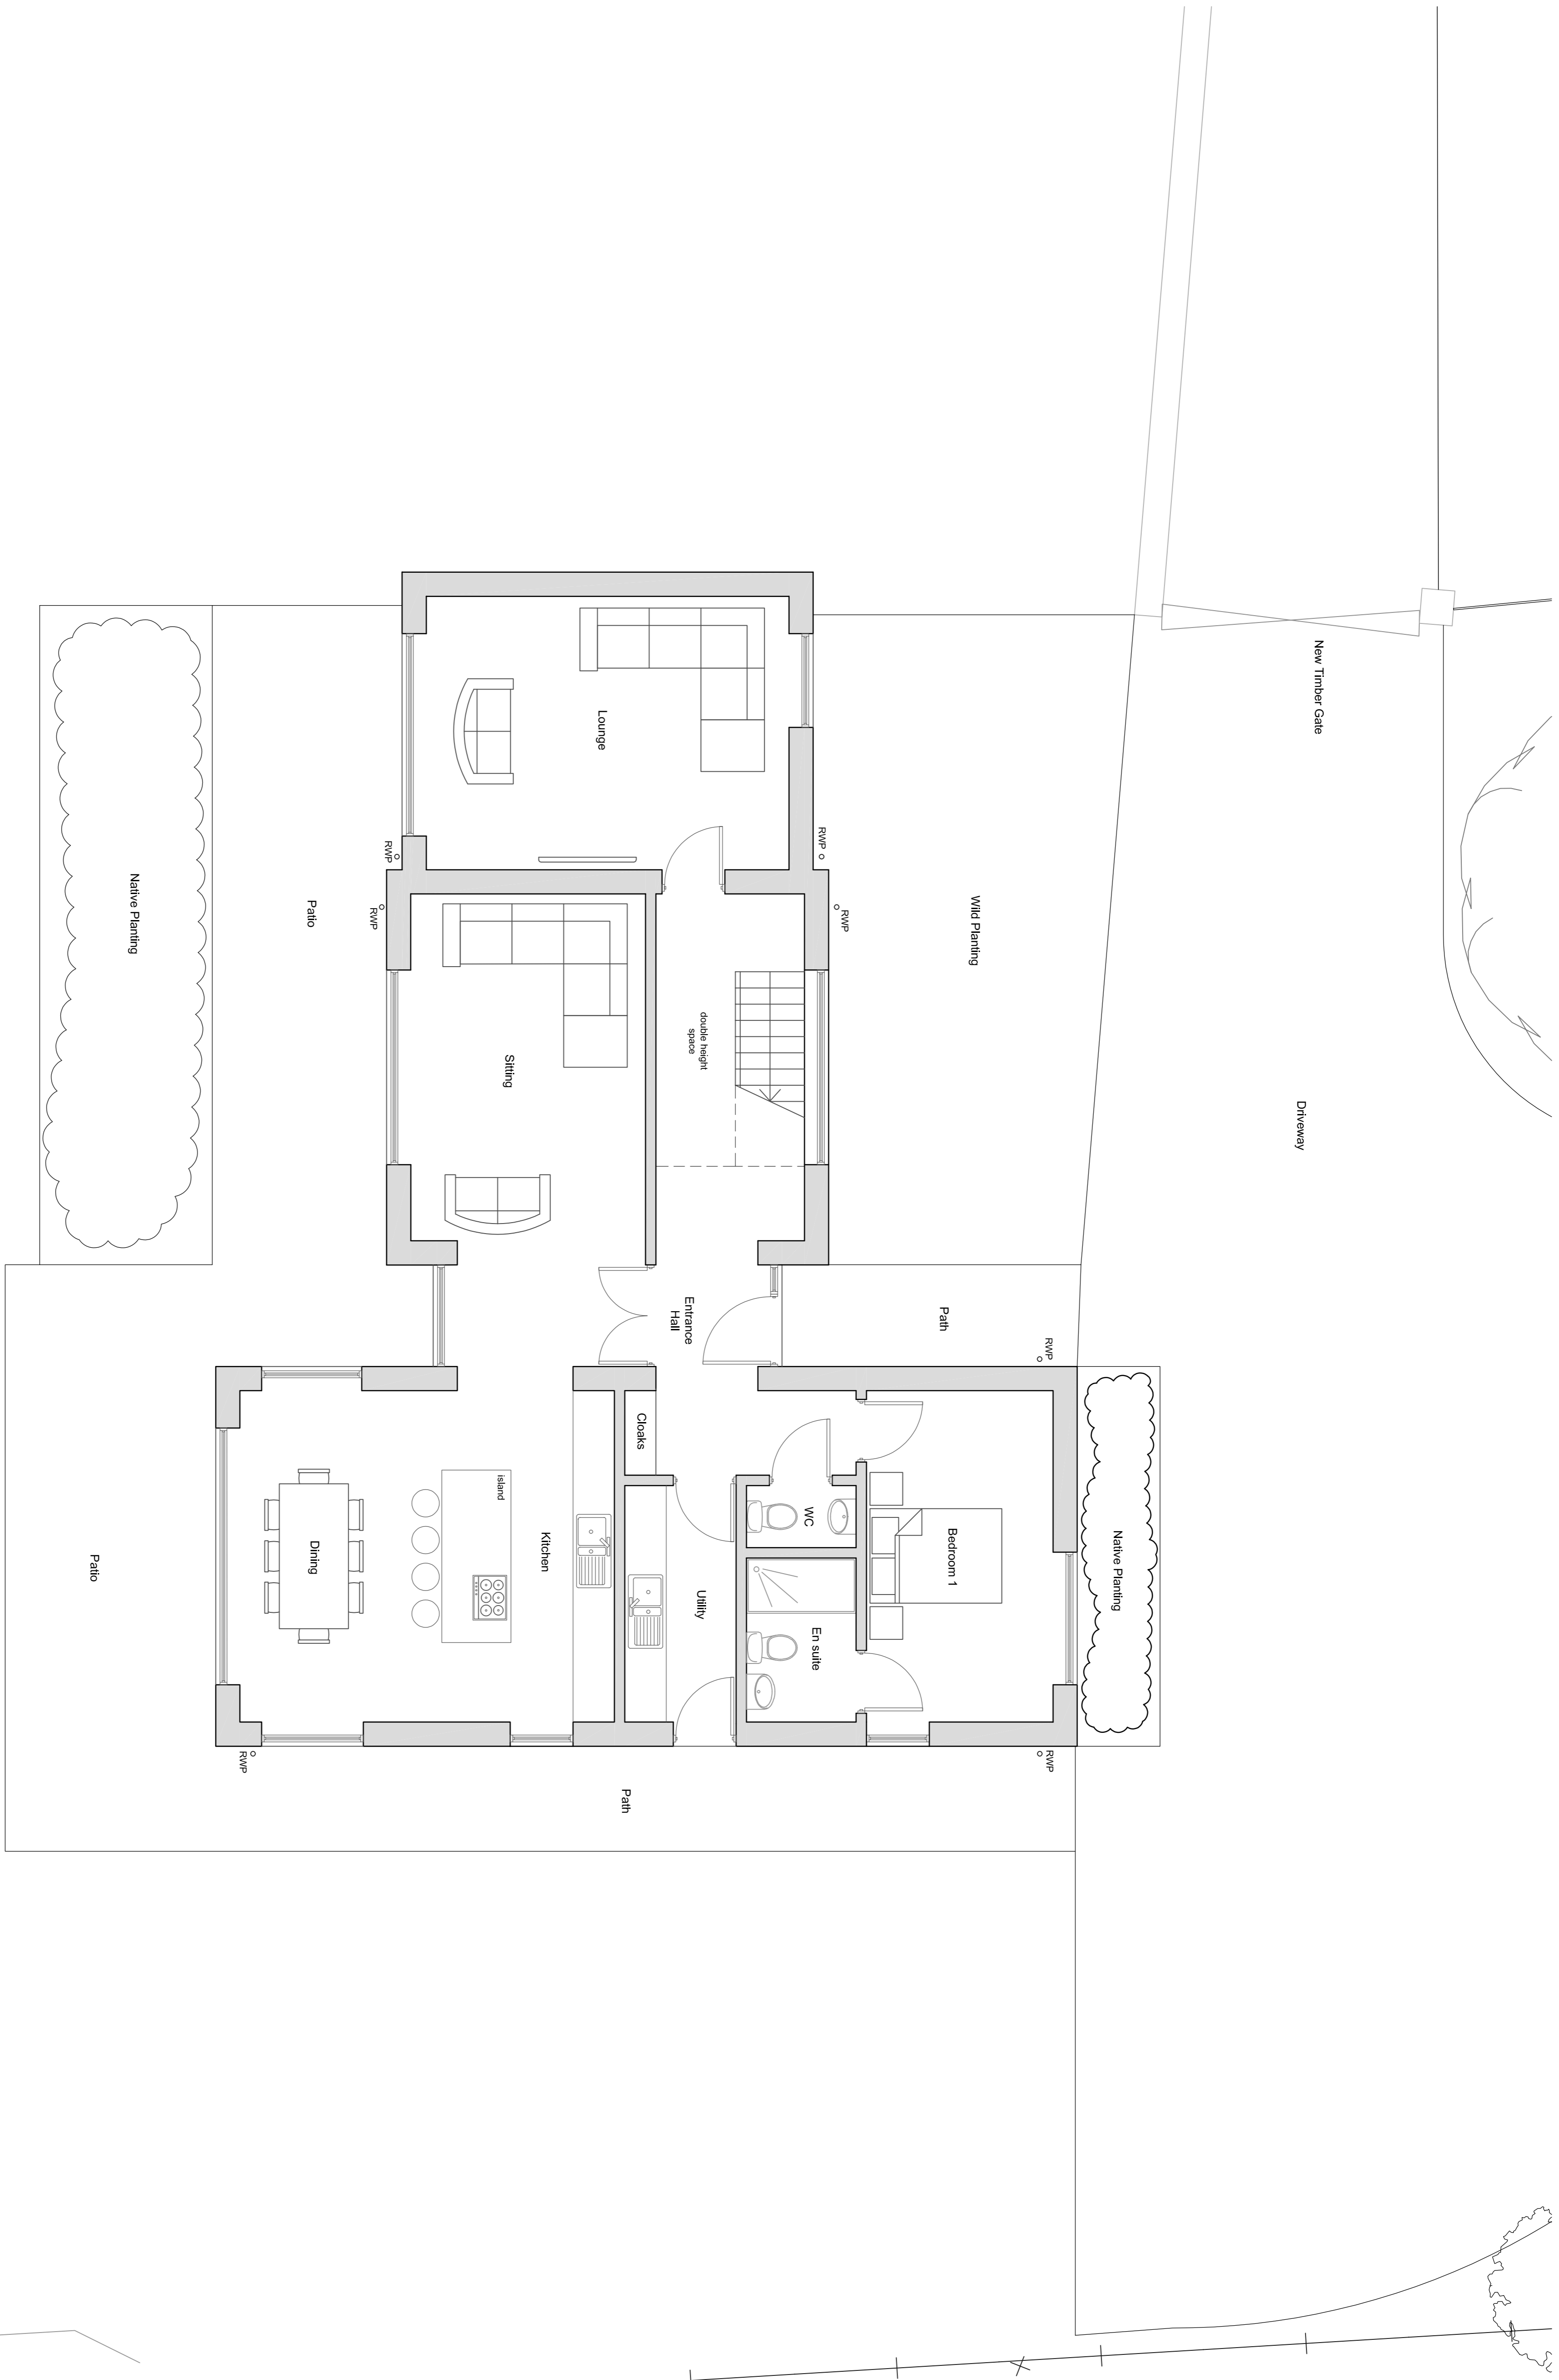

Proposed Ground Floor Plan  
Scale 1:50

brigh tman clark e architects

32 Causeway Head Road, Sheffield, S17 3DT  
Tel, Sheffield: 0114 236 1366 Tel, Chesterfield: 01246 383 707  
email: info@brarchitects.co.uk web: www.brarchitects.co.uk  
© Copyright. This drawing is the property of Brighman Clarke Architects and shall not be loaned, copied or distanced to any third party without prior written consent of Brighman Clarke Architects

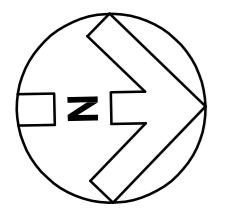

Client: Mr. J. Scollern  
Project: 27 Skew Hill, Grenoside  
Sheffield

Rev: -  
Rev Details:  
Initial Issue  
Rev Date: 11.02.2023  
Drawn By: AR  
PLANNING DRAWING

Drawing No: 23-018-005  
Drawing Title: Proposed Ground Floor Plan  
Scale @ A1: As Shown