


THIS DRAWING IS NOT TO BE USED FOR CONSTRUCTION PURPOSES.

DRAINAGE DETAILS SUBJECT TO DETAIL DESIGN & SITE INVESTIGATION.

RED LINE DENOTES APPLICATION BOUNDARY, SITE OWNERSHIP SUBJECT TO CONFIRMATION BY OTHERS

EXISTING INFORMATION PROVIDED FROM TOPOGRAPHICAL SURVEY BY FOSSE SURVEYING LTD. DATED 13.06.2023. JOB REF NO. 2208

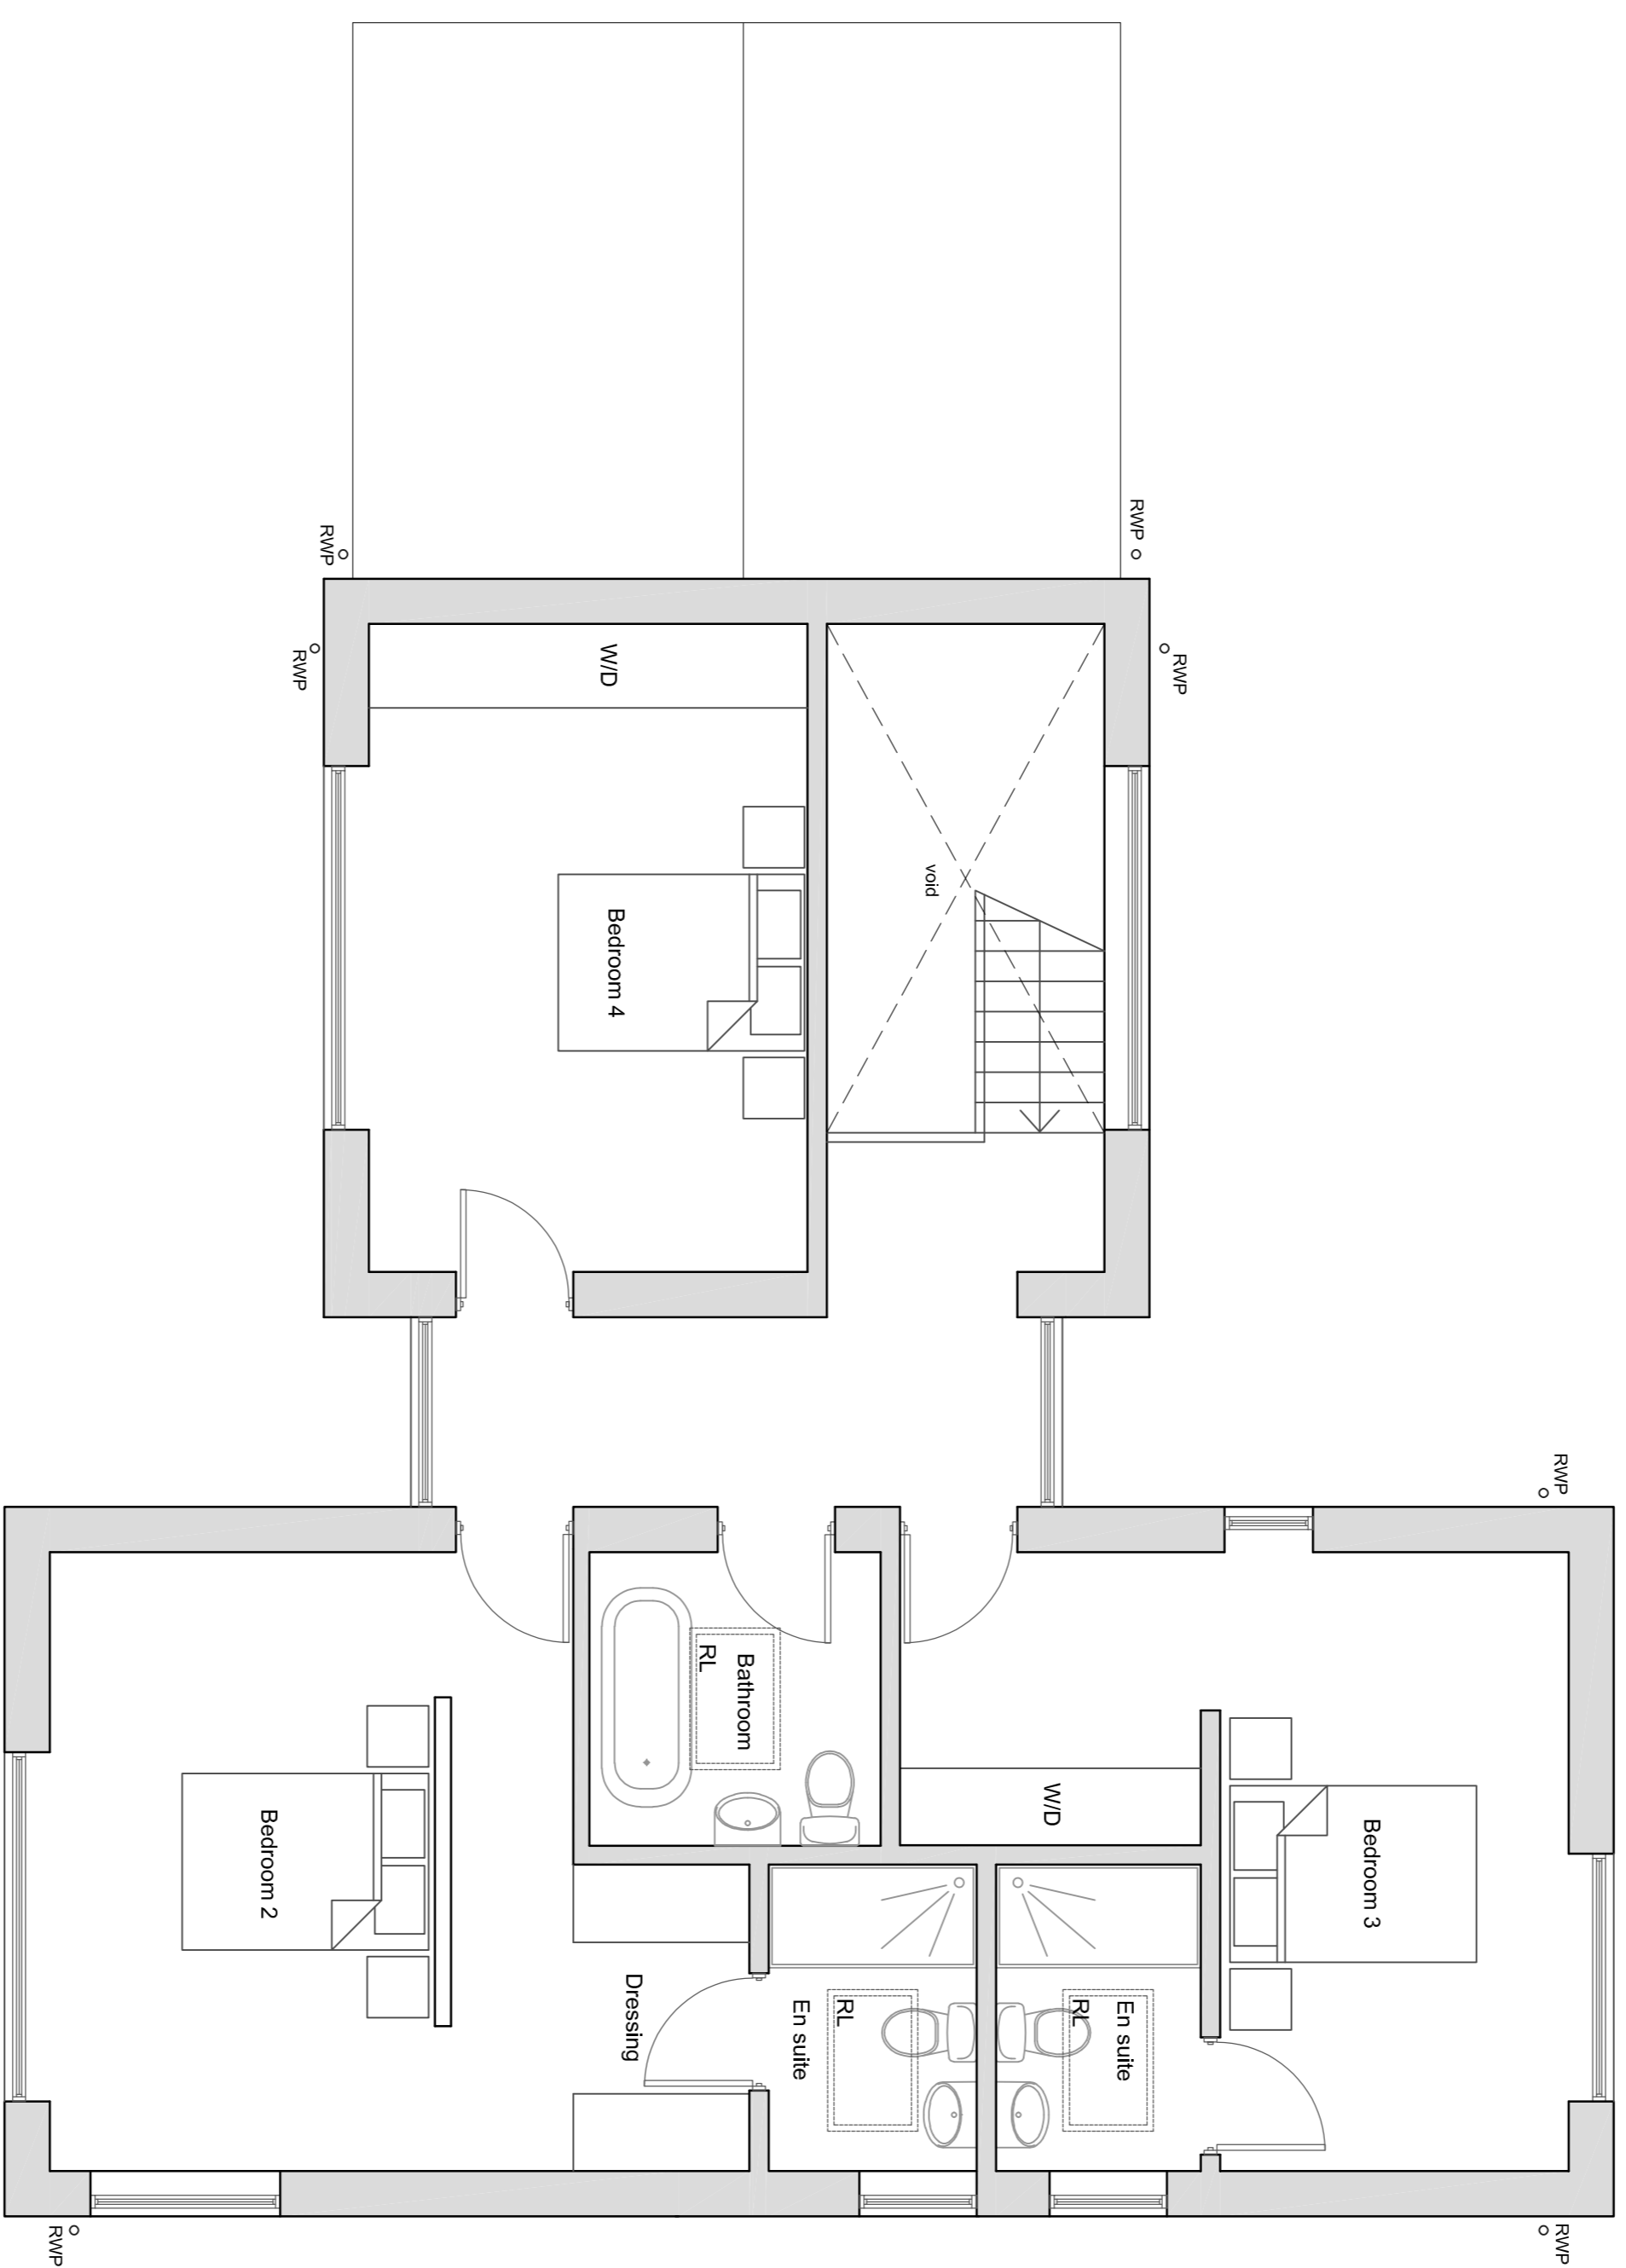


Proposed First Floor Plan Scale 1:50

brighthouse clark architects

32 Causeway Head Road, Sheffield, S17 3DT

Tel, Sheffield: 0114 236 1366
email: info@brighthouse.co.uk
© Copyright. This drawing is the property of brighthouse clark architects and shall not be loaned, copied or distributed to any third party without prior written consent of brighthouse clark architects

Tel, Chesterfield: 01246 383 707
web - www.brighthouse.co.uk

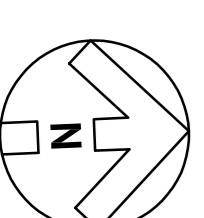

Client:
Mr J. Scollern
Project:
27 Skew Hill, Grenoside
Sheffield

Rev: -
Rev Details:
Initial Issue

Rev Date: 11.02.2023

Drawn By: AR

PLANNING DRAWING

Drawing No:
23-018-F06
Drawing Title:
Proposed First Floor Plan

Scale @ A1:
As Noted