



NOTES

This drawing has been prepared specifically for the purpose of obtaining Planning and or Building Regulations Approval. Its suitability for other purposes without additional supplementary details and specifications cannot be guaranteed.


All dimensions are to be checked on site, any discrepancies are to be reported to the designer before work commences. Use only figured dimensions.

All structural components shown are indicative only. Details / calculations of structural members are to be provided by the Structural Engineer.

This drawing is not to be copied or divulged to a third party without written permission.

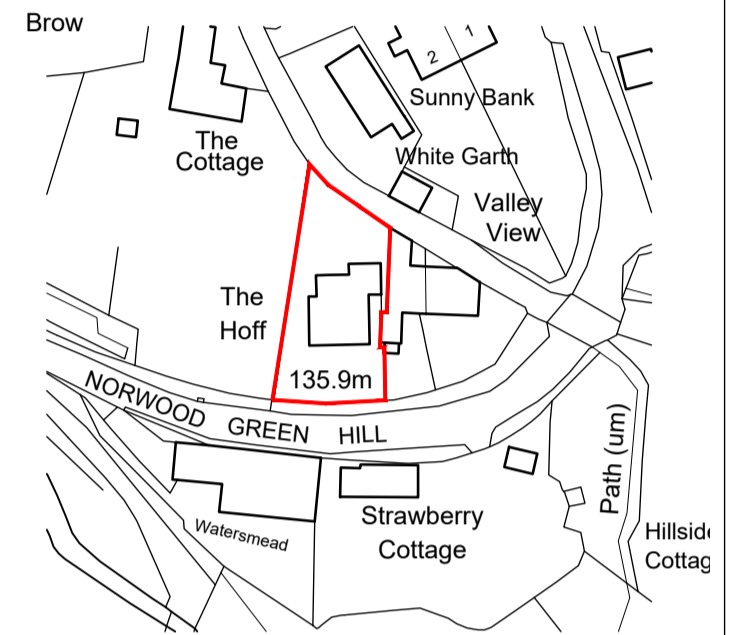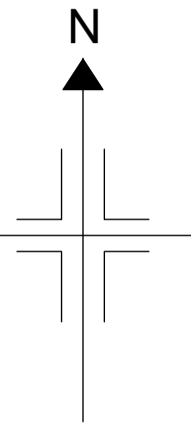


Location Plan - 1:1250

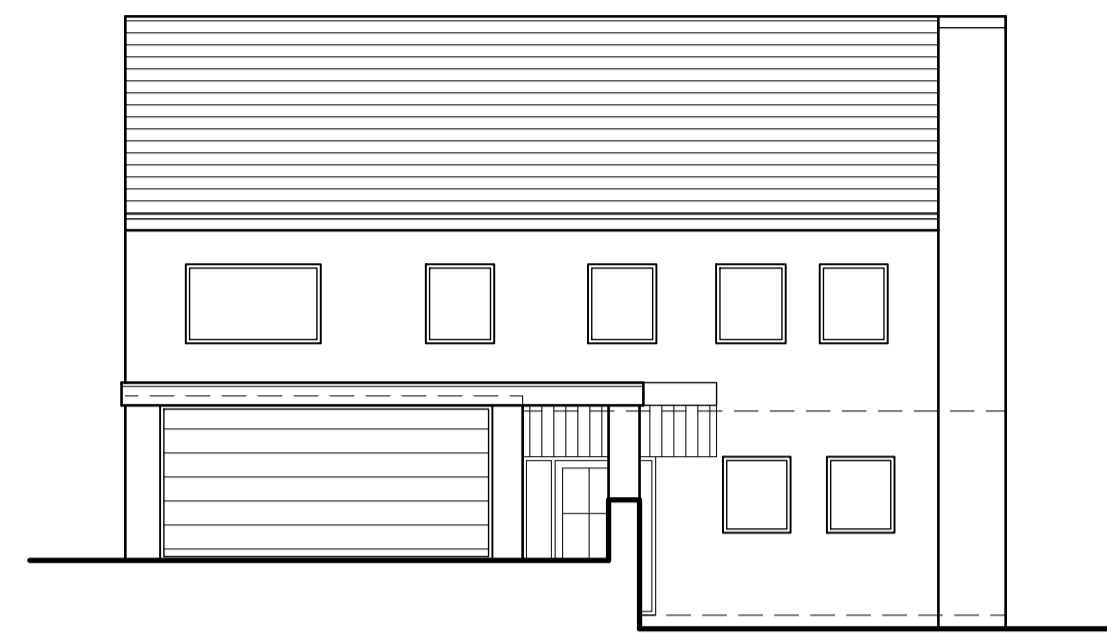


North Elevation




West Elevation

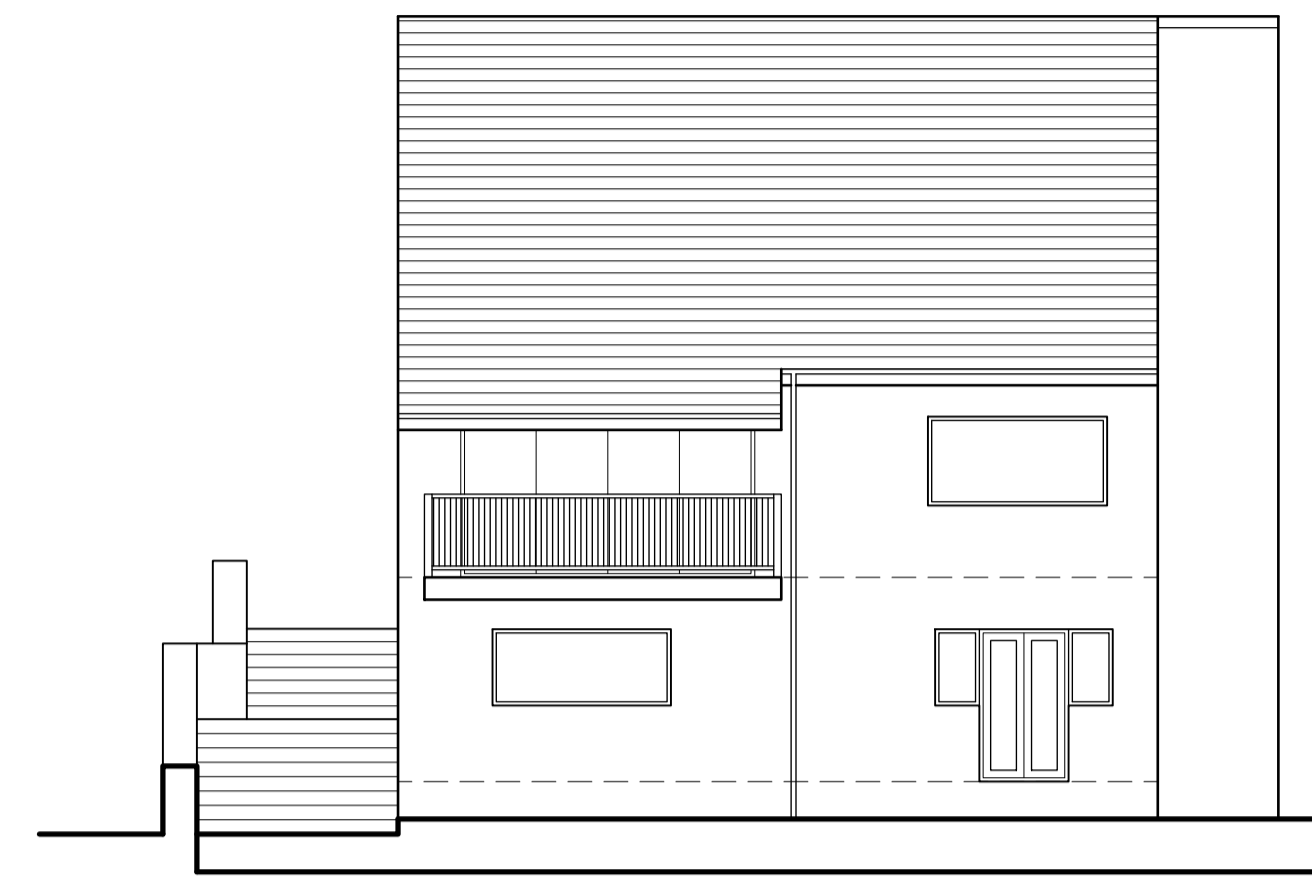


South Elevation

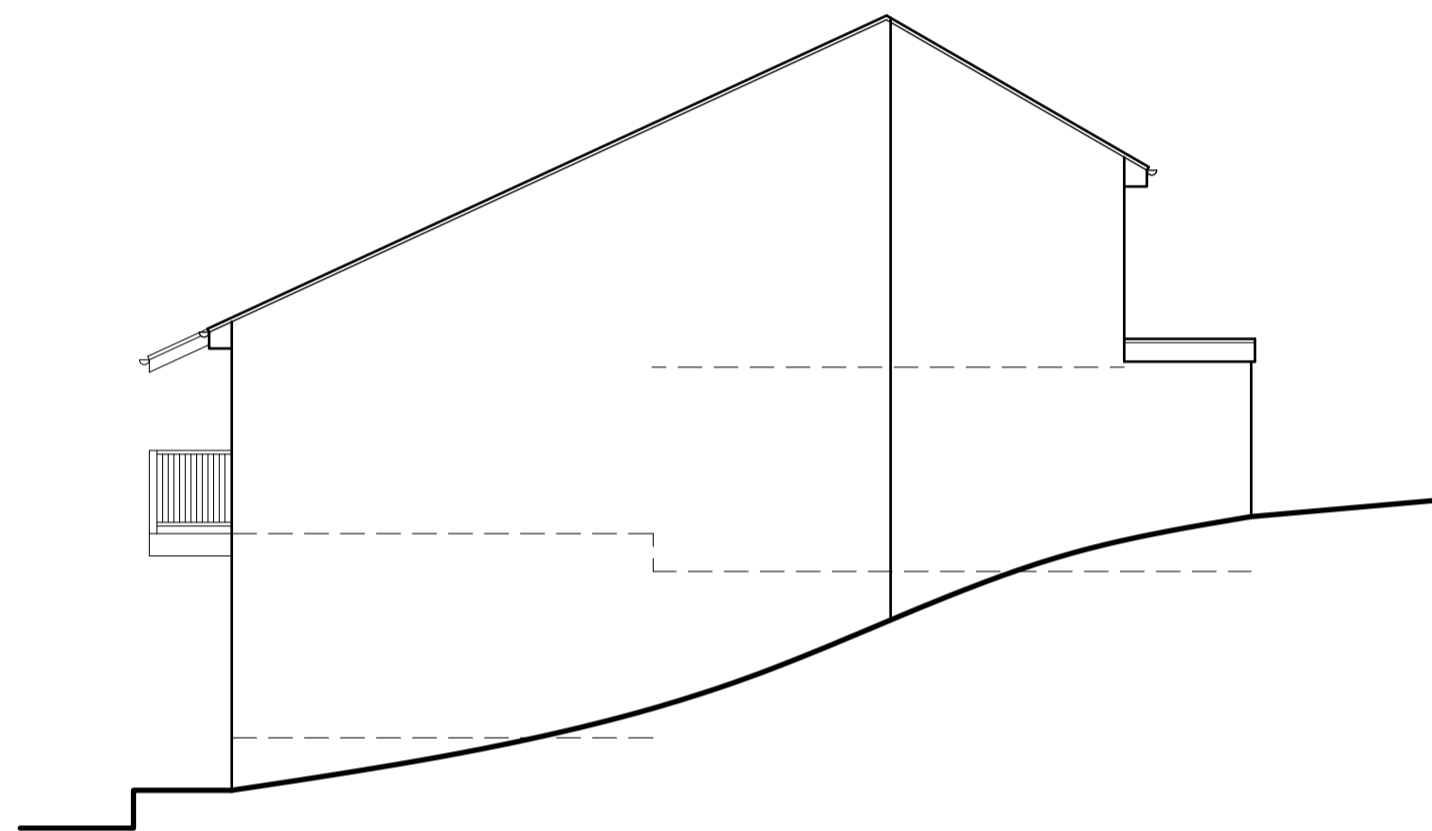


East Elevation

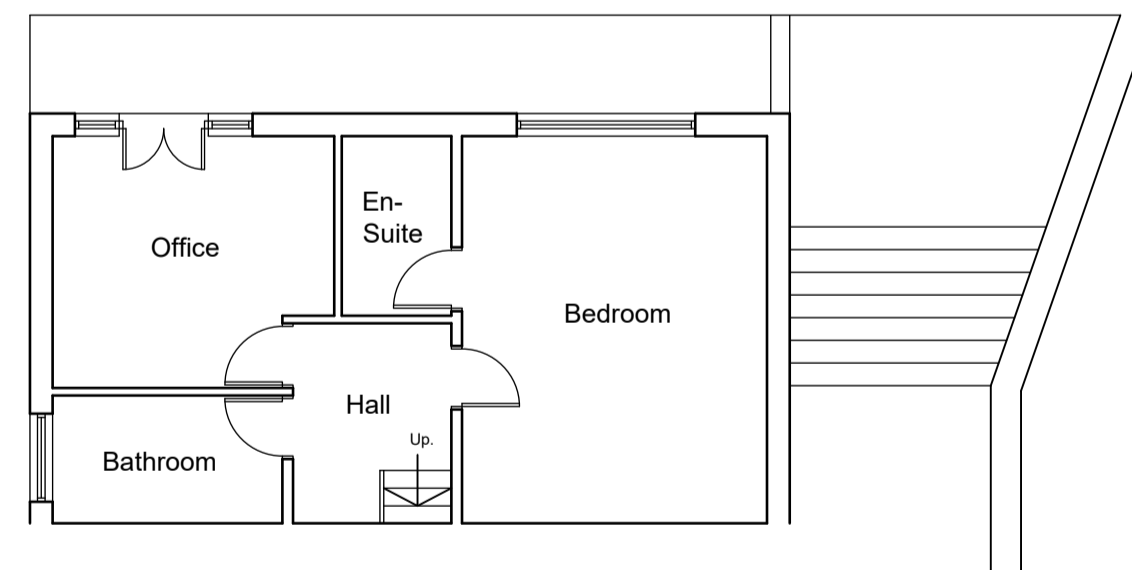

Lower Ground Floor Plan

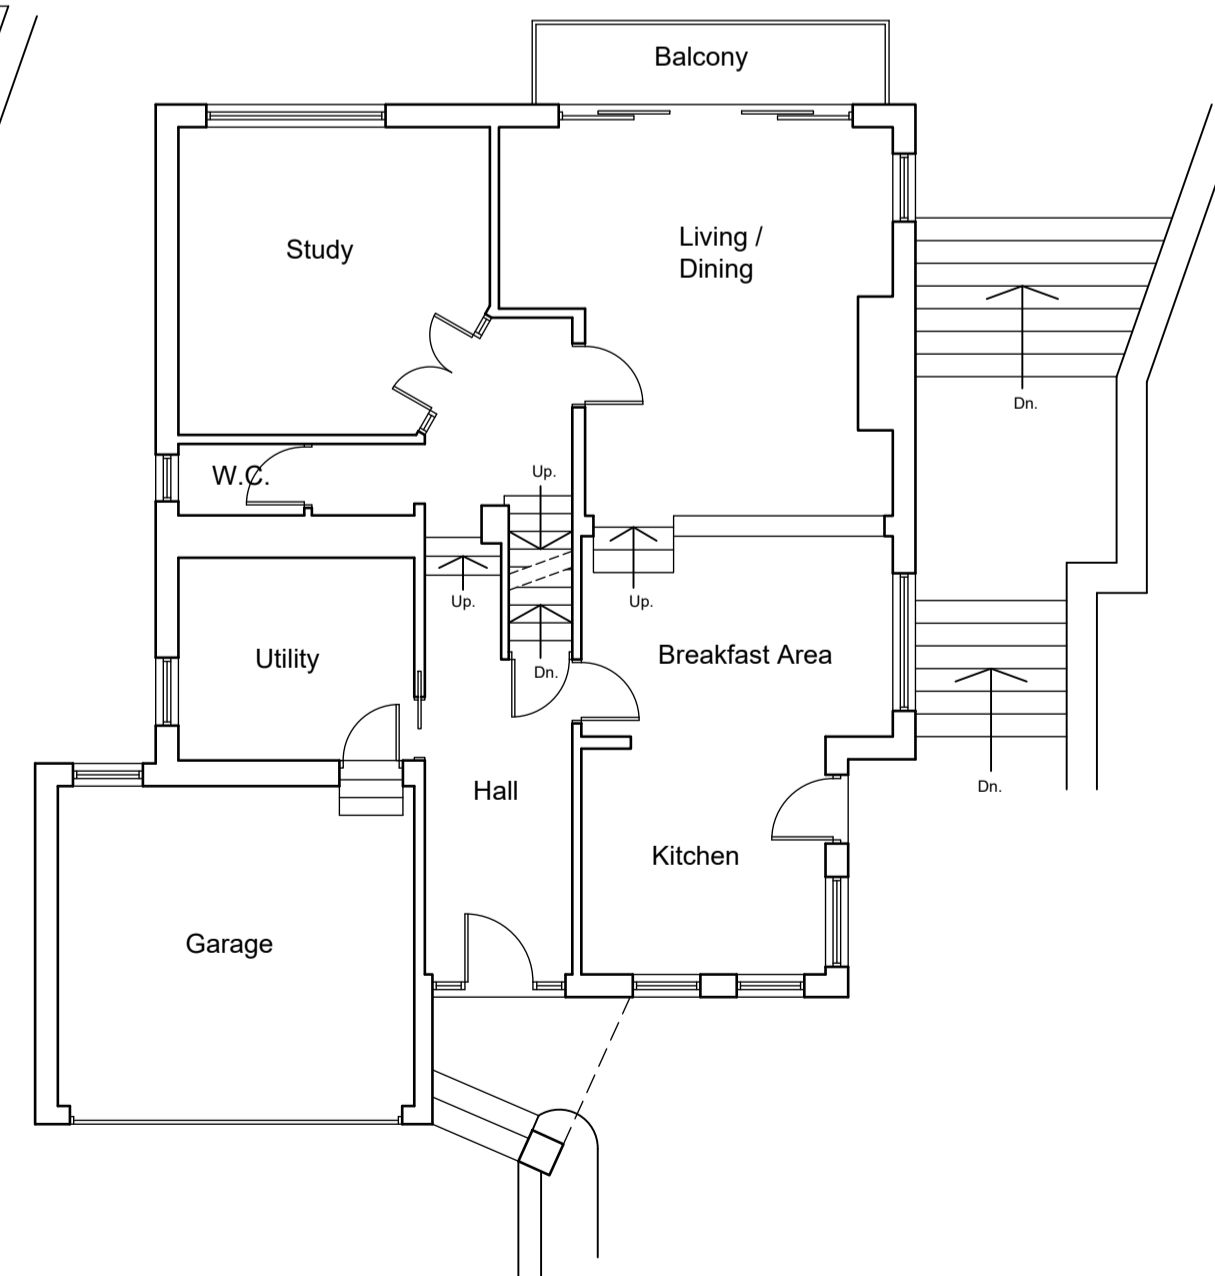

Upper Ground Floor Plan

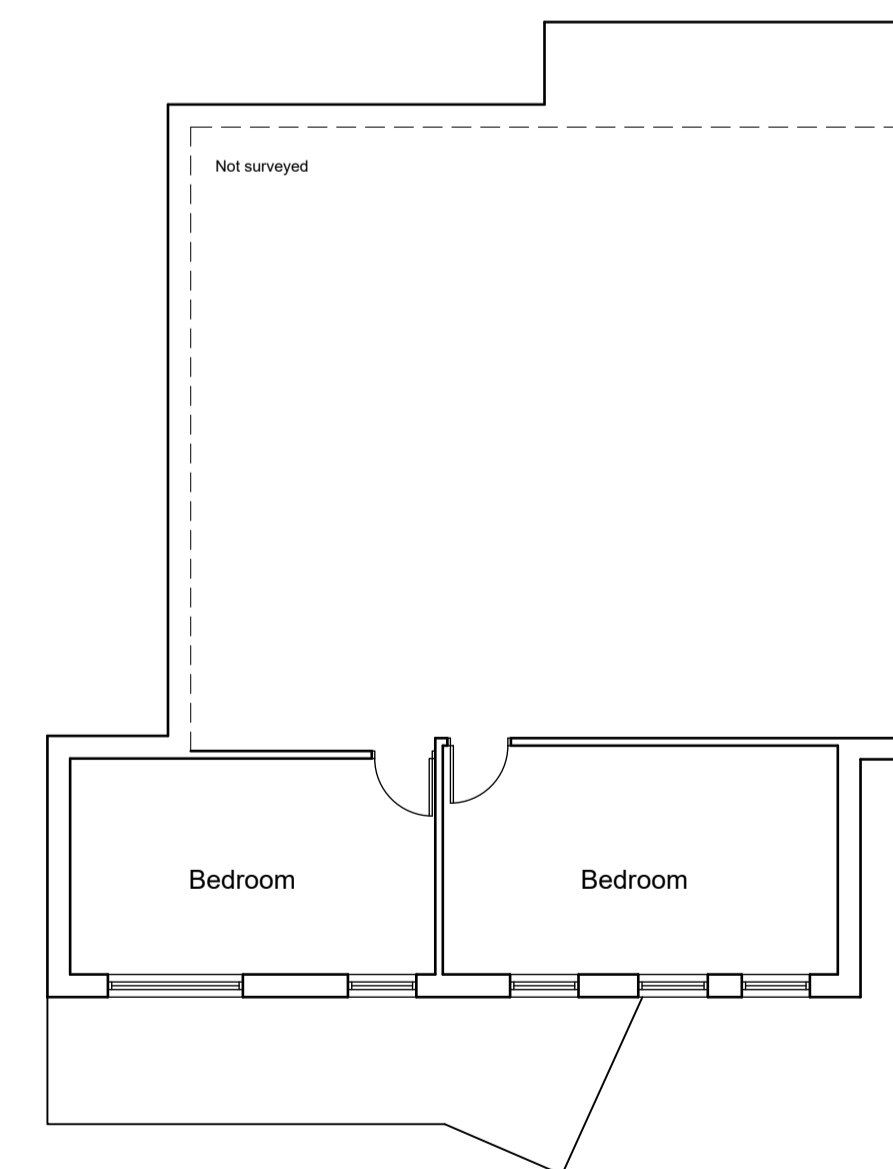

First Floor Plan



Revisions		
P01 Preliminary Issue		03.10.23

Project:
Replacement balcony and garage roof
at The Hoff
Queens Road
Norwood Green

for Mrs. A. Wynn

Existing Plans and Elevations

Purpose of issue: PLANNING

Drawn	DRH
Date	October 2023
Scales	1:100 @ A1
Drawing No.	2394 - 0101 - P01

